


02 EXISTING BLOCK PLAN
SCALE 1:200 @ A3



03 PROPOSED BLOCK PLAN
SCALE 1:200 @ A3

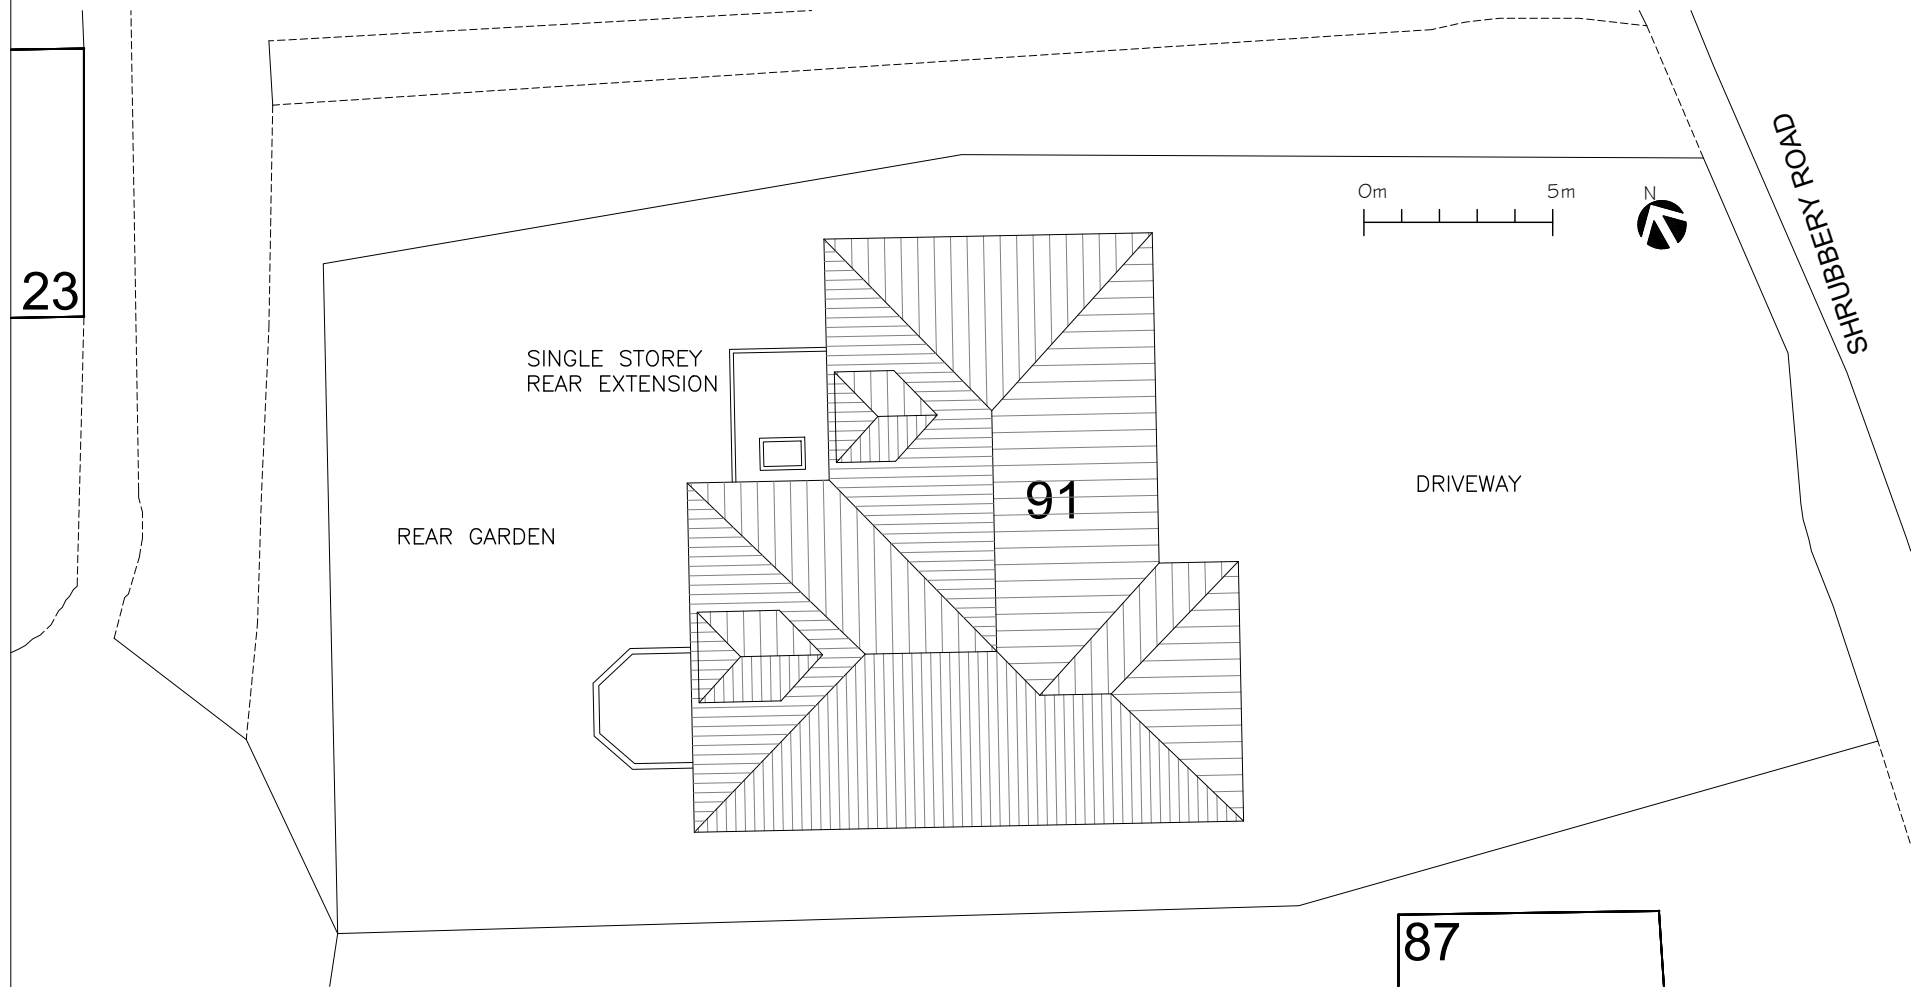

01 SITE/LOCATION PLAN
SCALE 1:1250 @ A3

©Crown Copyright and database rights 2024
Ordnance Survey License: 0100031673
Reproduction in whole or part is prohibited
without the prior permission of Ordnance Survey



James Carney Architects Ltd
The Studio, 116 New Road,
South Darenth, Kent DA4 9AR
01474 879381
www.carneyarchitects.co.uk

Revisions		
No.	Date	Description
Drawing Status		
FULL PLANNING APPLICATION		
Client/Project		
Mr & Mrs G Cole 91 Shrubbery Road South Darenth Kent DA4 9AP		
Drawing Title		
SITE/LOCATION AND BLOCK PLANS		
Drawing No.		
A101/P		
Scale		
1:1250 & 200 @ A3		
Revision		
-		
Project No.		
23036		
Date		
19/01/2024		