


Proposed

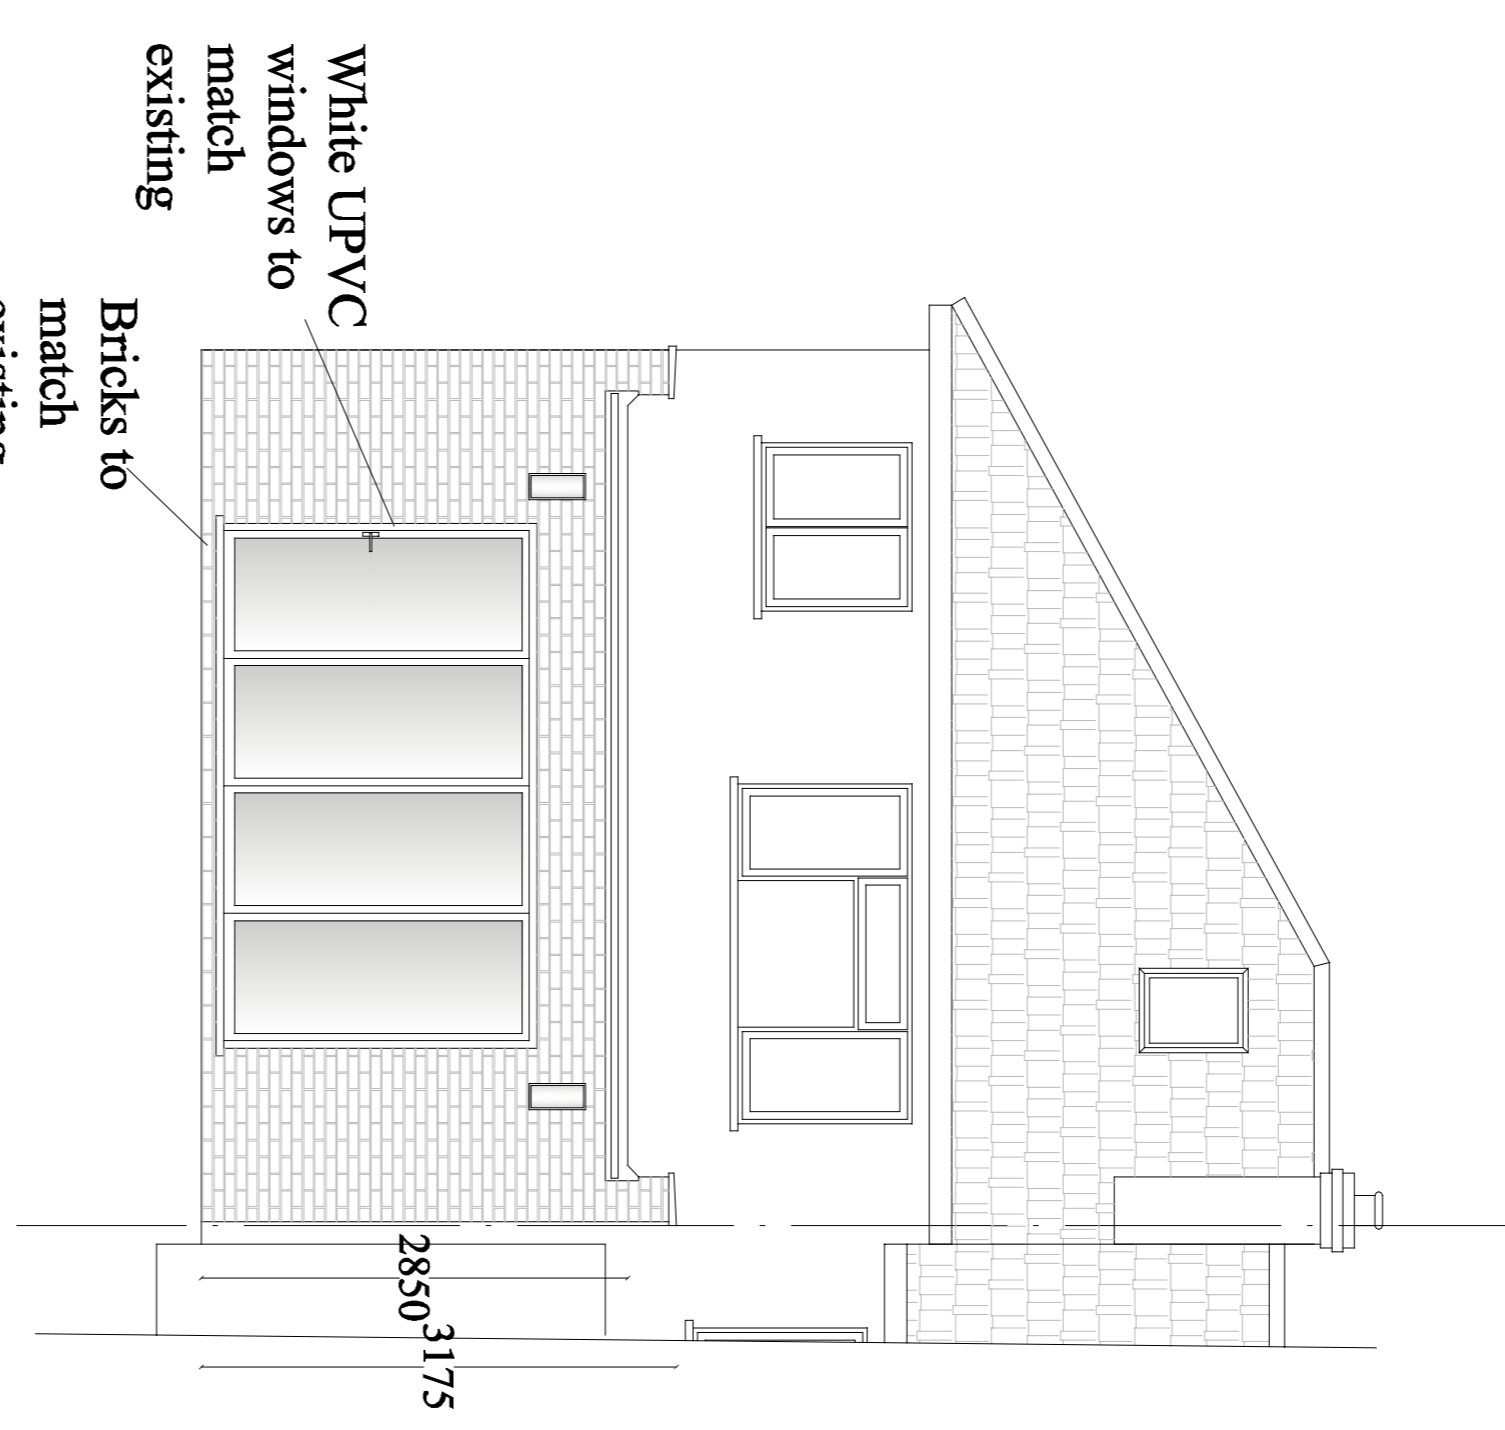

Rear

Client:
 Ms Xiulian Chen
 95 Emmismorre Avenue
 Greenford
 UB6 0LQ

No.	Revision/Issue	Date

From Name and Address
P & A Design Consultants Ltd
 4 Legarth Road
 Dagenham
 Essex RM8 2NJ
 Tel: 020 8995 6070
 Mobile: 07956 181 363
 M Penne BSc Hons, MRICS, MCIQB

Project Name and Address
Rear Extension
 95 Emmismorre Avenue
 Greenford
 UB6 0LQ

Project: _____
Date: _____
Scale: 1:50 (A1)
Sheet: 2

