



# Proposed




Rear

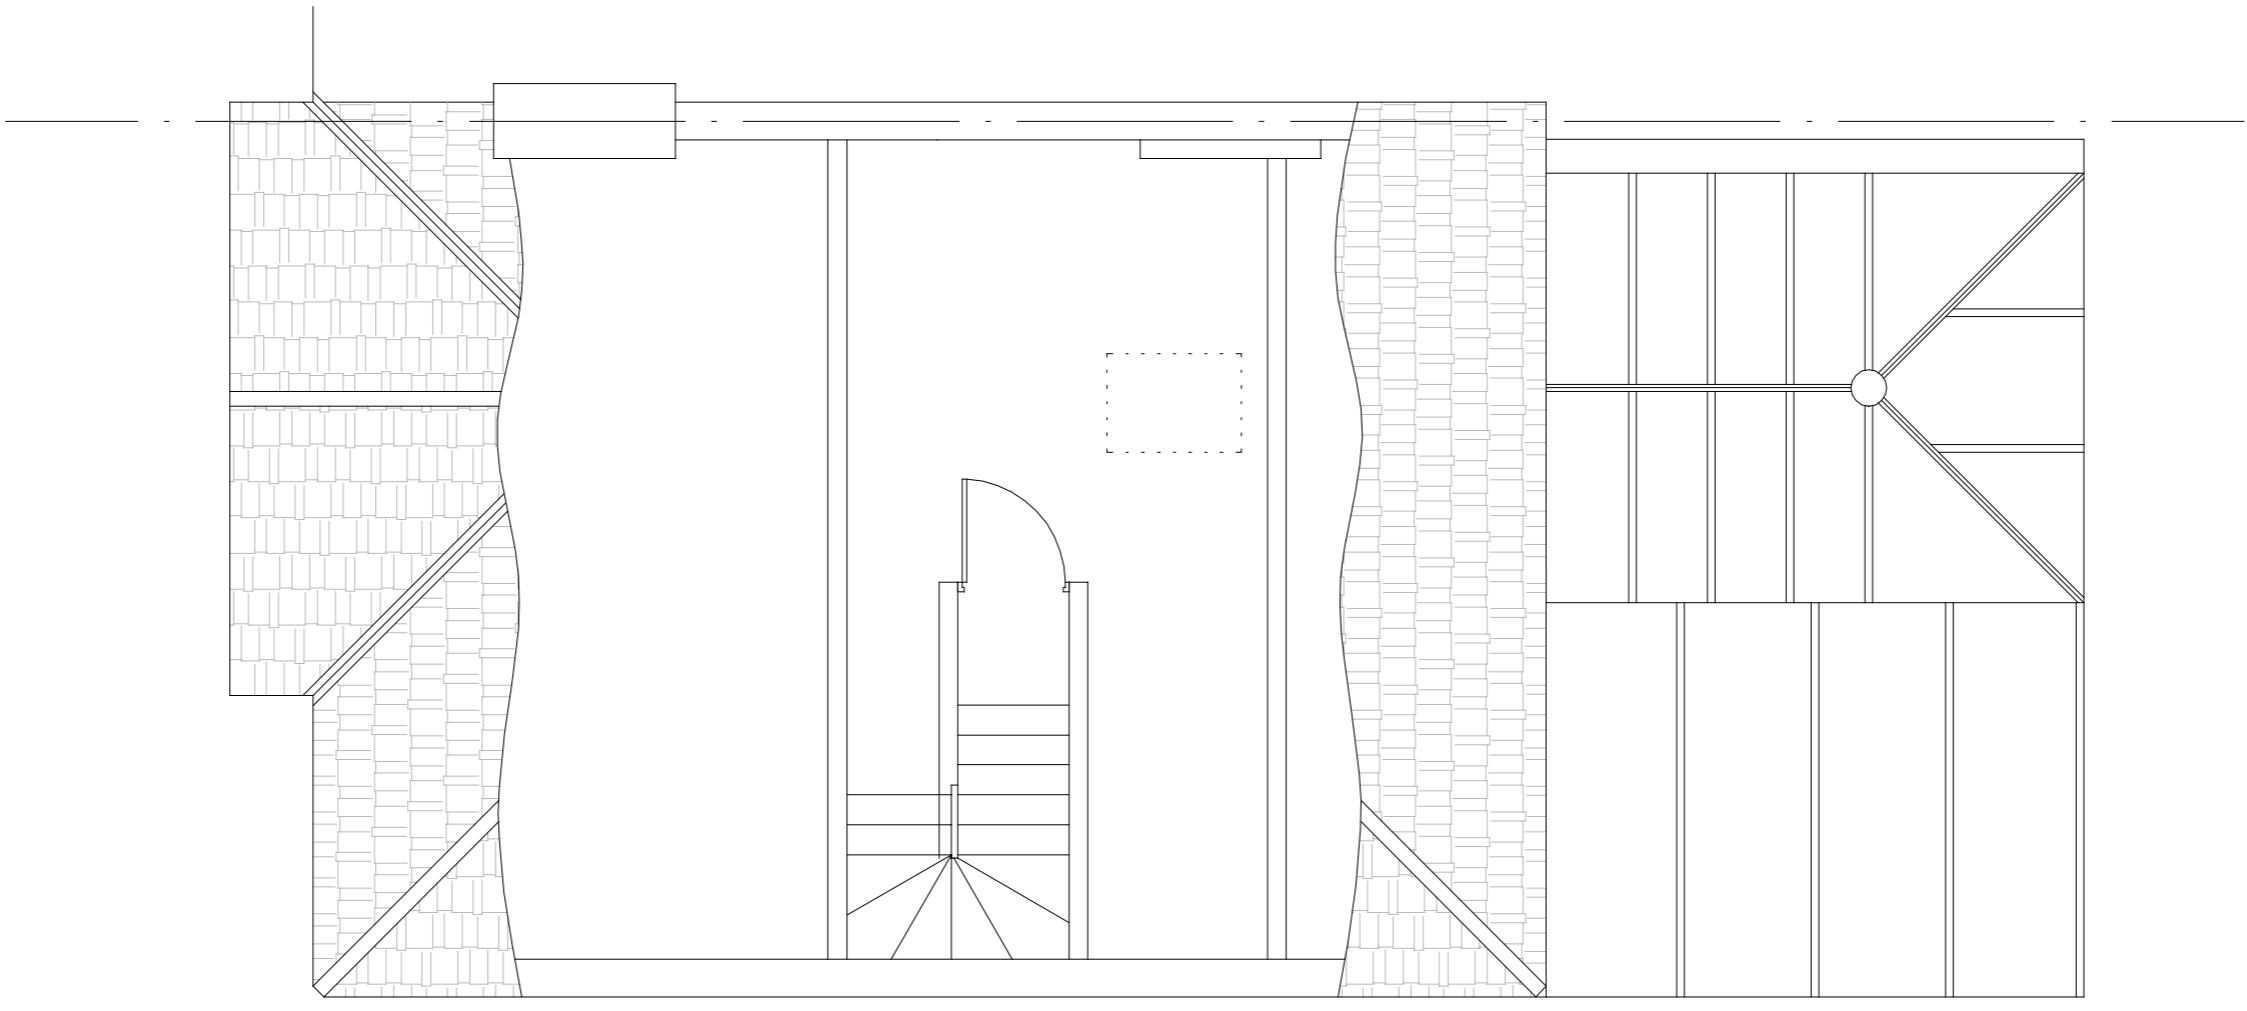

Loft

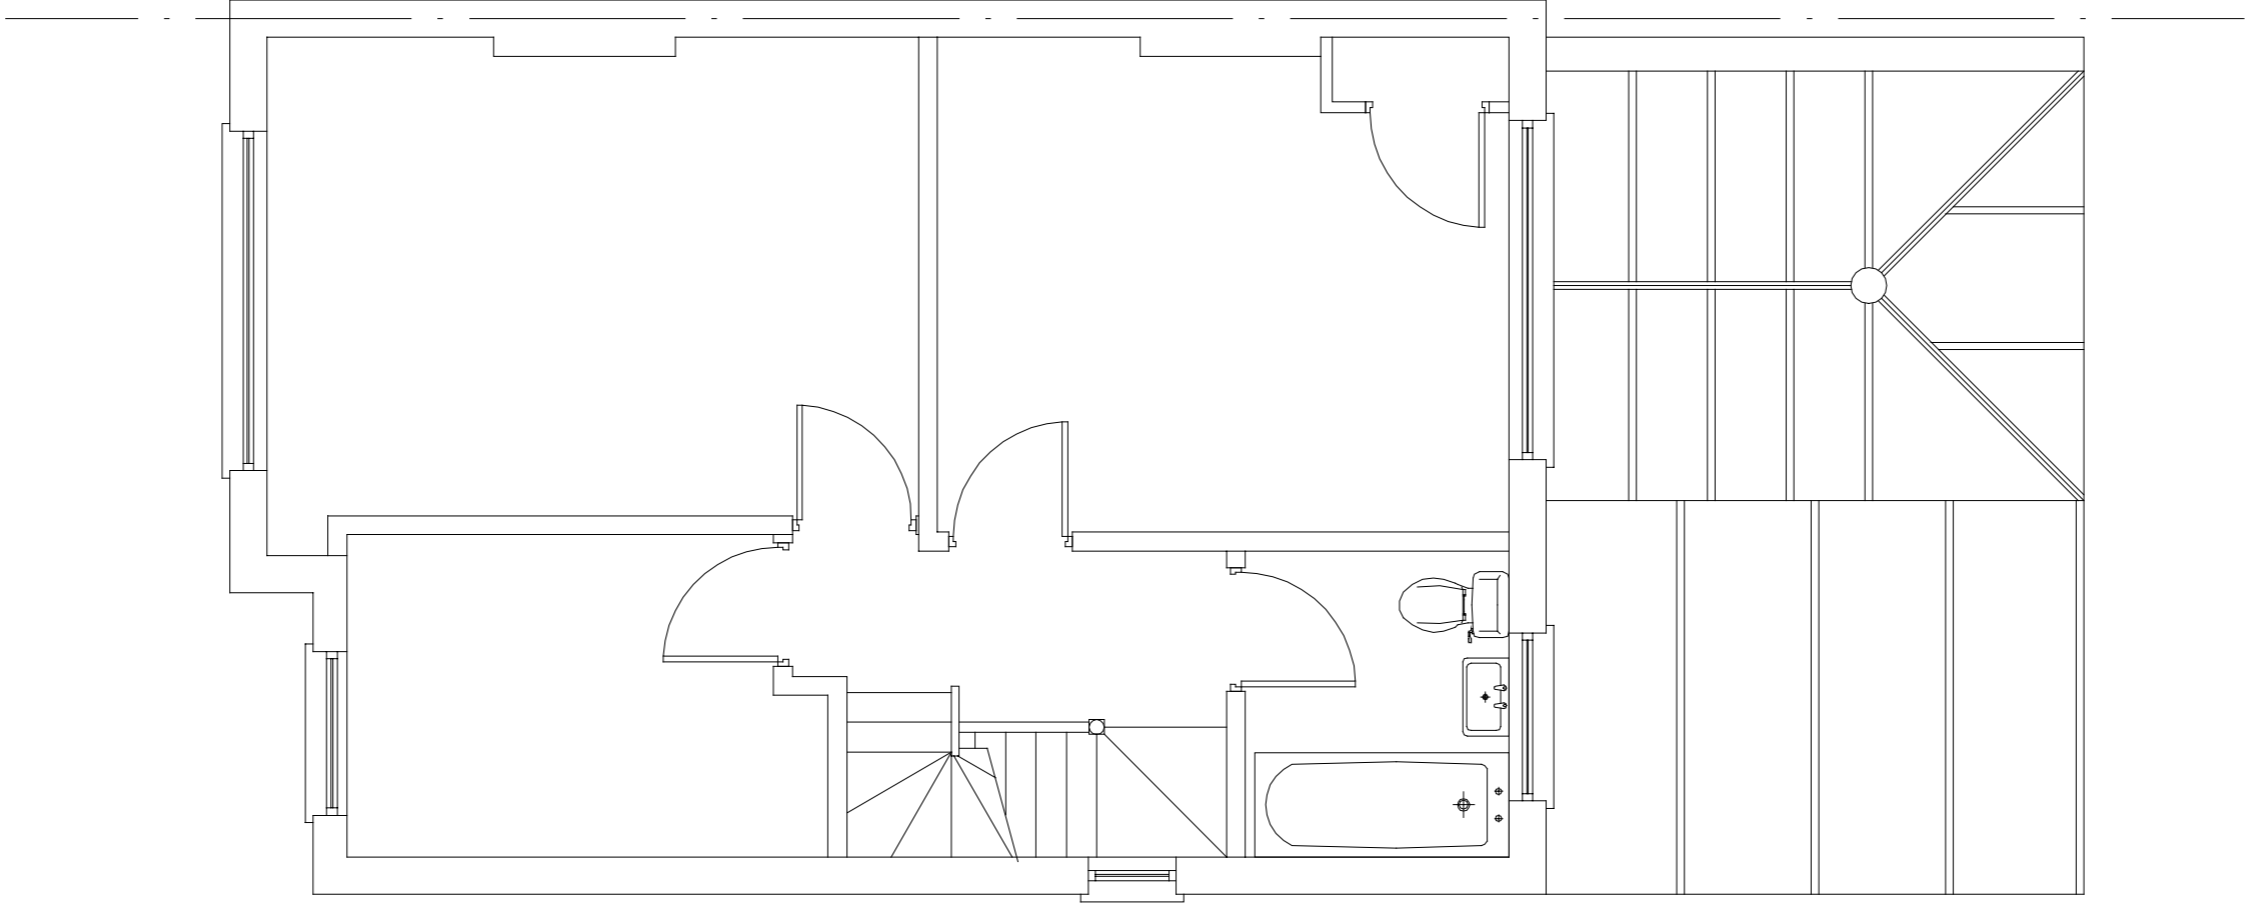

First

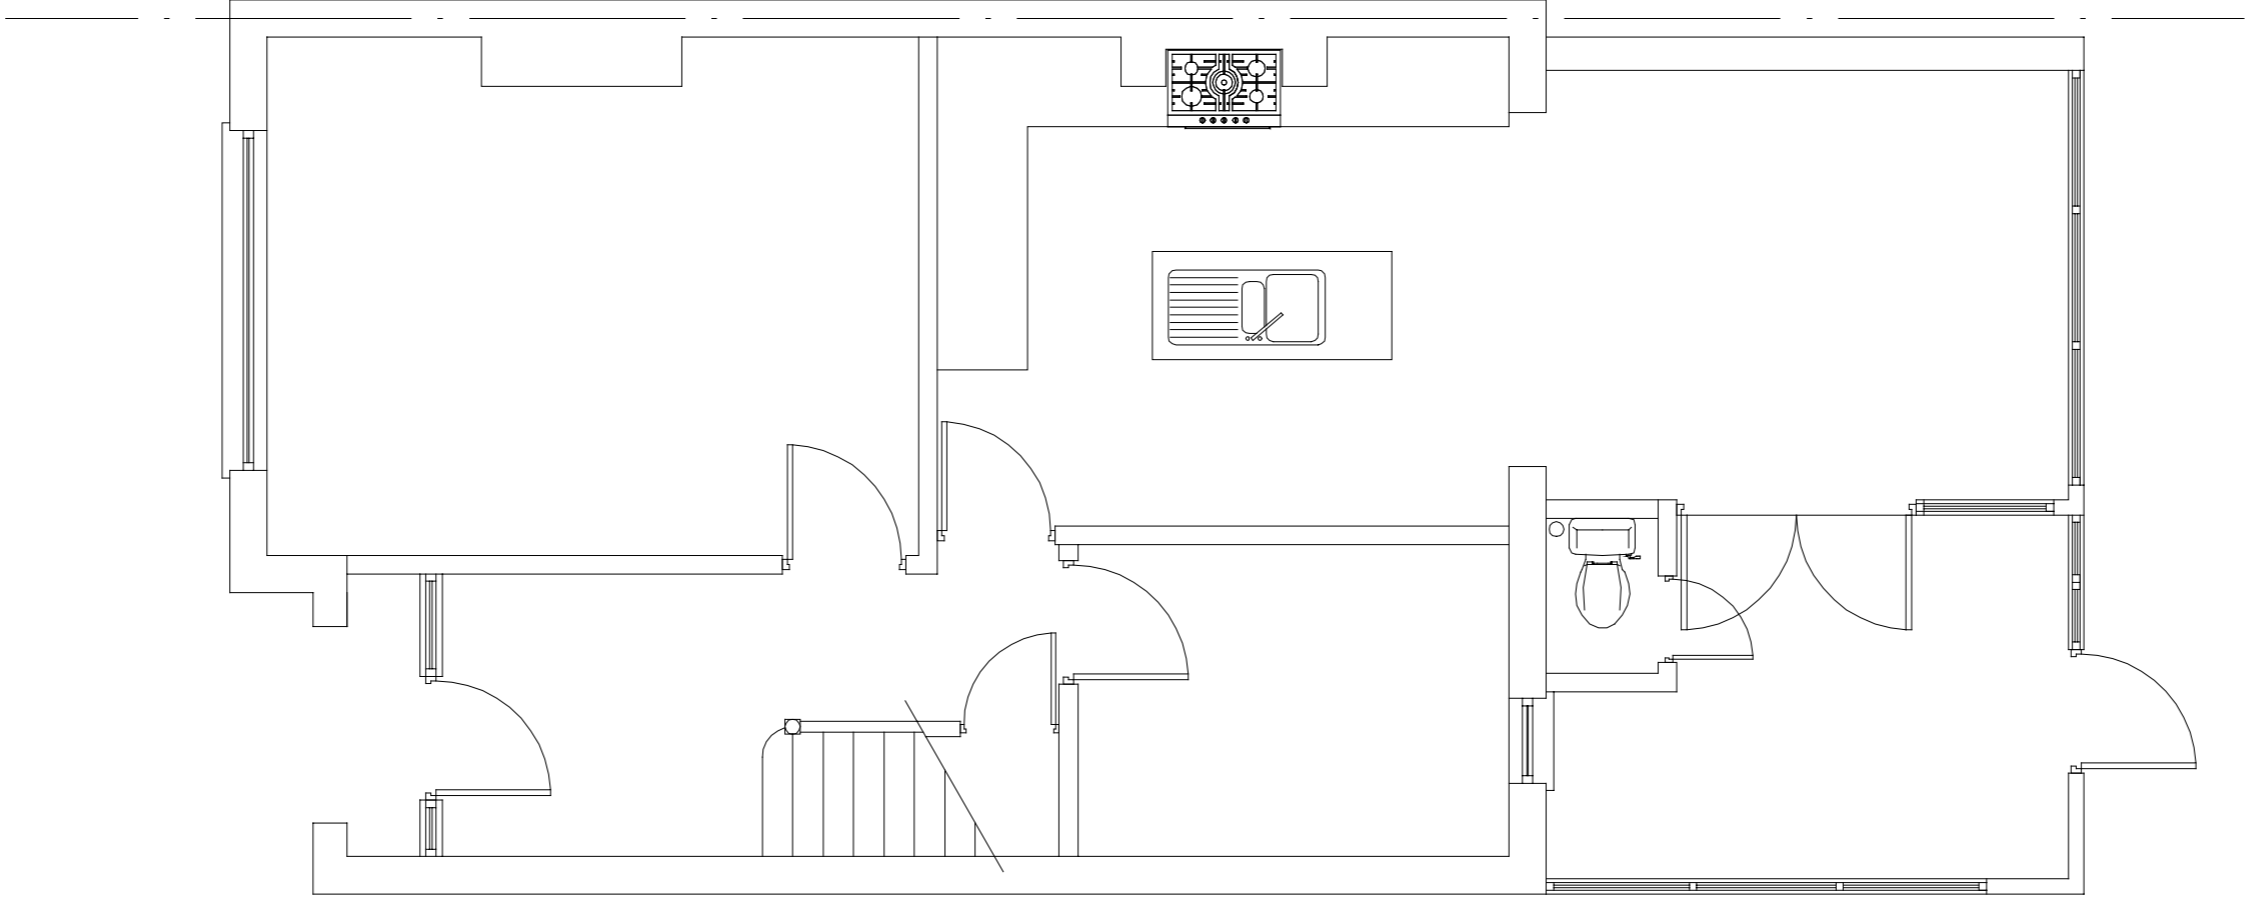

Ground



Client:  
 Ms Xiulian Chen  
 95 Emmismorre Avenue  
 Greenford  
 UB6 0LQ

No.	Revision/Issue	Date

**Firm Name and Address**  
**P & A Design Consultants Ltd**  
 4 Highth Road  
 Dagenham  
 Essex RM8 2NJ  
 Tel: 020 8995 6070  
 Mobile: 07956 181 363  
 M Penne BSc Hons, MRICS, MCIQB

**Project Name and Address**  
 95 Emmismorre Avenue  
 Greenford  
 UB6 0LQ

Project	Sheet
Date	1
Scale	1:50 (A1)