

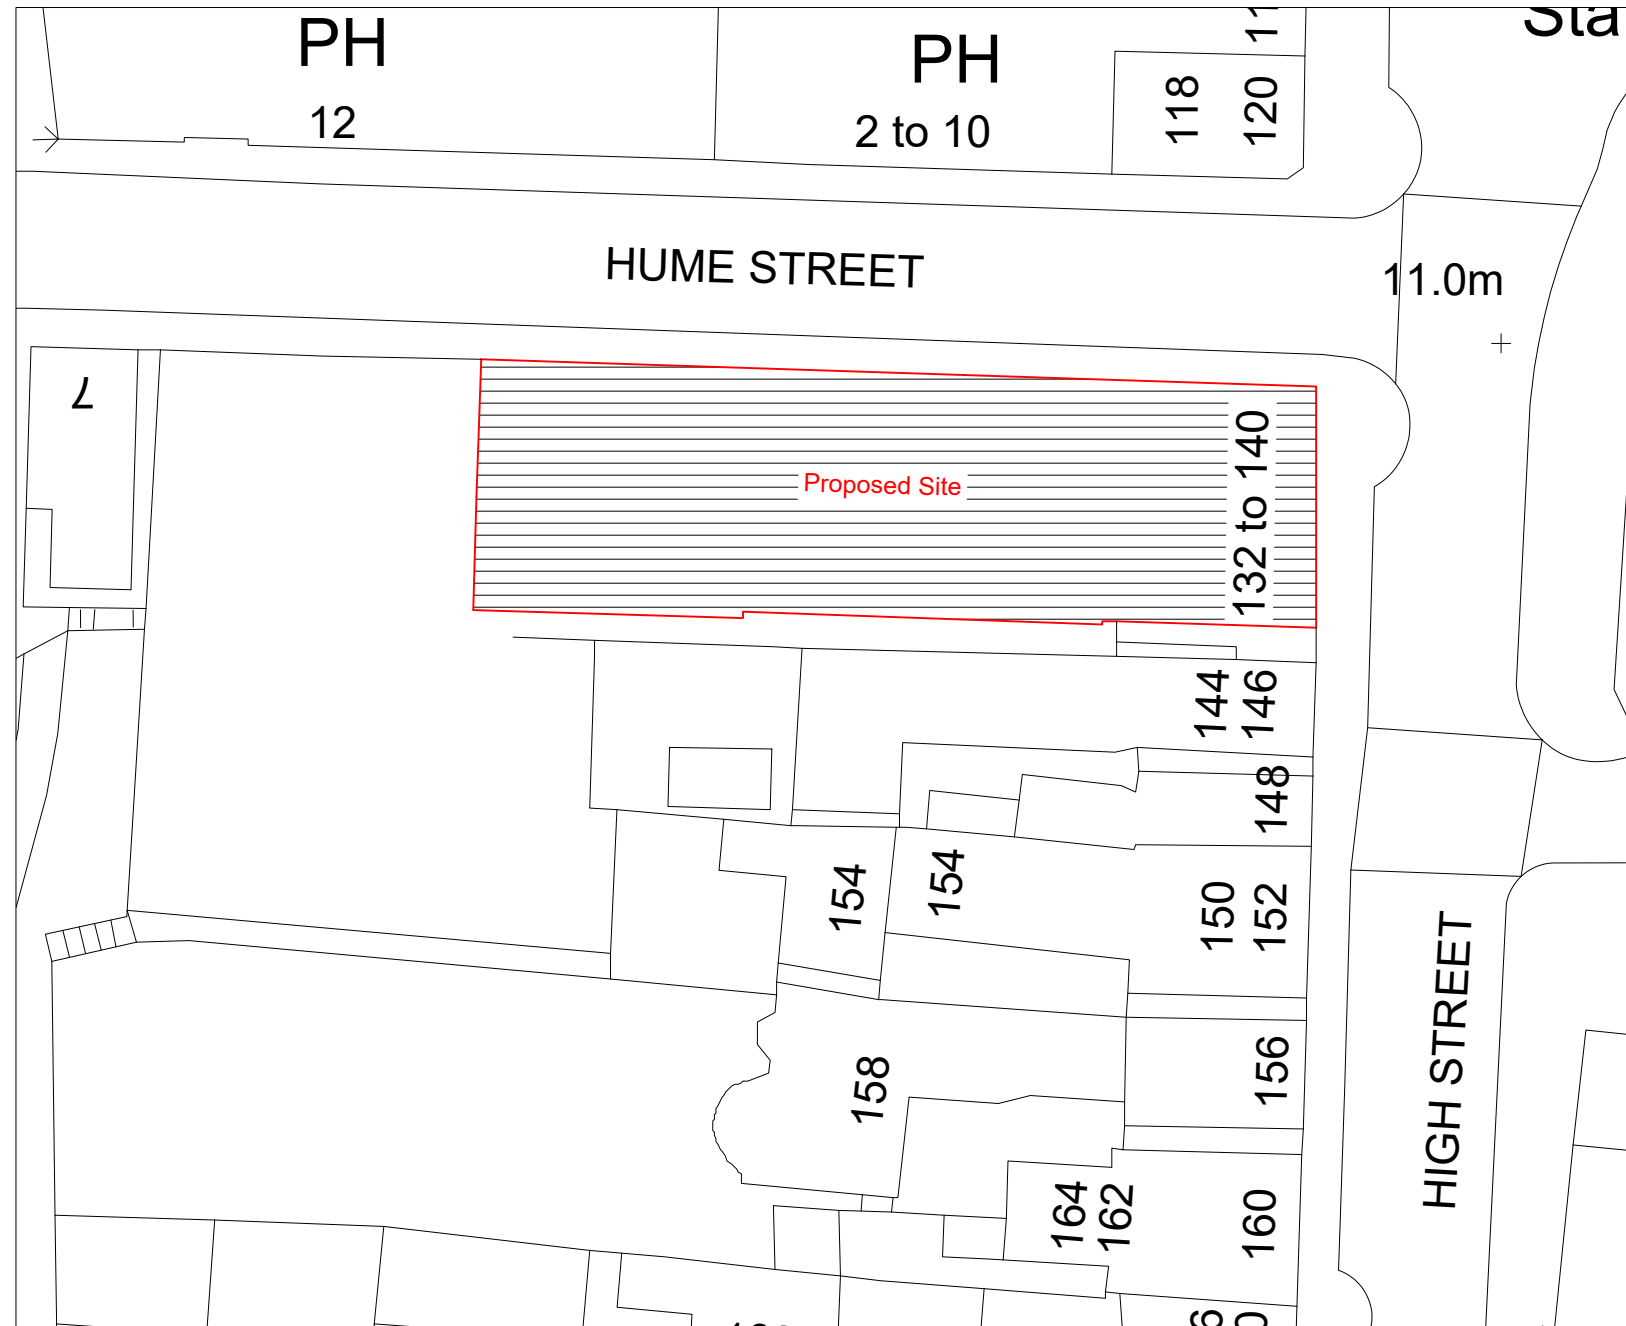
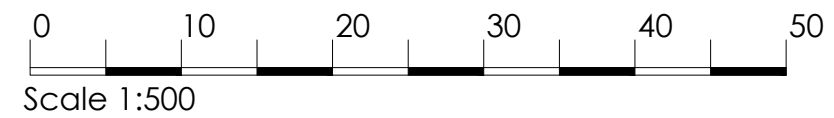


SITE BLOCK PLAN - SCALE 1:500 @ A3

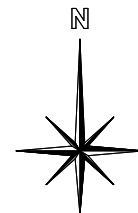

SITE LOCATION PLAN SCALE - 1:1250 @ A3

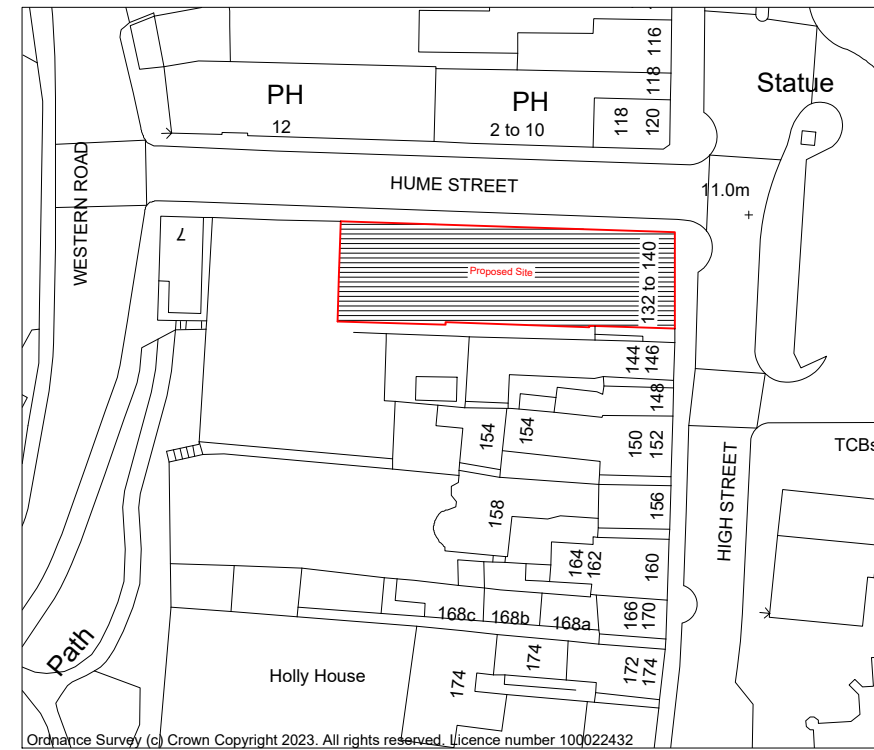

RAG RATING
AMBER

Initial Issue	10/10/23
Revision	Amendment:
	Date:

Cheltenham Suite 5
Cantrix@Keys
Keys Business Village
Keys Park Road
Hednesford
Staffordshire
WS12 2HA
T: 01543 275101
F: 01543 458278
E: design@hpltd.net
W: www.hpluktd.net



Poundland
Pattison House, Midland Road,
Walsall, West Midlands, WS1 3TX
TEL 0121 526 8395. FAX 0121 568 7382.

Store
132 - 140 High St
Montrose
DD10 8JB

Drawing Title
Site and Location Plan
Dwg. no. | Rev. | Paper Size