




01 EXISTING EXTERNAL ELEVATION 1
 1:100

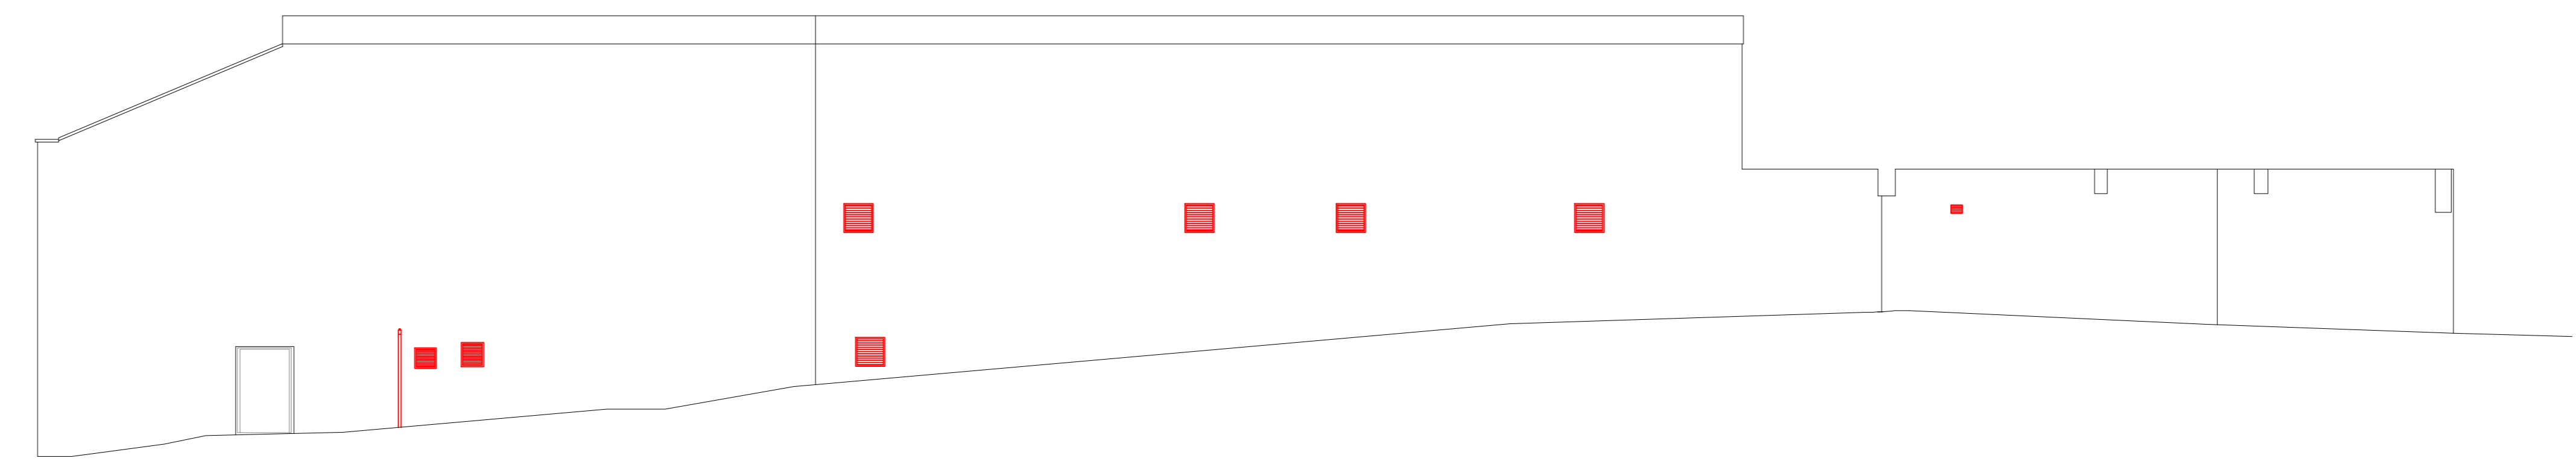

02 EXISTING EXTERNAL ELEVATION 2
 1:100

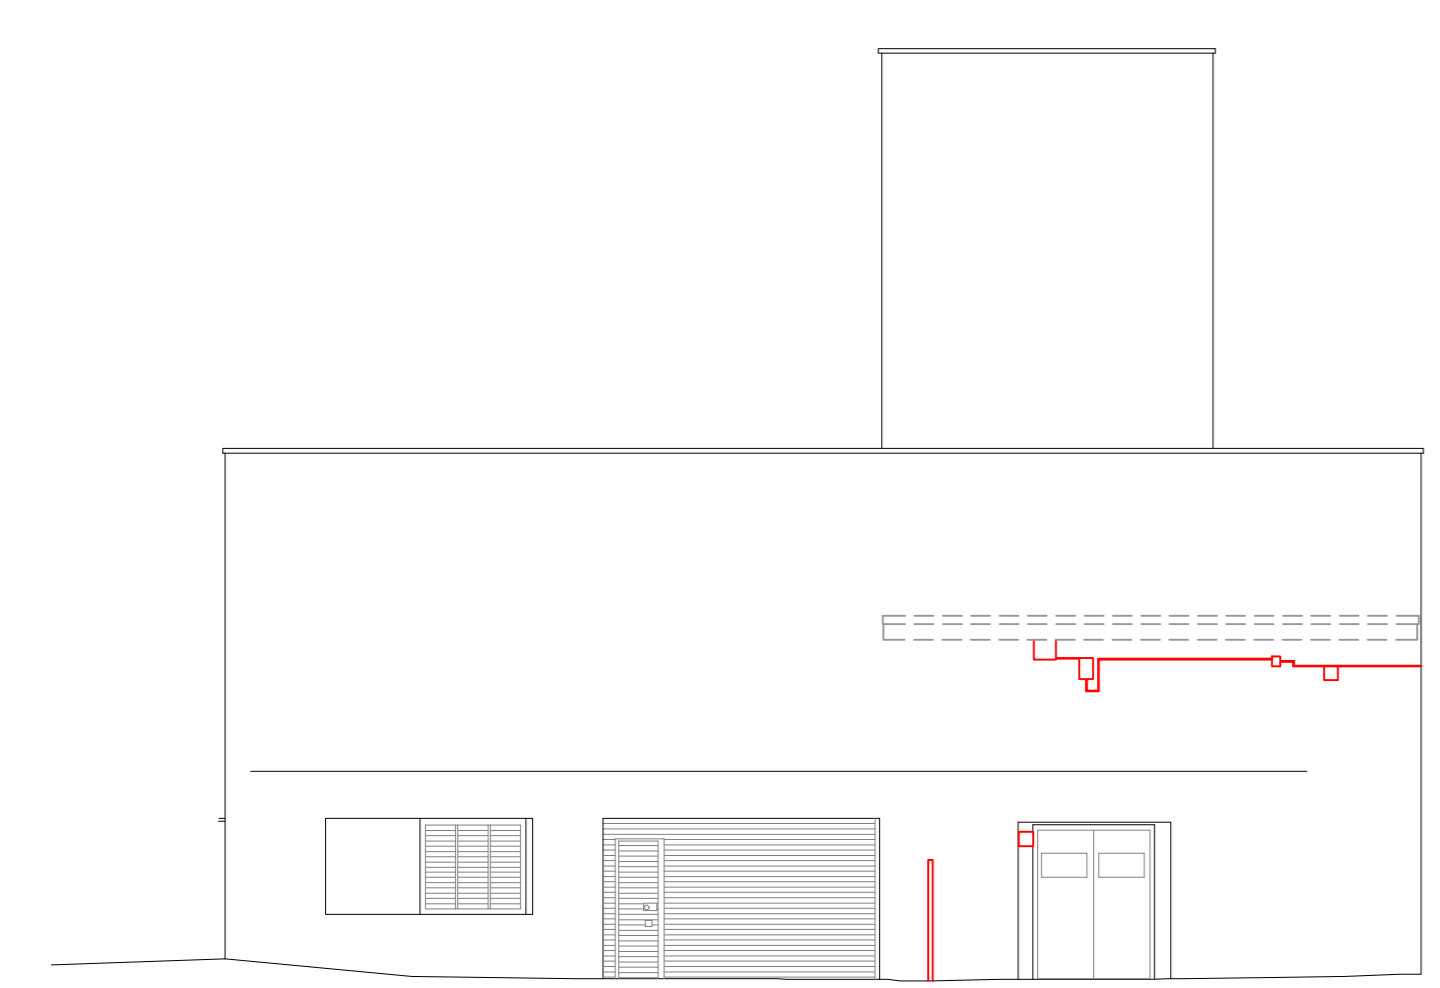

03 EXISTING EXTERNAL ELEVATION 3
 1:100

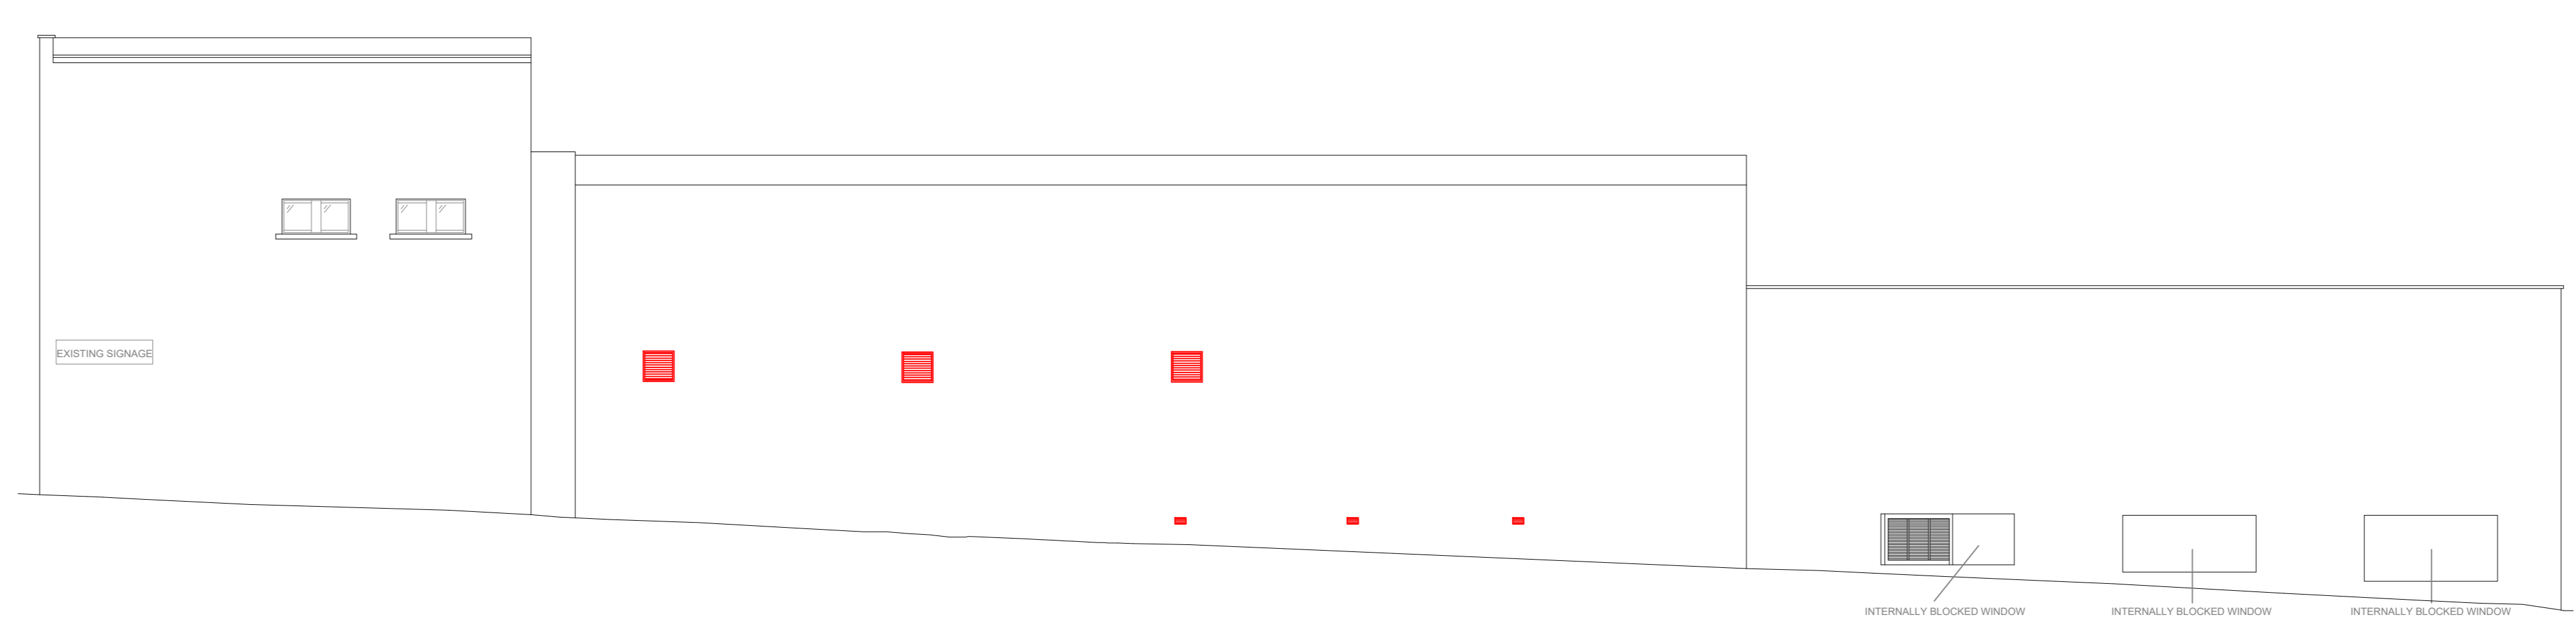

04 EXISTING EXTERNAL ELEVATION 4
 1:100

RAG RATING
AMBER

-	Initial Issue	06/07/23
Rev:	Amendment:	Date:

Cheltenham Suite 5
 Centrix@Keys
 Keys Business Village
 Keys Park Road
 Hednesford
 Staffordshire
 WS12 2HA
 T: 01543 275101
 F: 01543 458278
 E: design@hpltd.net
 W: www.hlpukltd.net



Contract
Poundland
 Pattison House, Midland Road,
 Walsall, West Midlands, WS1 3TX
 TEL 0121 526 8395. FAX 0121 568 7382.

Store
 132 - 140 High St
 Montrose
 DD10 8JB

Drawing Title
 Existing External Elevations

Dwg. no.	Rev.	Paper Size
HLP / 1979 / 02	-	A0

Drawn	Date	Scale
JSS	July 23	1:100

