


Do not scale from this drawing. All dimensions to be checked on site prior to manufacture and construction. This drawing is the property of Harrison Ince Holdings Limited and should not be reproduced without permission.
 All discrepancies to be brought to the attention of the architect immediately.
 This drawing is to be read in conjunction with the specification / bill of quantities and related drawings.

REVISIONS

FIRST ISSUE

23.01.2024 SJK

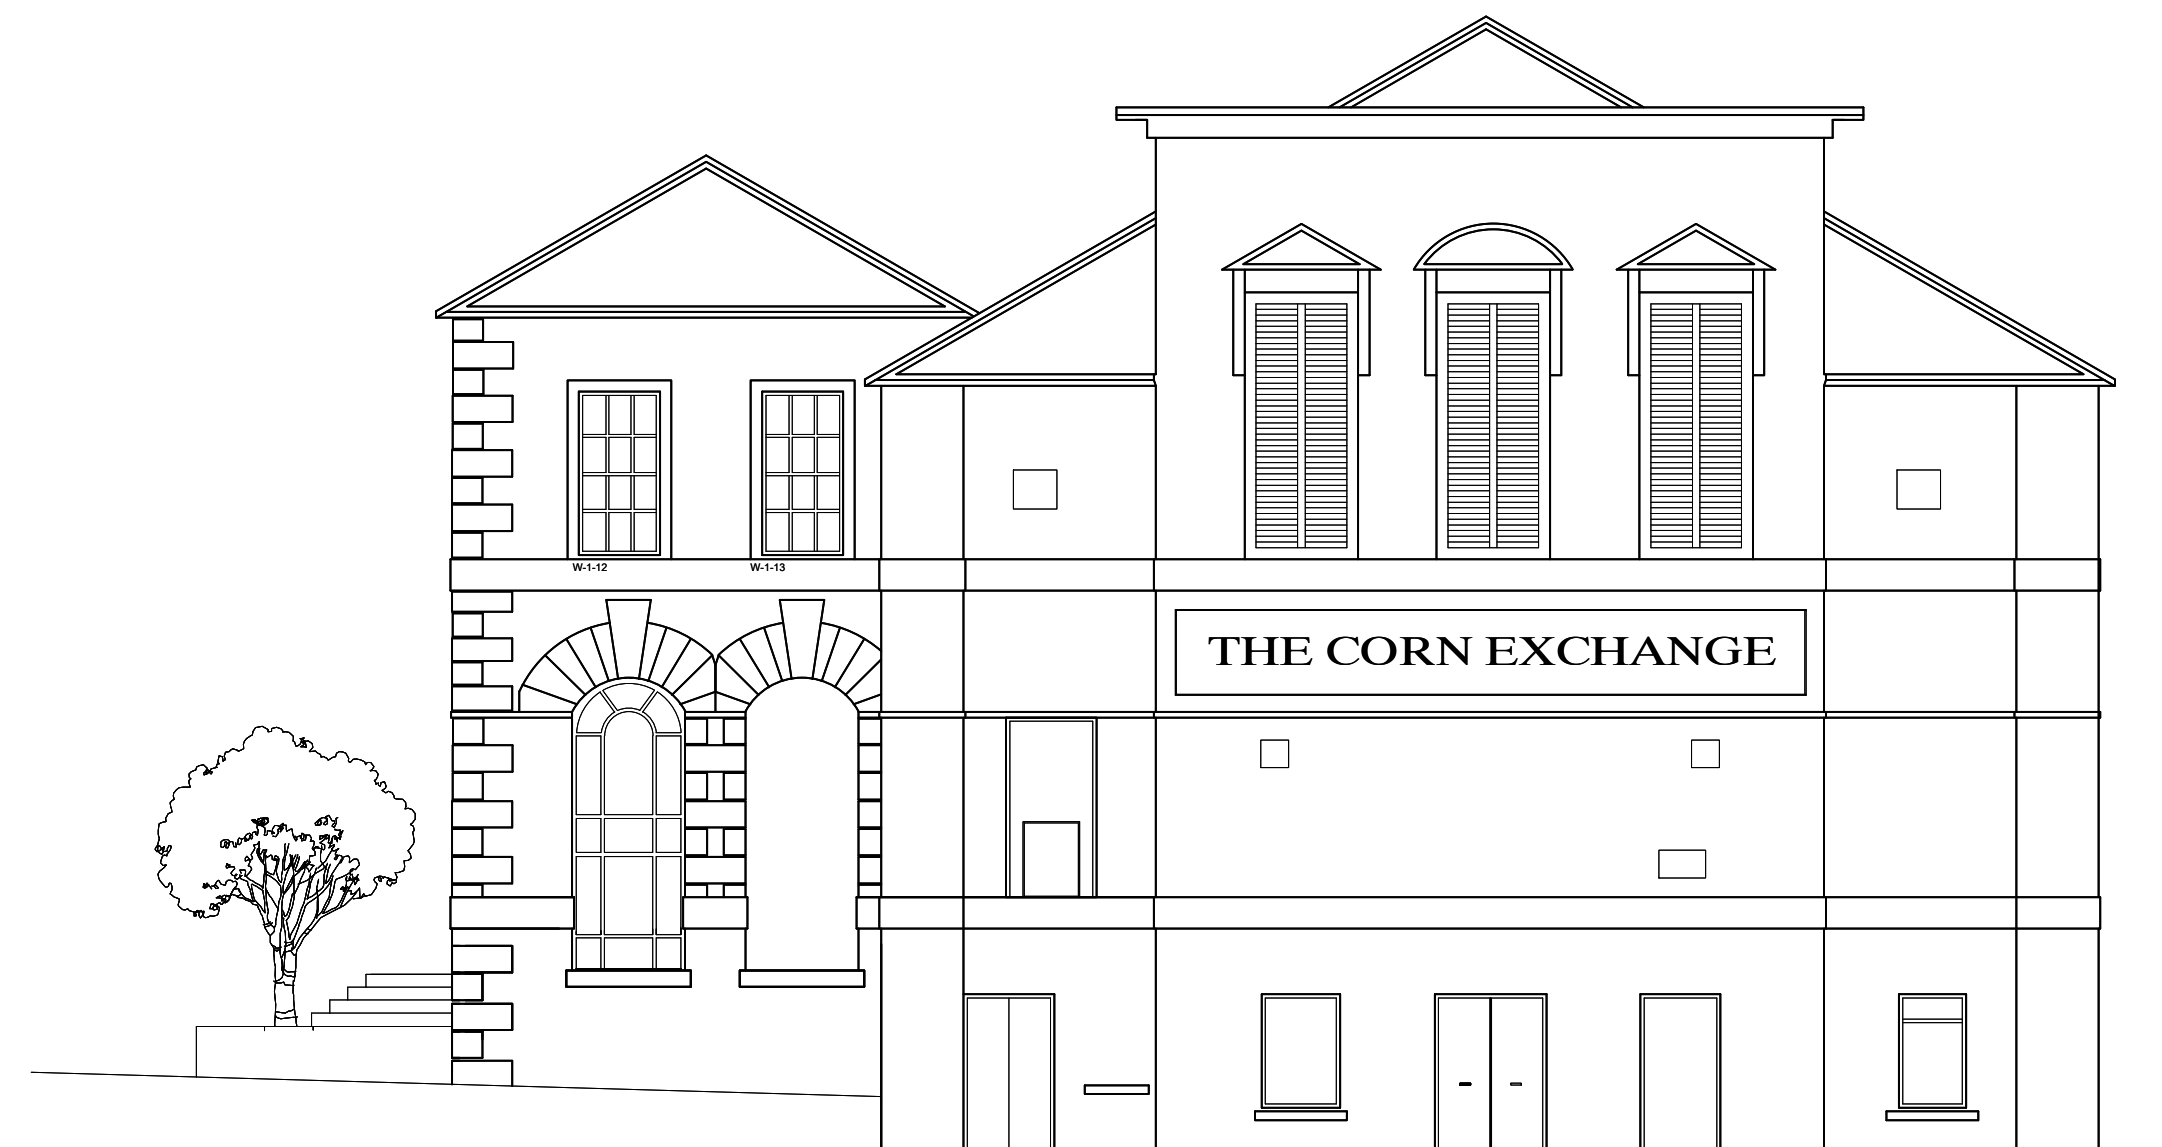

EXISTING ELEVATIONS
 SCALE 1:100



HARRISON INCE
 ARCHITECTS INTERIOR DESIGNERS

CLIENT
 JD WETHERSPOON PLC

PROJECT
 THE CORN EXCHANGE
 MARKET PLACE, ARBROATH DD11 1HR

TITLE
 PROPOSED EXTERNAL SEATING
 EXISTING ELEVATIONS

DATE
 JANUARY 2024

SCALE
 1:100 @ A1

JOB NO.
 PN1044-10

DWG NO.
 AV-01

DRAWN
 CAD/SJK

CHECKED

24 LITTLE PETER STREET
 KNOTT MILL
 MANCHESTER
 M15 4PS
 TEL: 0161 236 3650
 EMAIL: enquiries@harrison-ince.co.uk