


EXISTING ELEVATIONS
 SCALE 1:100

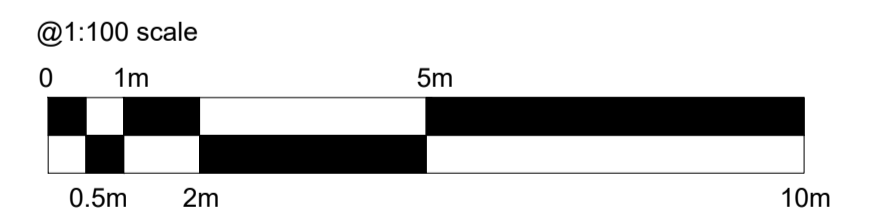

HARRISON INCE
 ARCHITECTS INTERIOR DESIGNERS

CLIENT
 JD WETHERSPOON PLC

PROJECT
 THE CORN EXCHANGE
 MARKET PLACE, ARBROATH DD11 1HR

TITLE
 PROPOSED EXTERNAL SEATING
 PROPOSED ELEVATIONS

DATE
 JANUARY 2024

JOB NO.
 PN1044-10

DRAWN
 CAD/SJK

CHECKED

SCALE
 1:100 @ A1

DWG NO.
 AV-02

24 LITTLE PETER STREET
 KNOTT MILL
 MANCHESTER
 M15 4PS
 TEL: 0161 236 3650
 EMAIL: enquiries@harrison-ince.co.uk