



EXISTING WINDOWS TO BE REPLACED

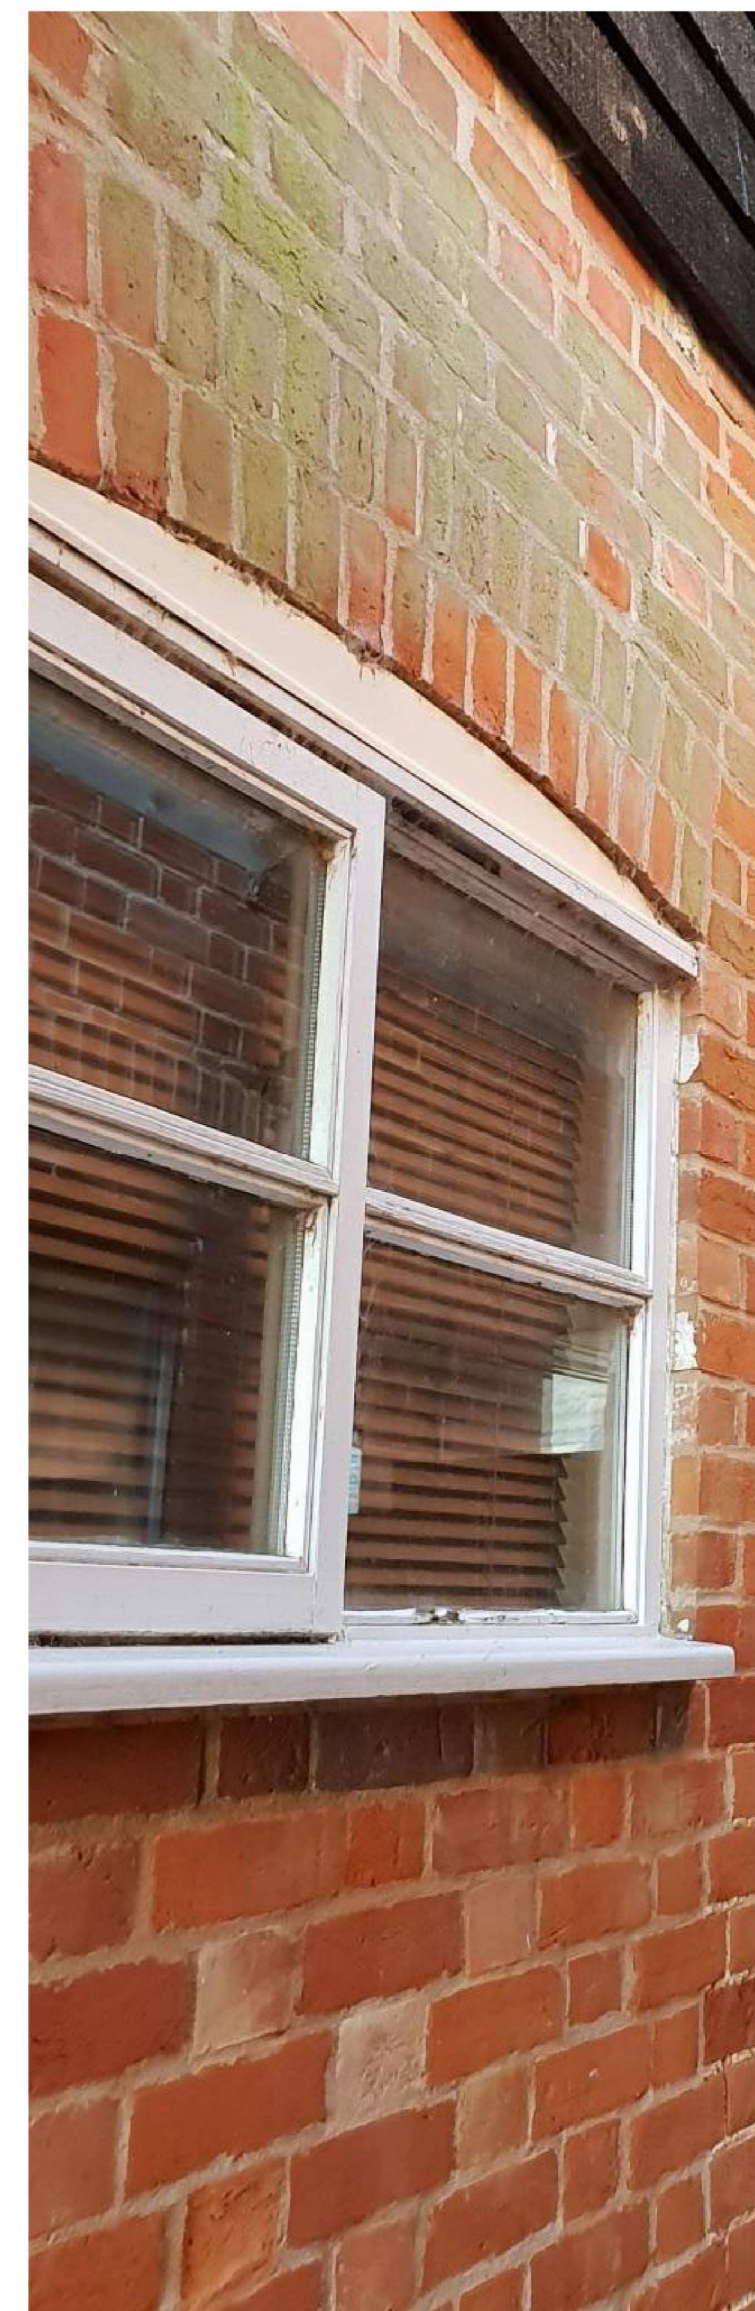

NEW WINDOW STYLE (THESE WILL BE IN WHITE)
TO REPLACE THE EXISTING

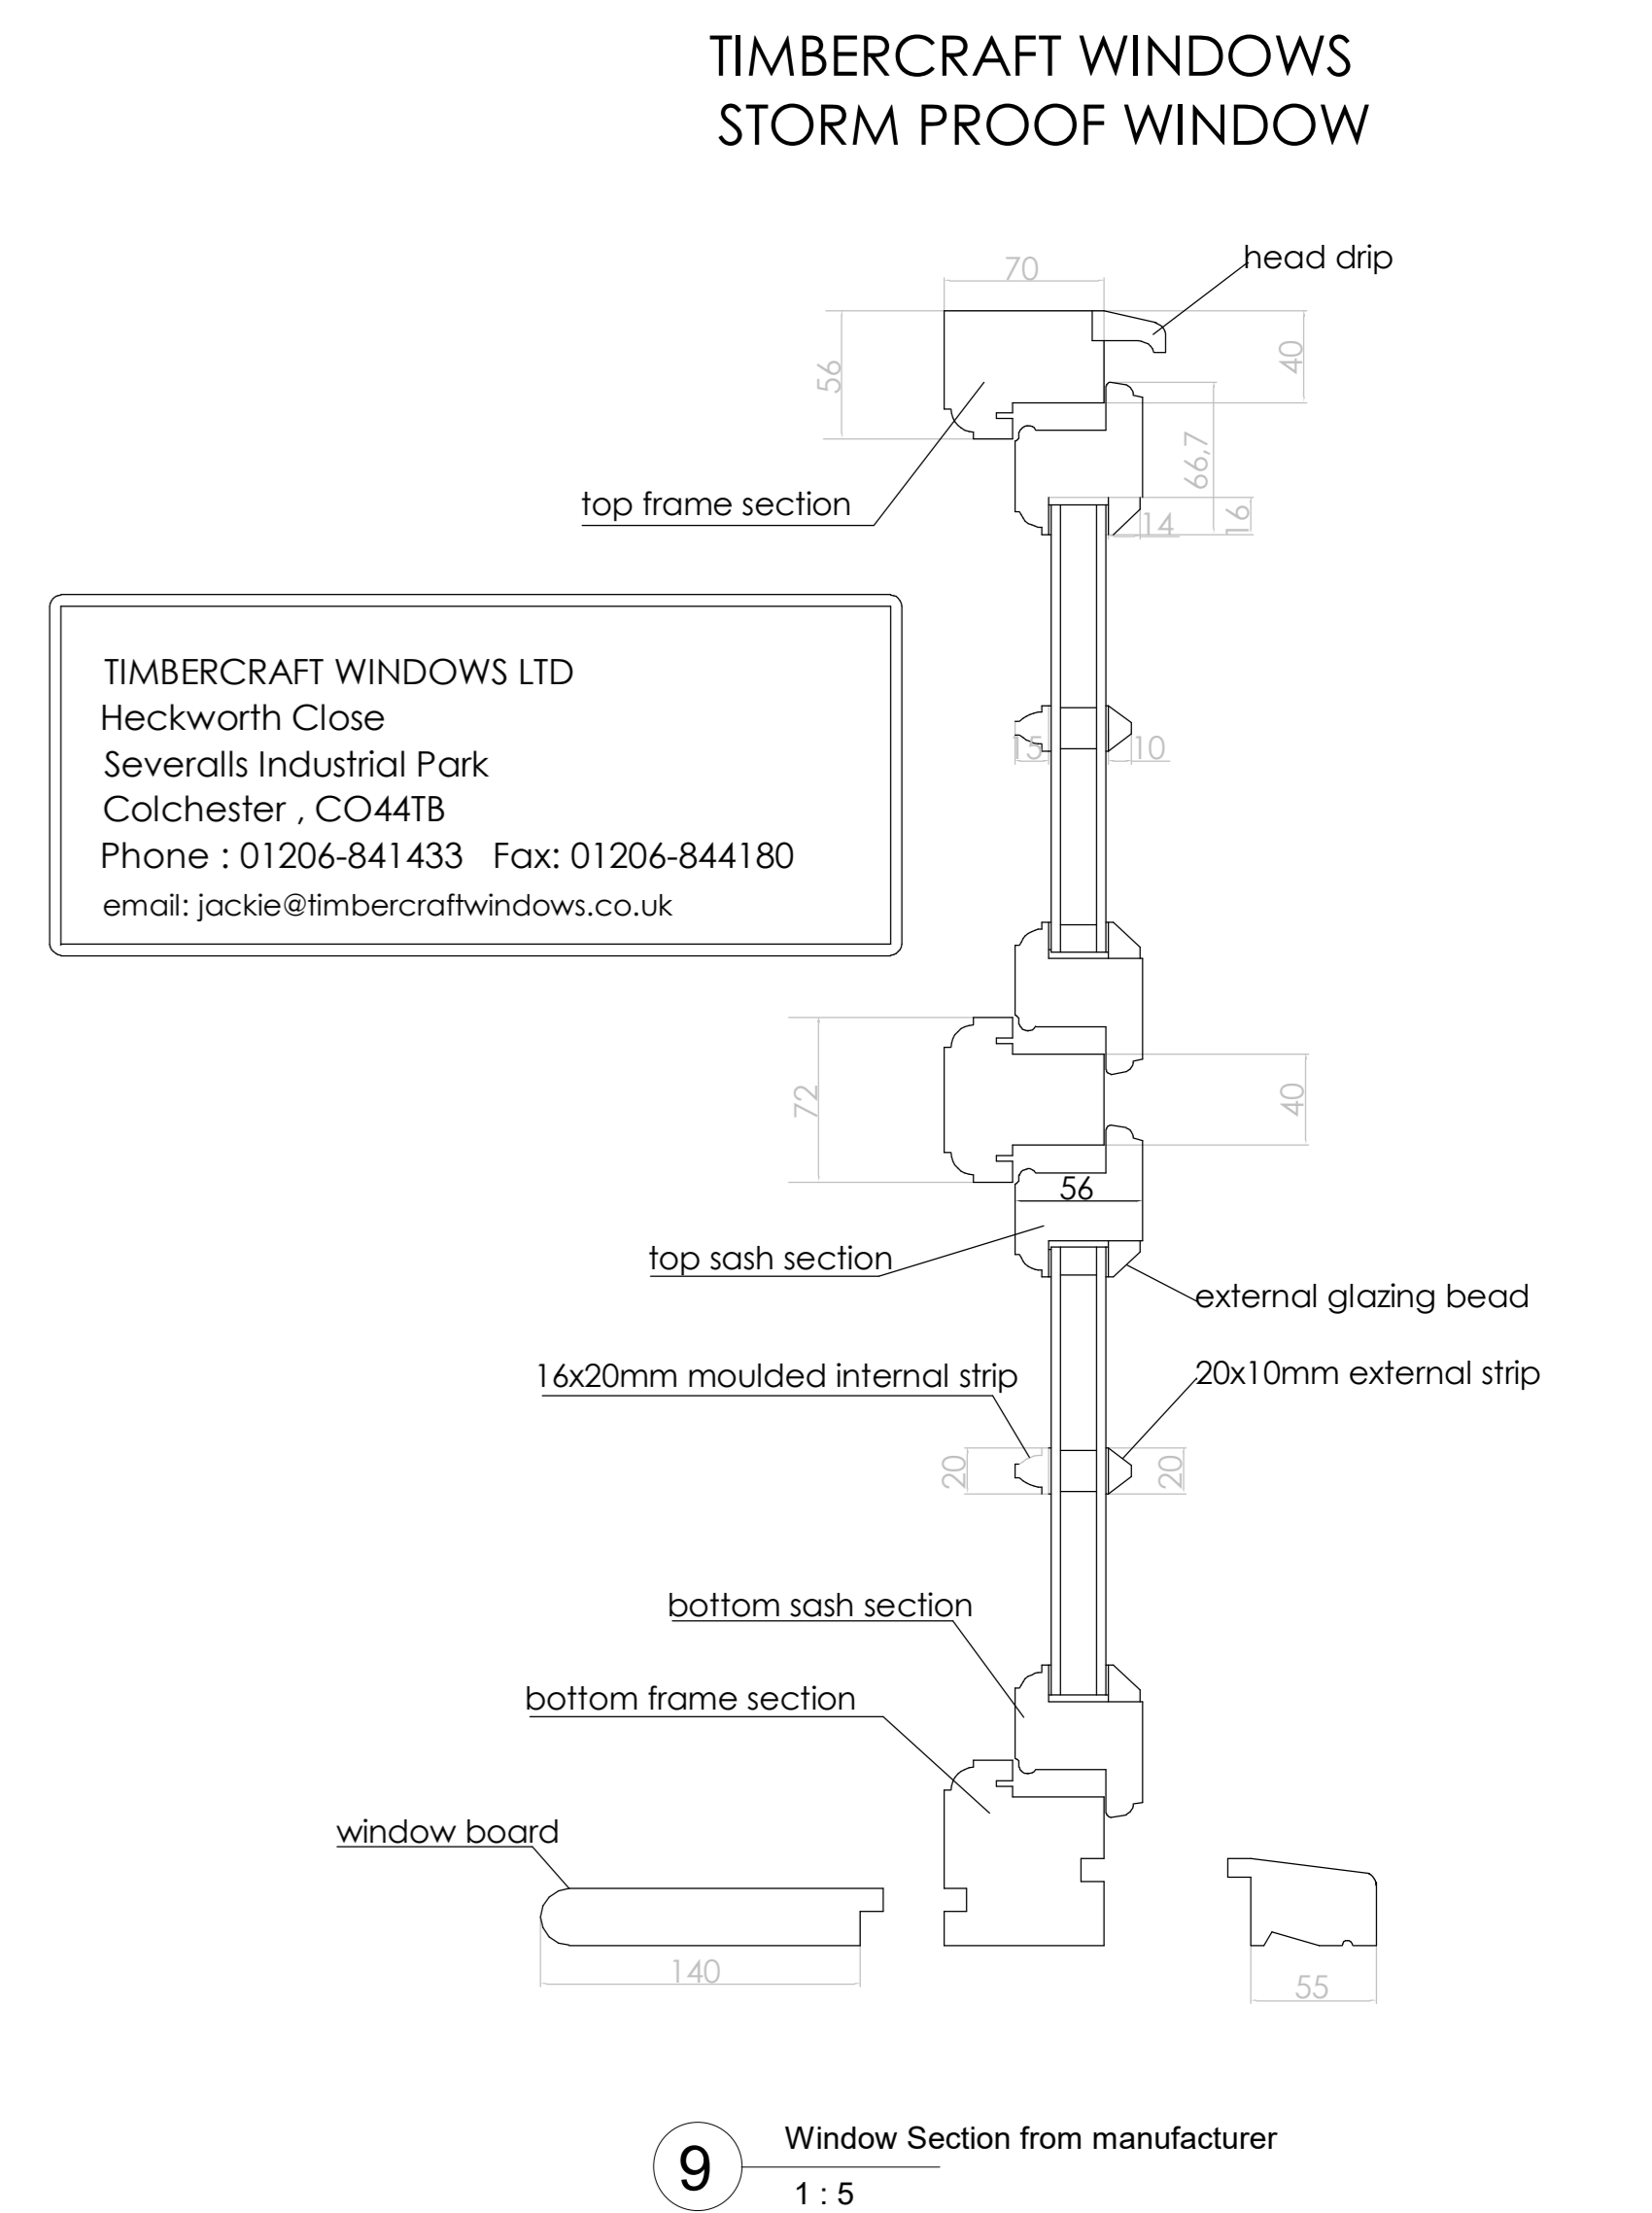

Issued For:
PLANNING

Drawing Address:
17 Model Farm Park Road
Combs Suffolk IP14 2JG

Drawing No:
AHP 17MFPR 00 Existing and
Proposed Plans Elevation and Site

Rev:
A0 Scale: As indicated

