




SECTION OF COLLAPSED BOUNDARY WALL AGAINST 6 BARN STREET.



SECTION OF BOUNDARY WALL BEFORE COLLAPSE. NOTE: BRICK BANDING DETAIL IS DIFFERENT IN THIS BAY. APPLIED PIER WILL NOT BE REINSTATED.




SECTION OF COLLAPSED BOUNDARY WALL ADJACENT TO 6 BARN STREET.

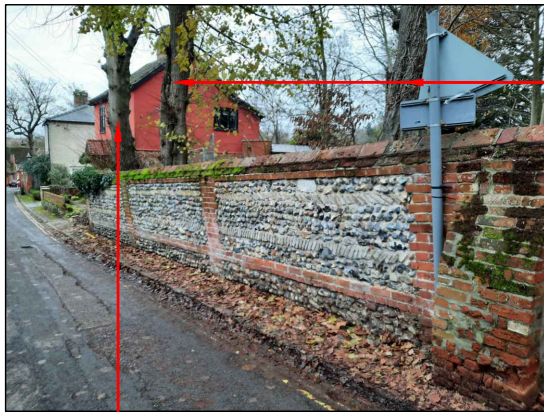

TREE TO BE REMOVED (BY SEPARATE APPLICATION).

TREES TO BE RETAINED AND CAREFULLY MANAGED TO ALLEVIATE ROOT PRESSURE AND MOVEMENT ON THE WALL.

SECTION OF BOUNDARY WALL TO BE REBUILT.

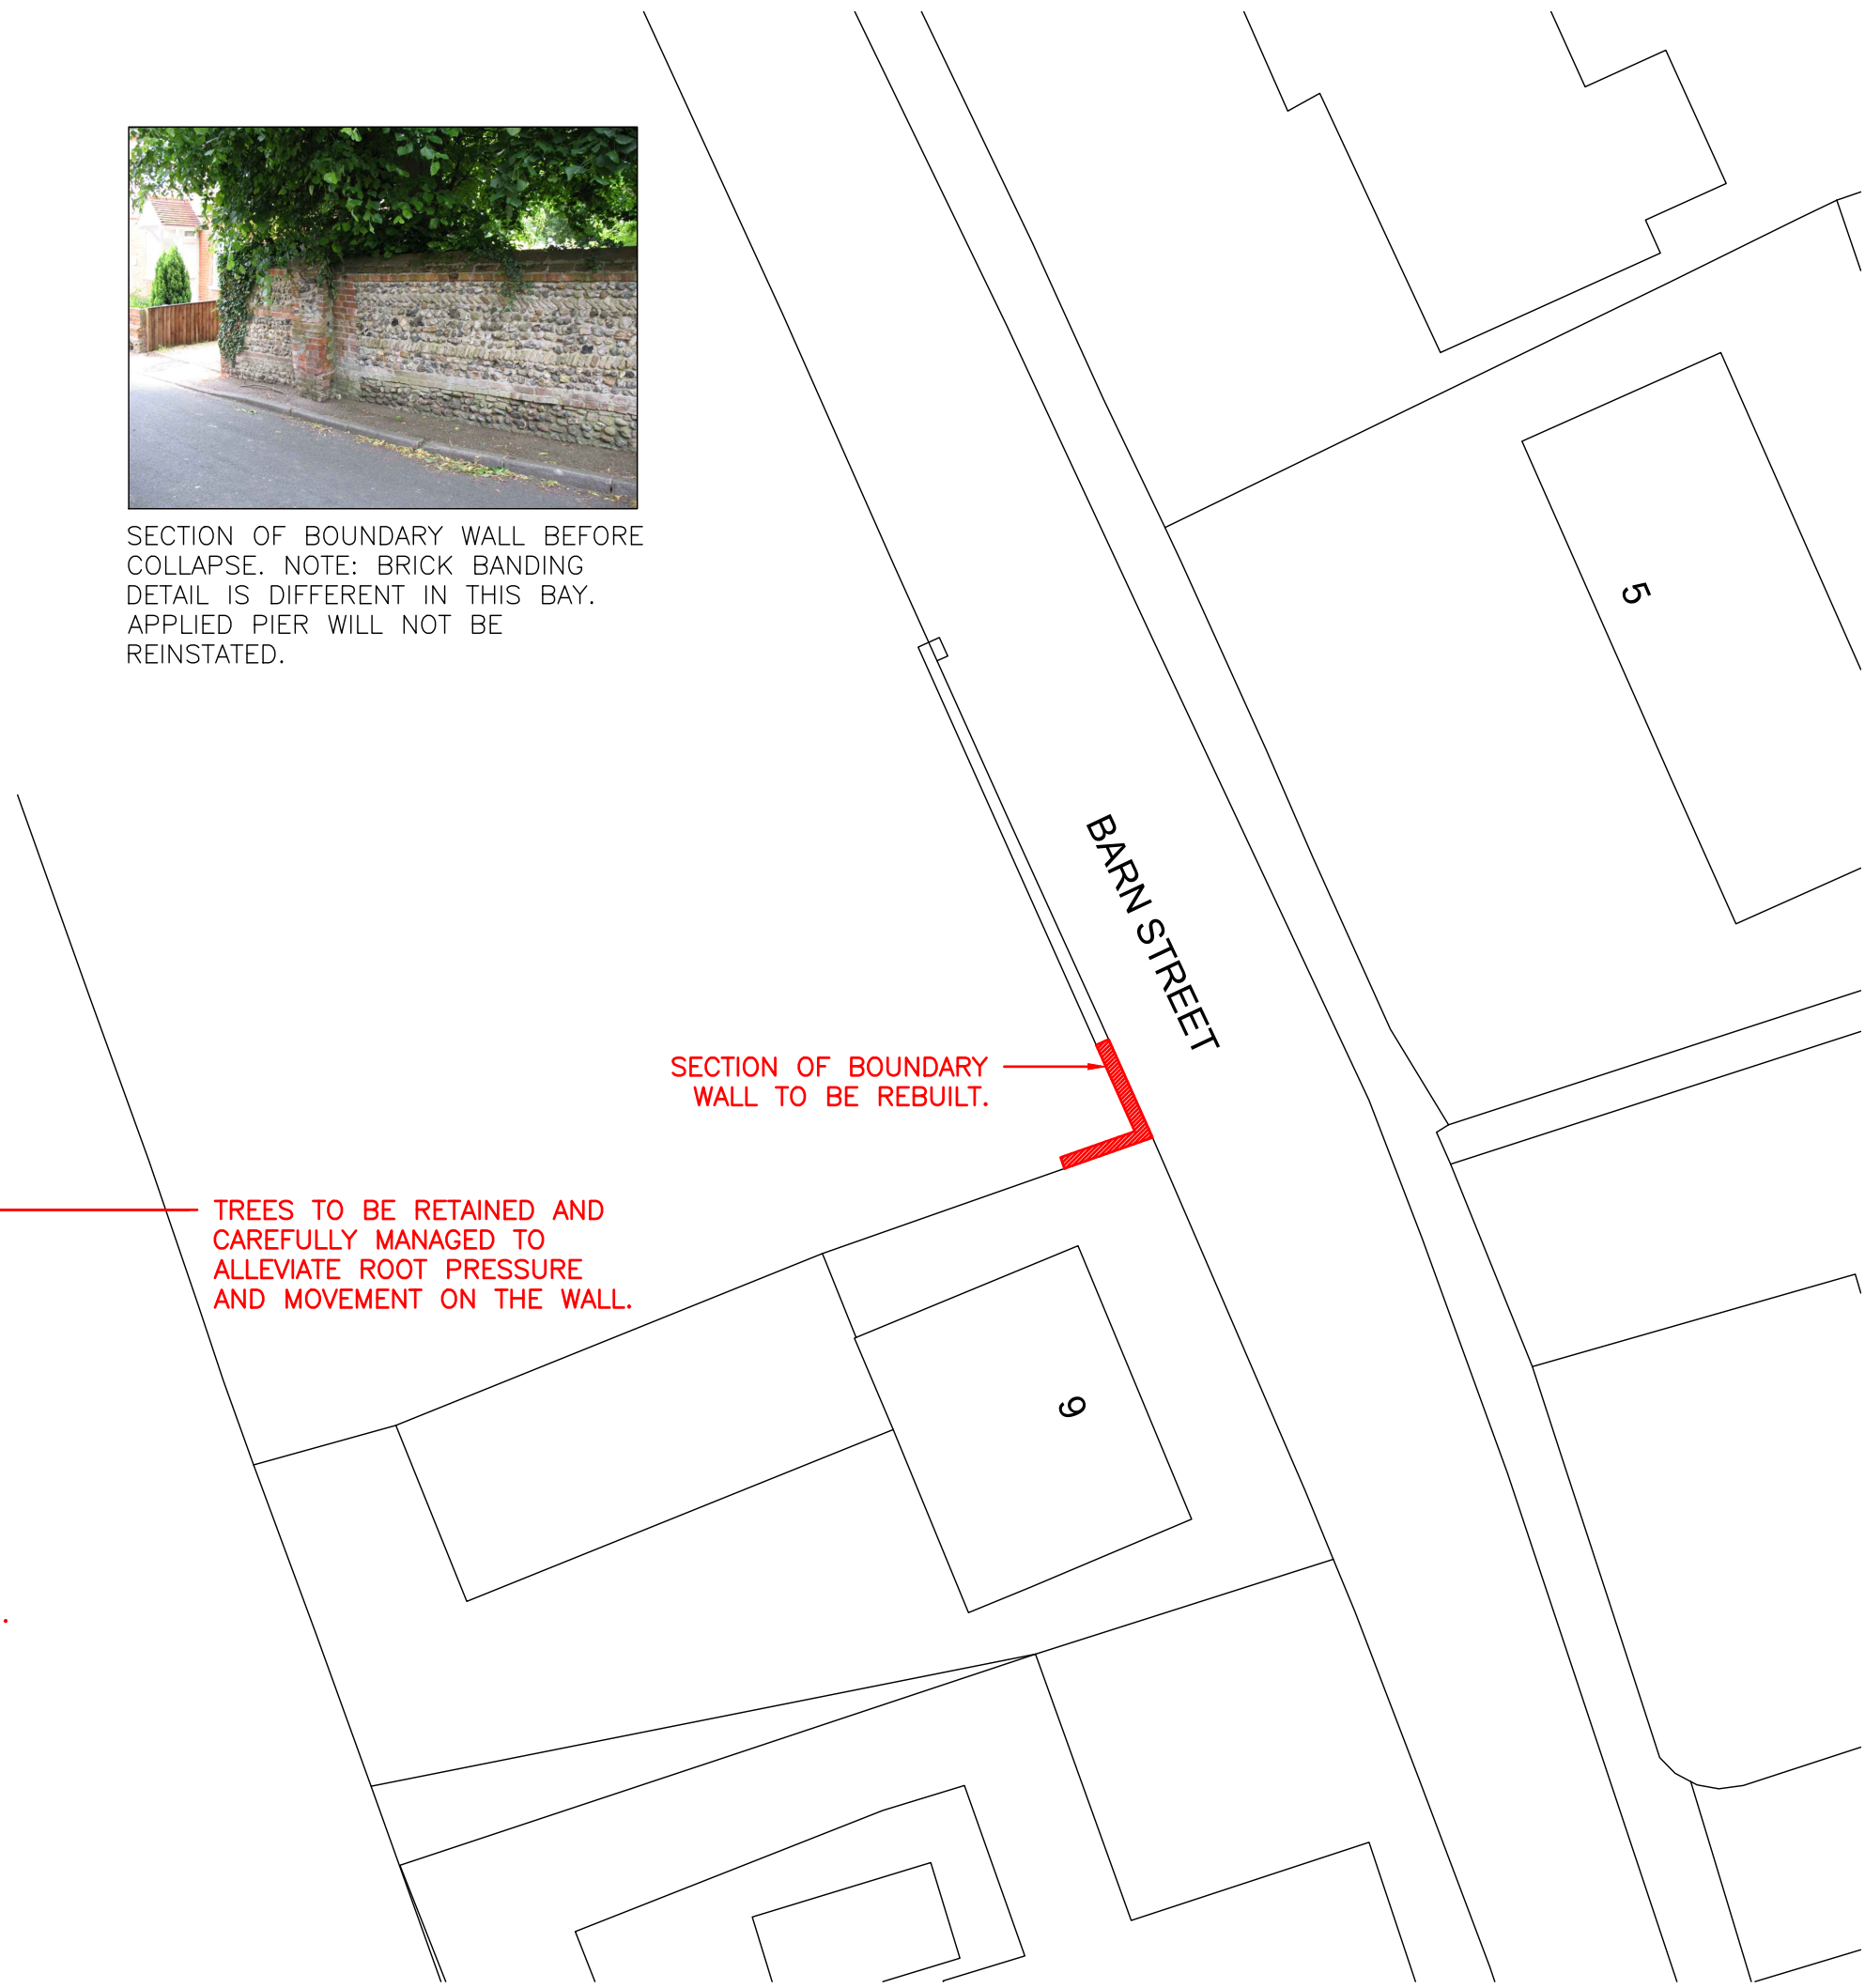

- NOTES:-
1. ALL DIMENSIONS TO BE CHECKED ON SITE AND NO MEASUREMENTS TO BE SCALED OFF THIS DRAWING.
 2. IN CASE OF ANY DISCREPANCY THE ENGINEERS ARE TO BE NOTIFIED IMMEDIATELY.
 3. THIS DRAWING IS TO BE READ IN CONJUNCTION WITH ALL RELEVANT ARCHITECT'S AND SERVICE ENGINEER'S DRAWINGS AND SPECIFICATIONS.

PLANNING

A	LISTED BUILDING CONSENT	EJM	24.01.24
-	DRAFT ISSUE FOR COMMENT	EJM	23.01.24
-	DRAFT ISSUE FOR COMMENT	EJM	22.01.24
REV	AMENDMENT	CHK	DATE

The Morton Partnership
Structural Engineers

- OLD TIMBER YARD HOUSE
55 THE TIMBER YARD
DRYSDALE STREET, LONDON N1 6ND
TELEPHONE: 0207 324 7270
EMAIL: london@themortonpartnership.co.uk
- BRUNEL HOUSE
NORWICH ROAD
HALESWORTH, SUFFOLK, IP19 8HX
TELEPHONE: 01986 875651
EMAIL: halesworth@themortonpartnership.co.uk
- 8 CHURCH STREET
COGGESHALL ESSEX CO6 1TU
TELEPHONE: 01376 563883
EMAIL: coggeshall@themortonpartnership.co.uk

PROJECT:
THE GROVE
LAVENHAM
SUFFOLK



TITLE:
BOUNDARY WALL REPAIR
SITE BLOCK PLAN

SCALE: 1:200 (A3) DRAWN BY: CJS
DATE: JANUARY 2024 CHECKED BY: EJM
DRG No. **22764/02 (REV A)**