

- NOTES:-
1. ALL DIMENSIONS TO BE CHECKED ON SITE AND NO MEASUREMENTS TO BE SCALED OFF THIS DRAWING.
 2. IN CASE OF ANY DISCREPANCY THE ENGINEERS ARE TO BE NOTIFIED IMMEDIATELY.
 3. THIS DRAWING IS TO BE READ IN CONJUNCTION WITH ALL RELEVANT ARCHITECT'S AND SERVICE ENGINEER'S DRAWINGS AND SPECIFICATIONS.

PLANNING

A	LISTED BUILDING CONSENT	EJM	24.01.24
-	DRAFT ISSUE FOR COMMENT	EJM	23.01.24
-	DRAFT ISSUE FOR COMMENT	EJM	22.01.24
REV	AMENDMENT	CHK	DATE


The Morton Partnership
Structural Engineers

- OLD TIMBER YARD HOUSE
55 THE TIMBER YARD
DRYSDALE STREET, LONDON N1 6ND
TELEPHONE: 0207 324 7270
EMAIL: london@themortonpartnership.co.uk
- BRUNEL HOUSE
NORWICH ROAD
HALESWORTH, SUFFOLK, IP19 8HX
TELEPHONE: 01986 875651
EMAIL: halesworth@themortonpartnership.co.uk
- 8 CHURCH STREET
COGGESHALL ESSEX CO6 1TU
TELEPHONE: 01376 563883
EMAIL: coggeshall@themortonpartnership.co.uk

PROJECT:
THE GROVE
LAVENHAM
SUFFOLK

TITLE:
BOUNDARY WALL REPAIR
SITE LOCATION PLAN

SCALE: 1:1250 (A3) DRAWN BY: CJS
DATE: JANUARY 2024 CHECKED BY: EJM
DRG No. 22764/01 (REV A)

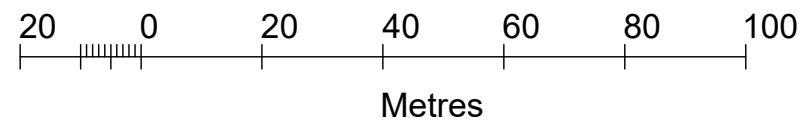

Production Date: 09 January 2024

Top Left: 591518.788 249326.72 Bottom Right: 591718.788 249126.72

© Crown copyright and database rights 2024 Ordnance Survey
OS100035409.

Reproduction in whole or in part is prohibited without the permission of
Ordnance Survey