
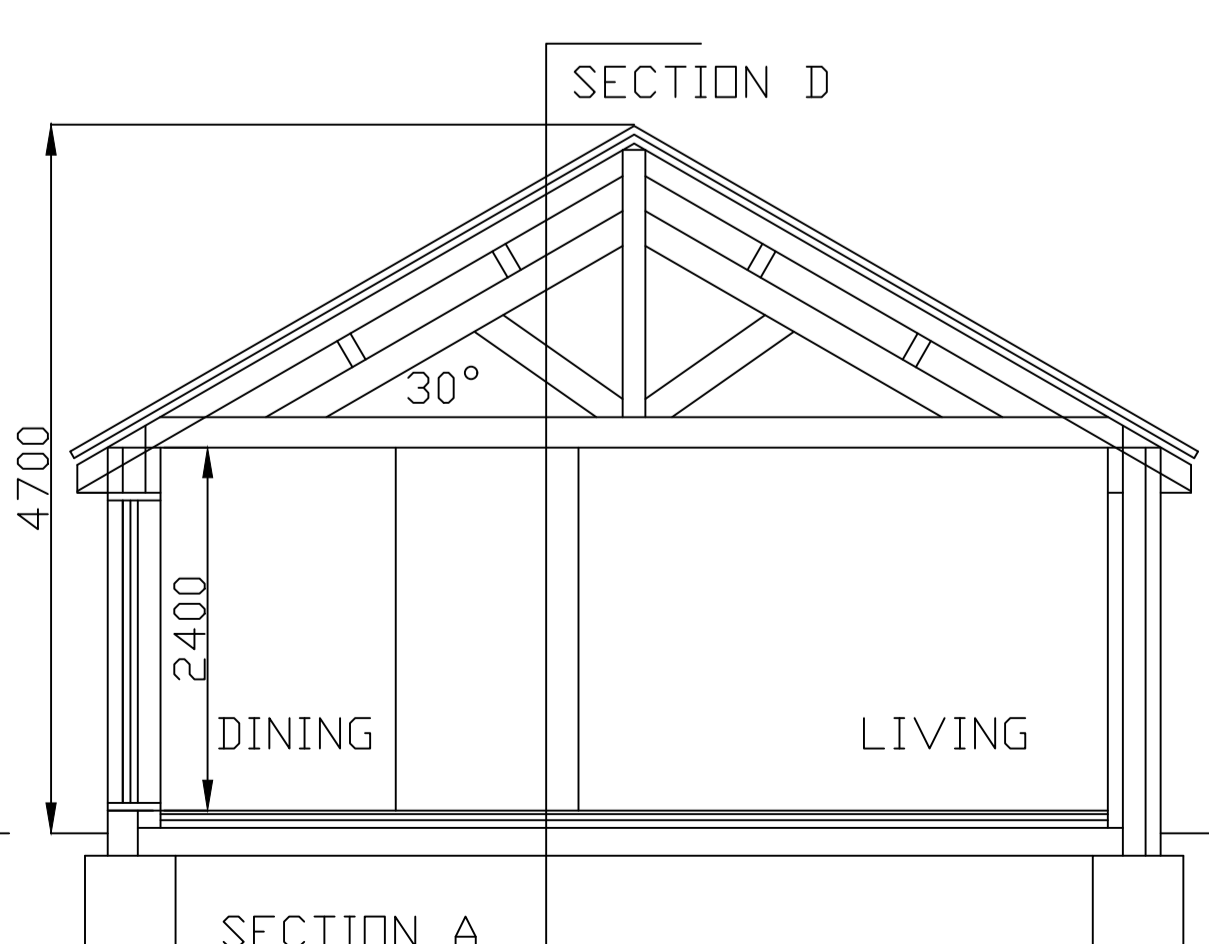
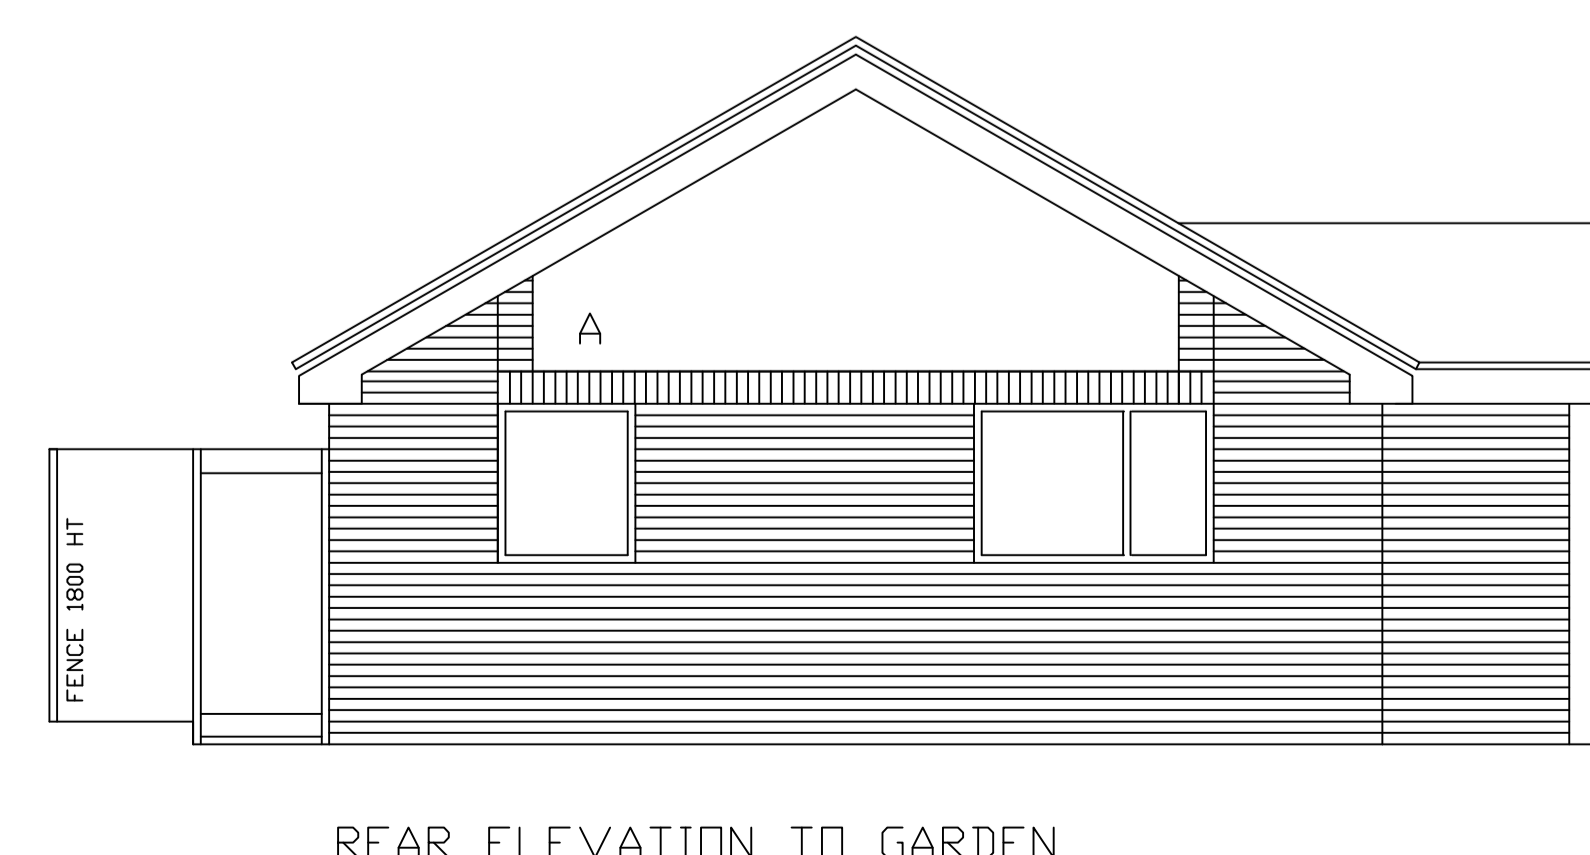
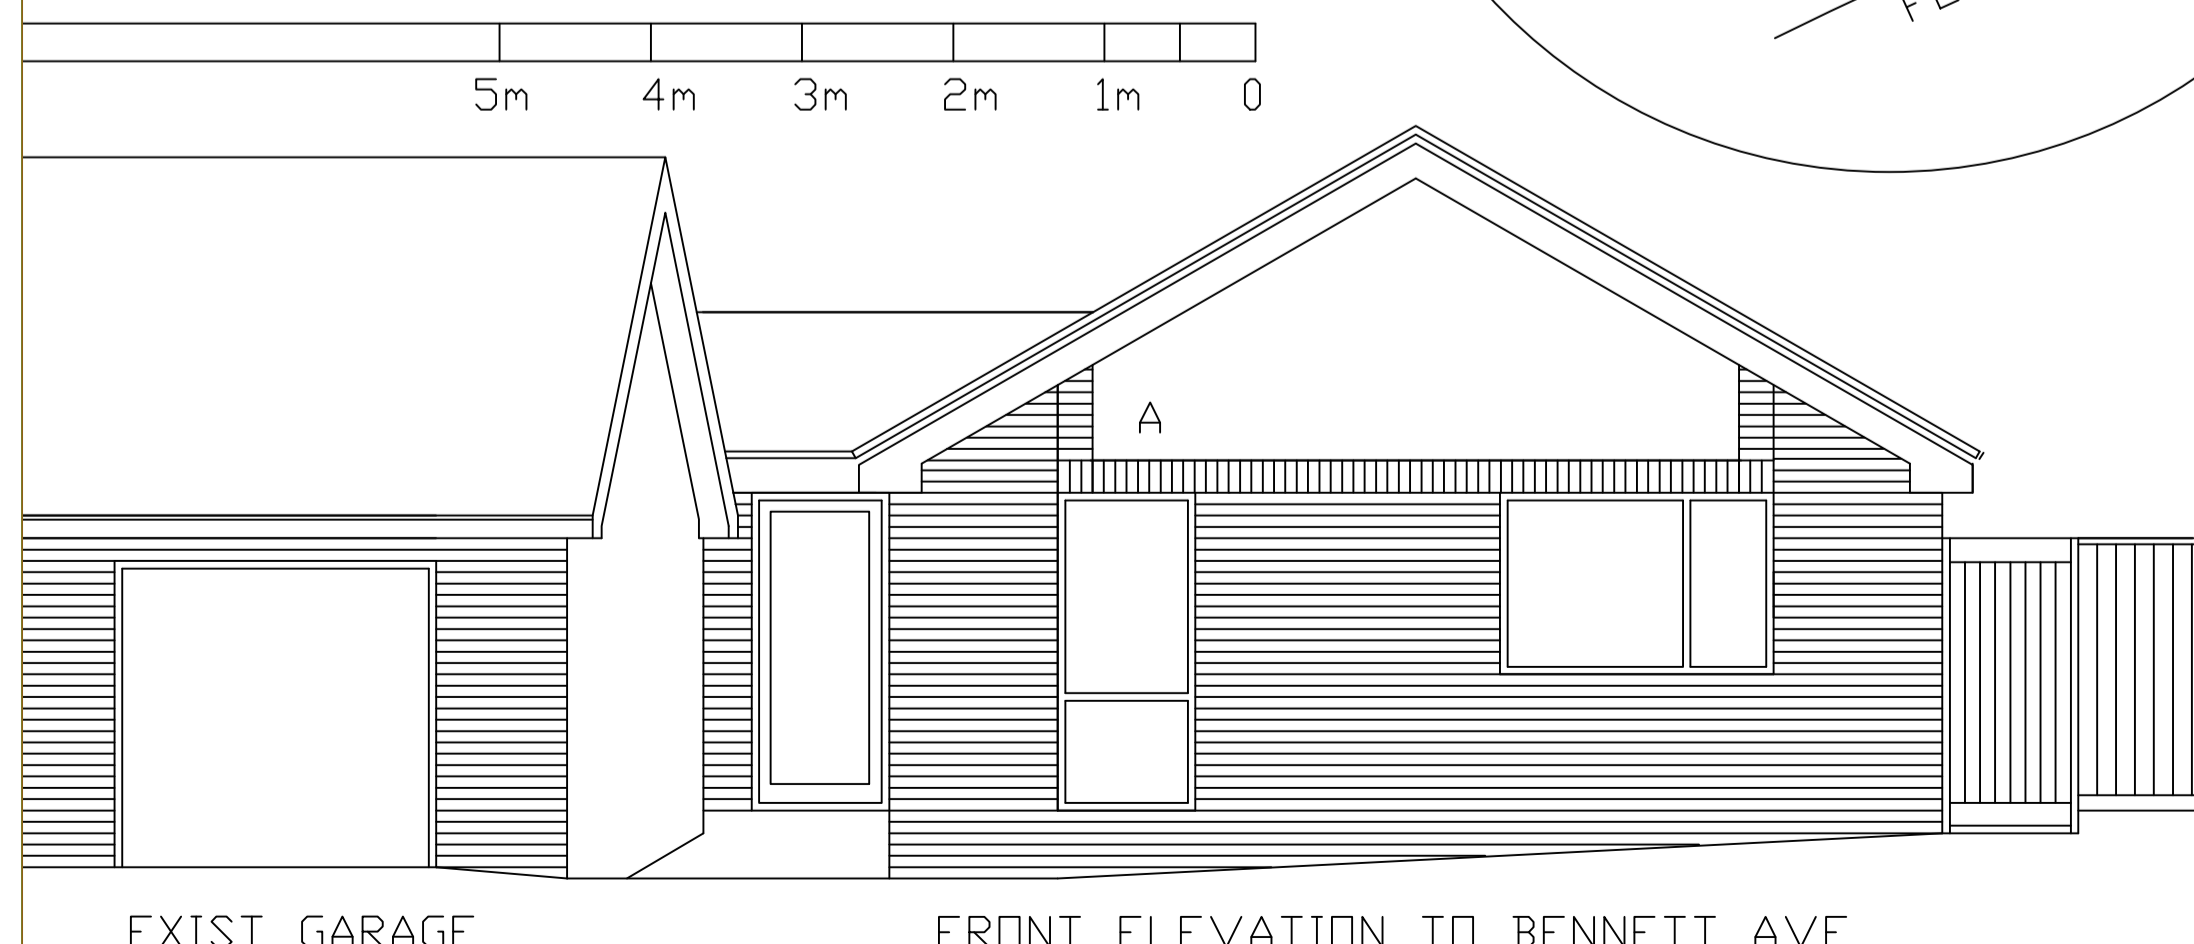
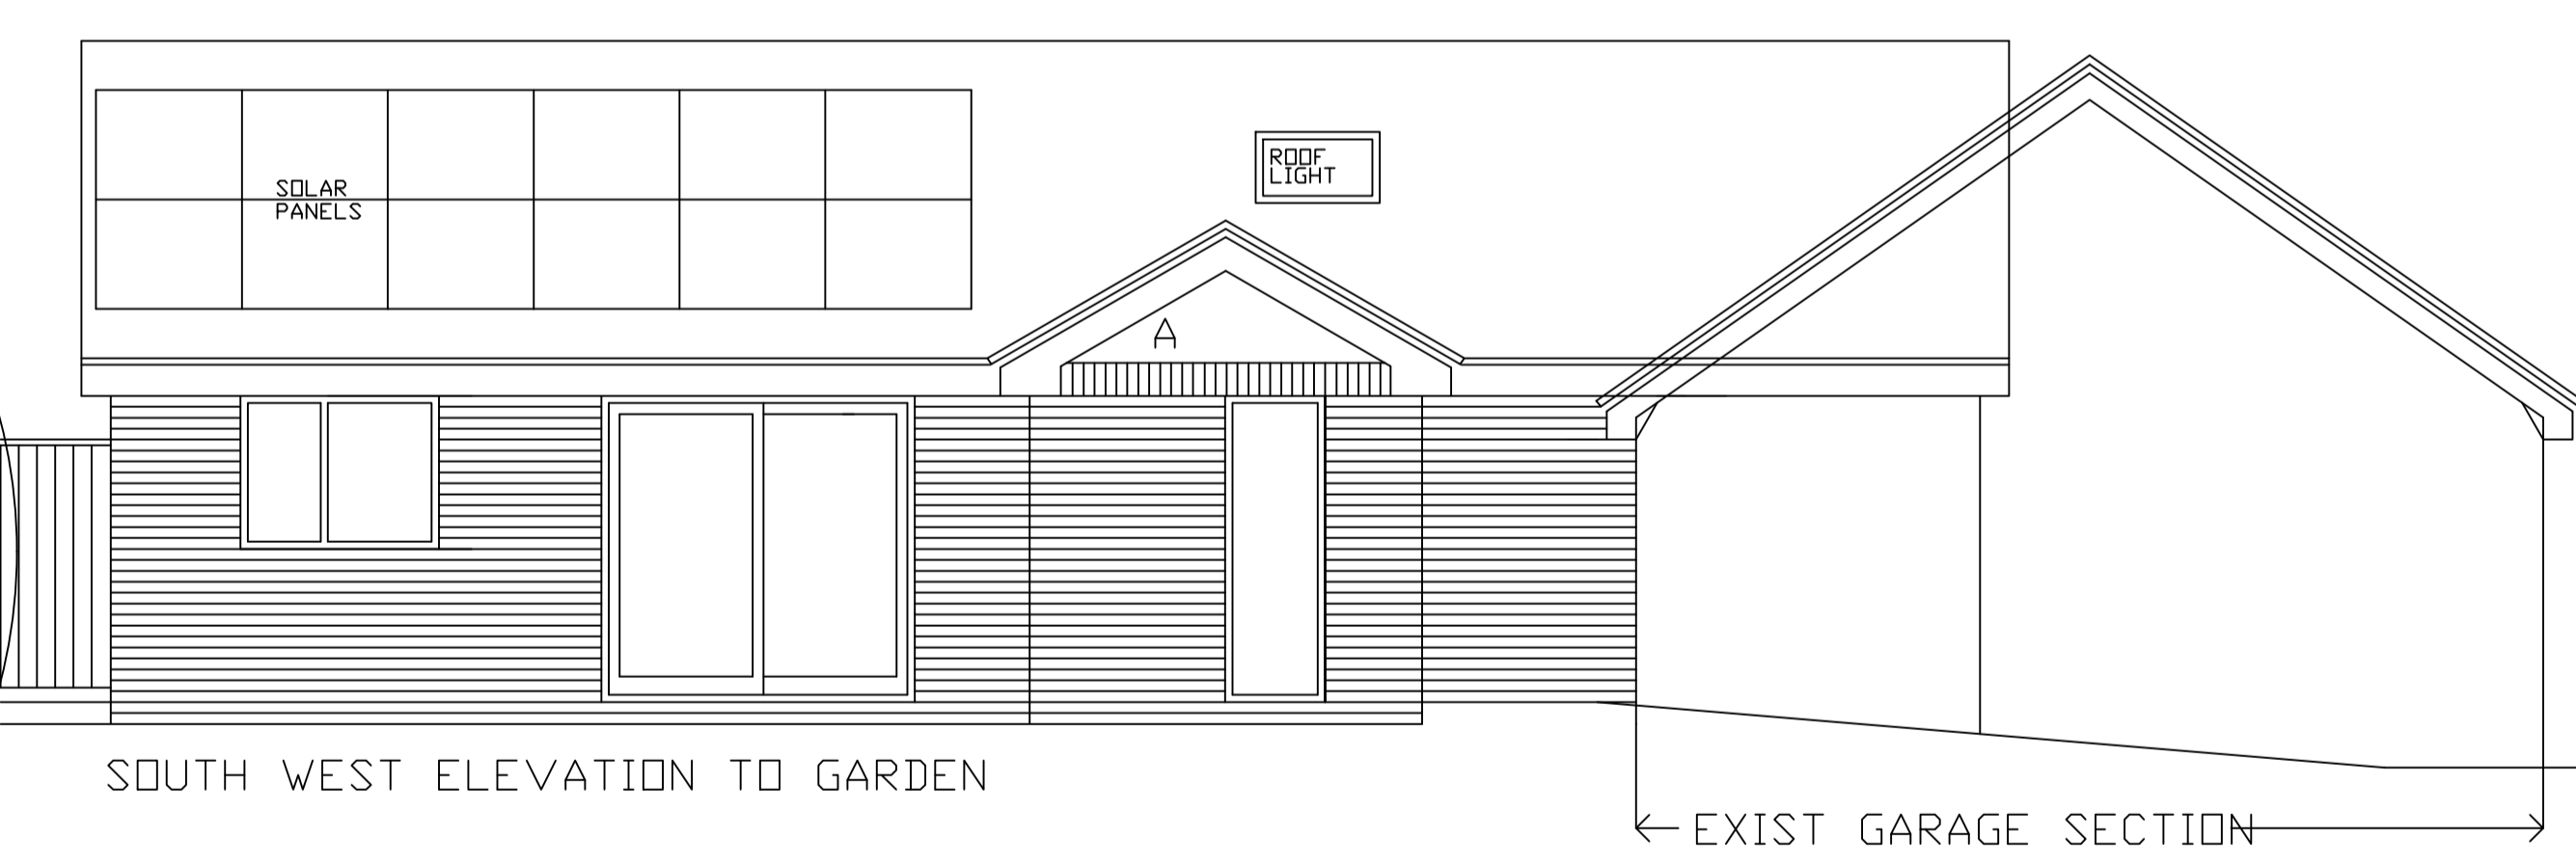
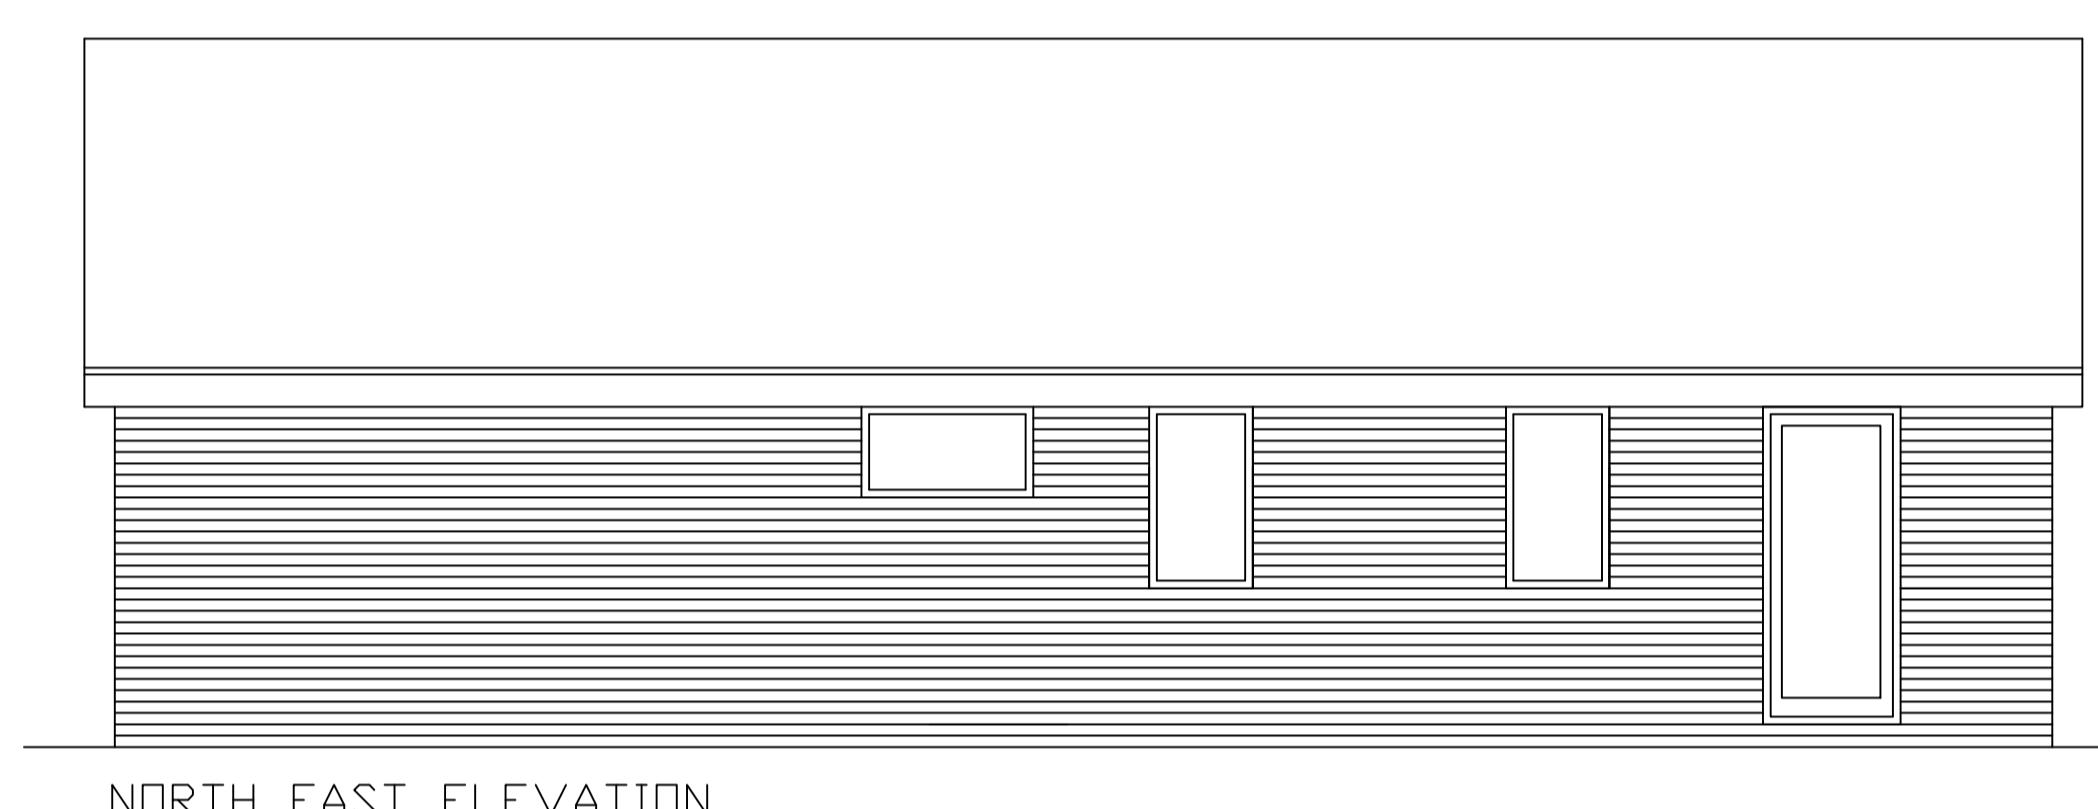
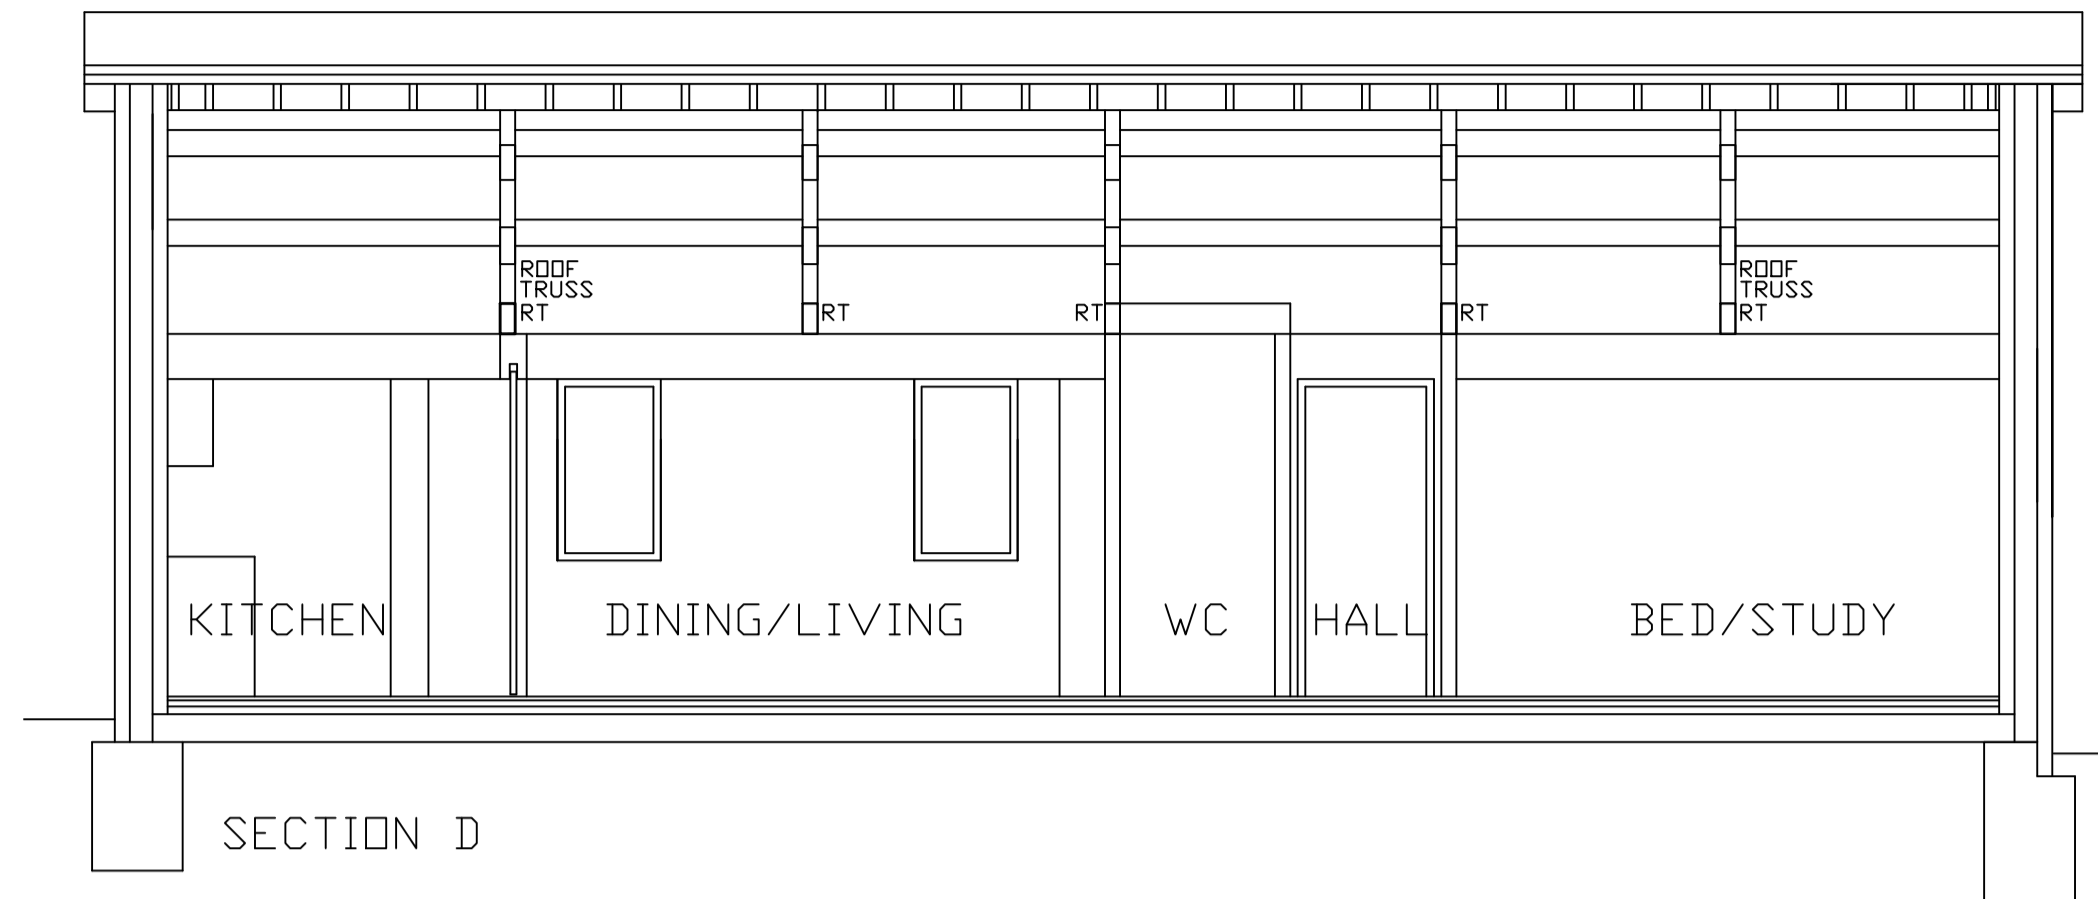


Notes

EXTERNAL WALLS: FACING BRICKWORK WITH RENDER (A) TO GABLES. ALL TO MATCH EXISTING ROOF; ARTIFICIAL SLATES TO MATCH EXISTING. WINDOWS AND EXTERNAL DOORS; ALUMINIUM OR UPVC - DARK GREY.

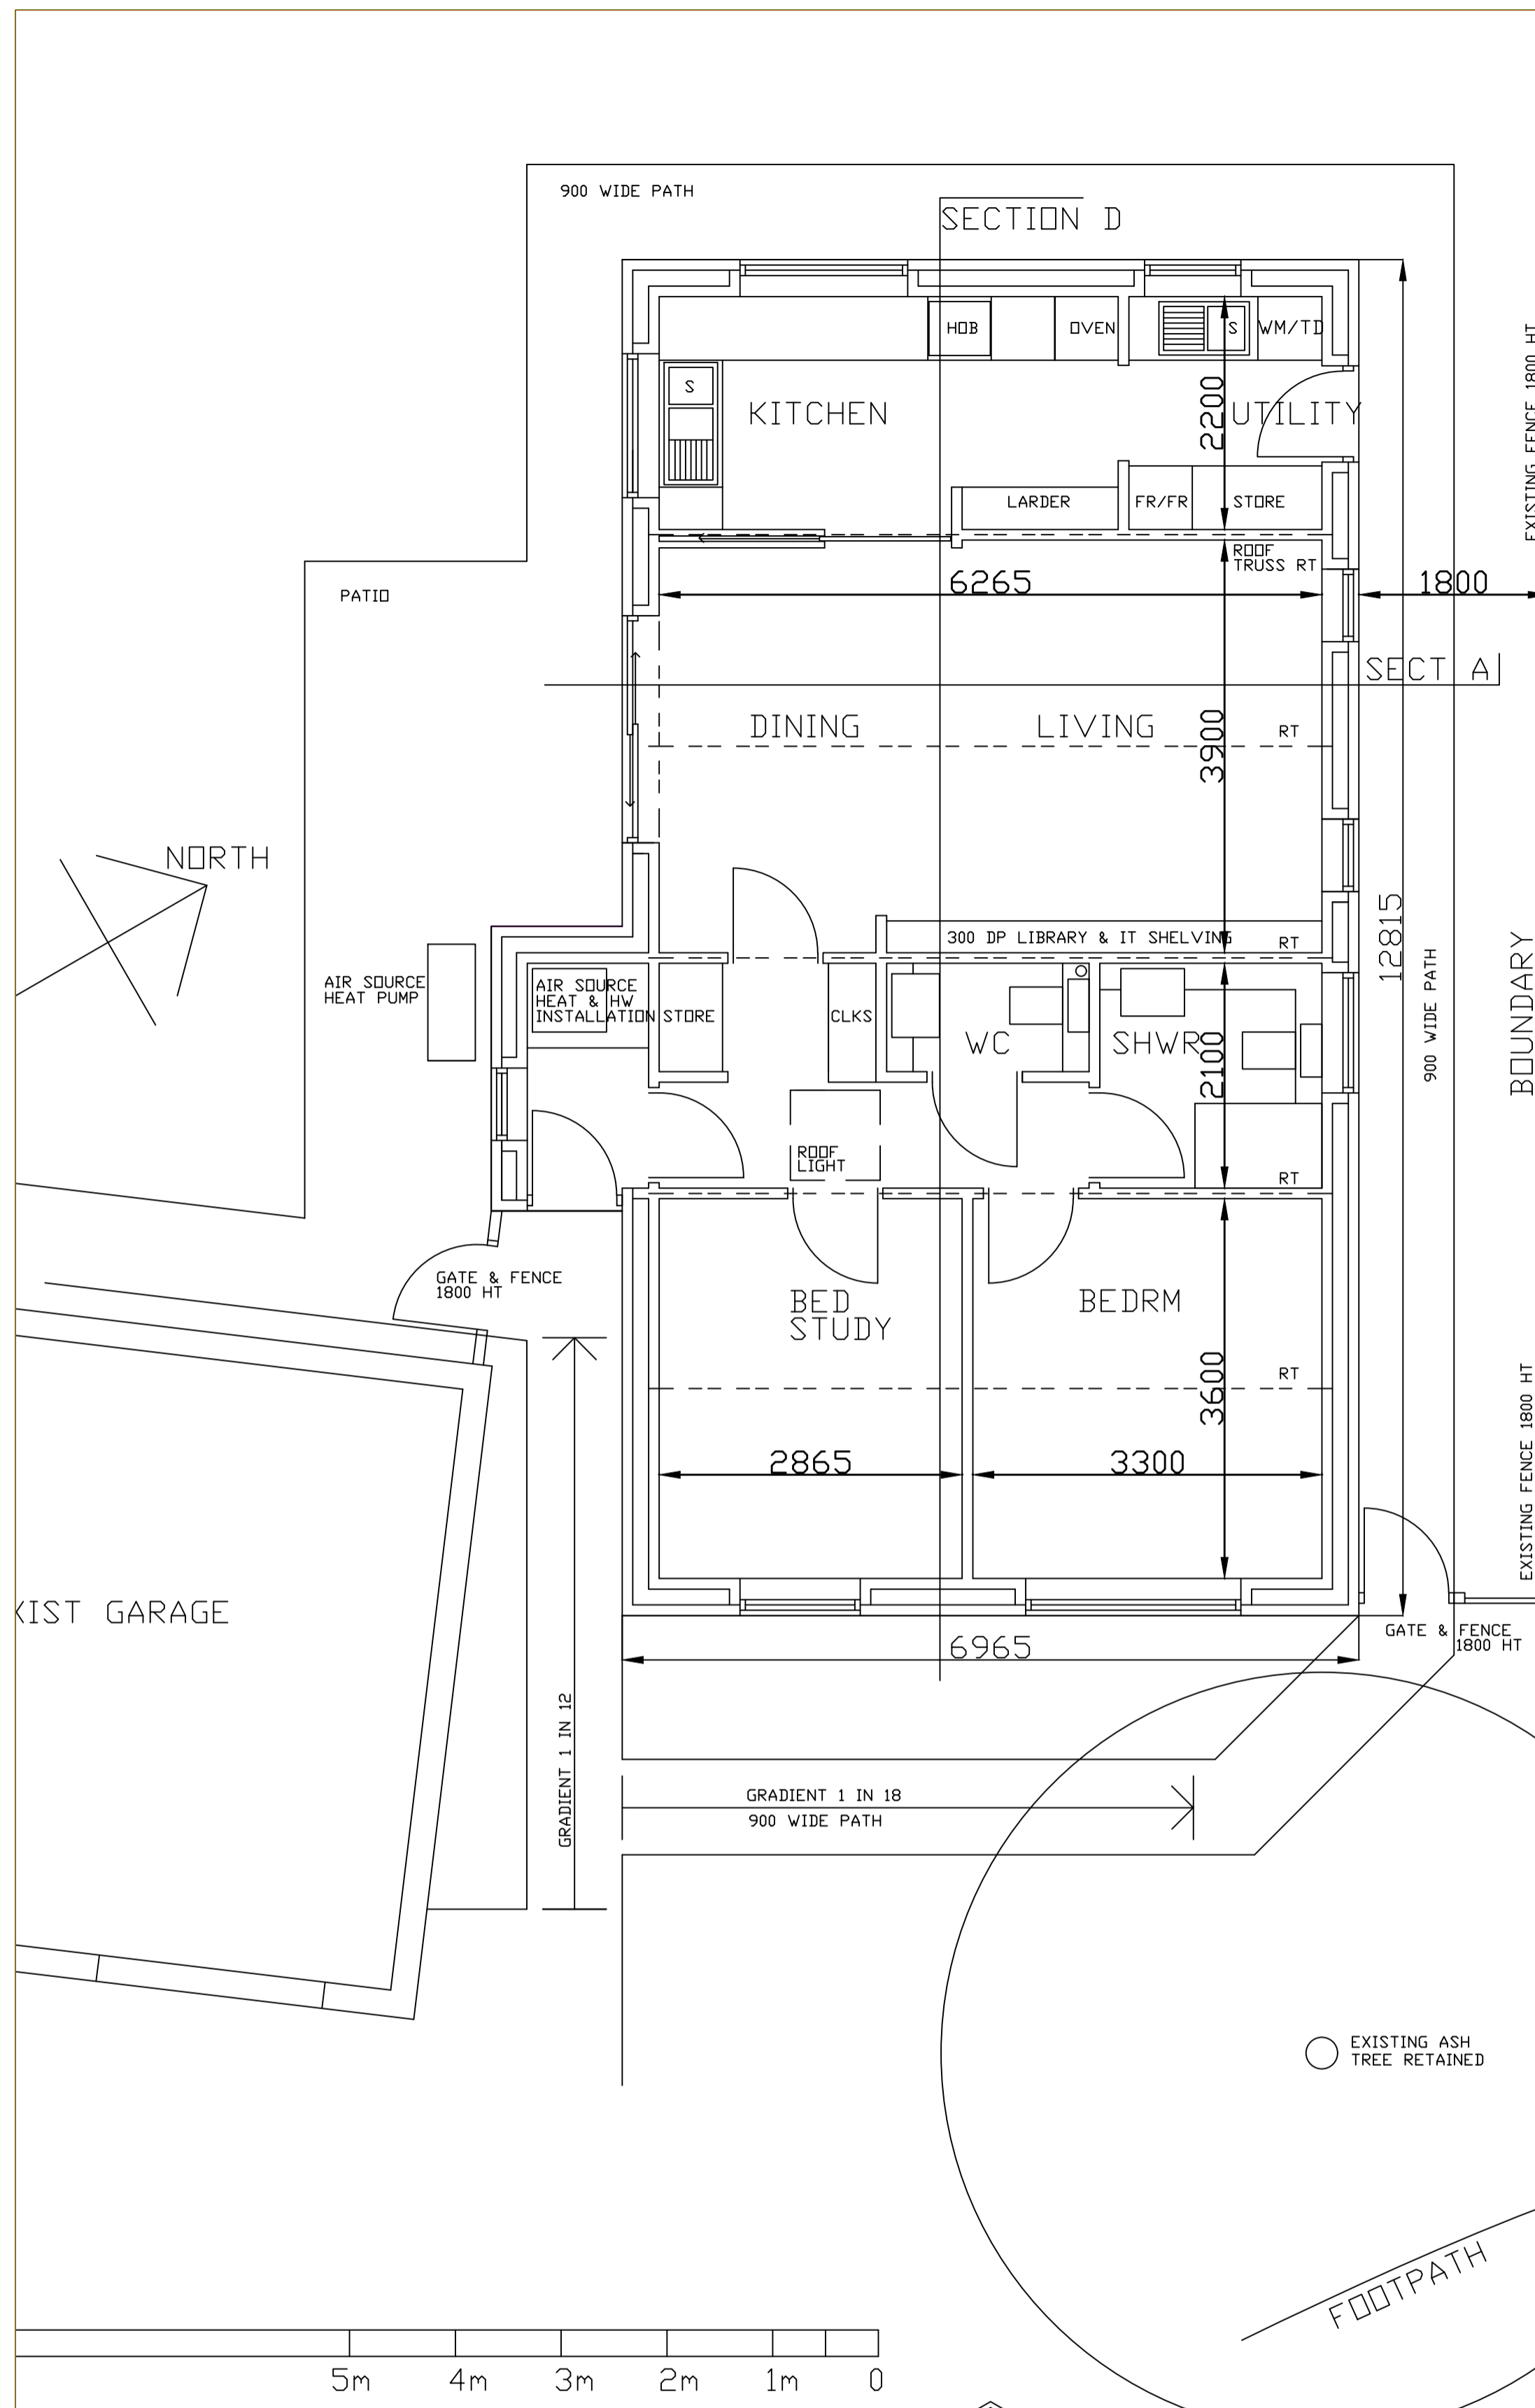

Project
PROPOSED ANNEX FOR INTER-GENERATIONAL LIVING AT 112 BENNETT AVENUE, ELMSWELL, BURY ST EDMUNDS IP30 9EY

Client
MR & MRS M.A. BURDETT

Drawing
PLANS, ELEVATIONS & SECTIONS

No.	AL(0)06	097	rev.	Drawn PWC
Scale	1:50 at A1	Date	22/01/24	Check PWC

ARCHITECT
 1387 MELTON ROAD
 QUENBOROUGH, LEICS. LE7 3FP
 MOB. 07771 912662
 info@paulcleaver.co.uk

