
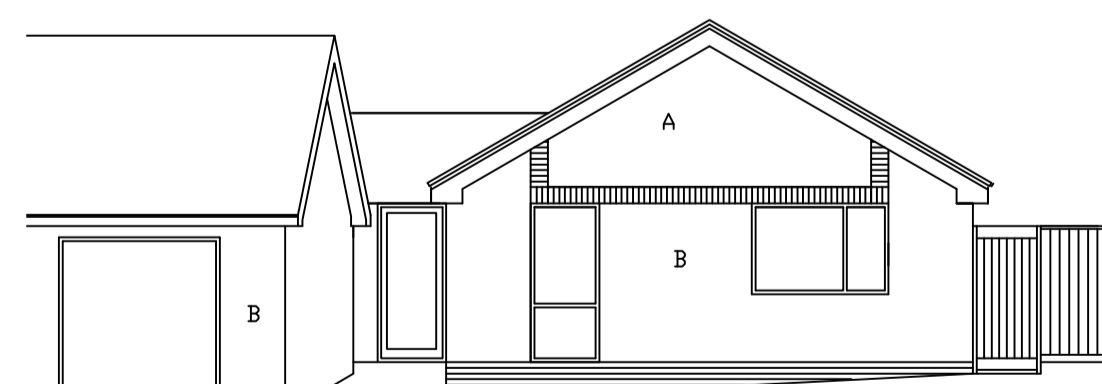




EXISTING HOUSE
ELEVATION TO BENNETT AVE

EXIST GARAGE

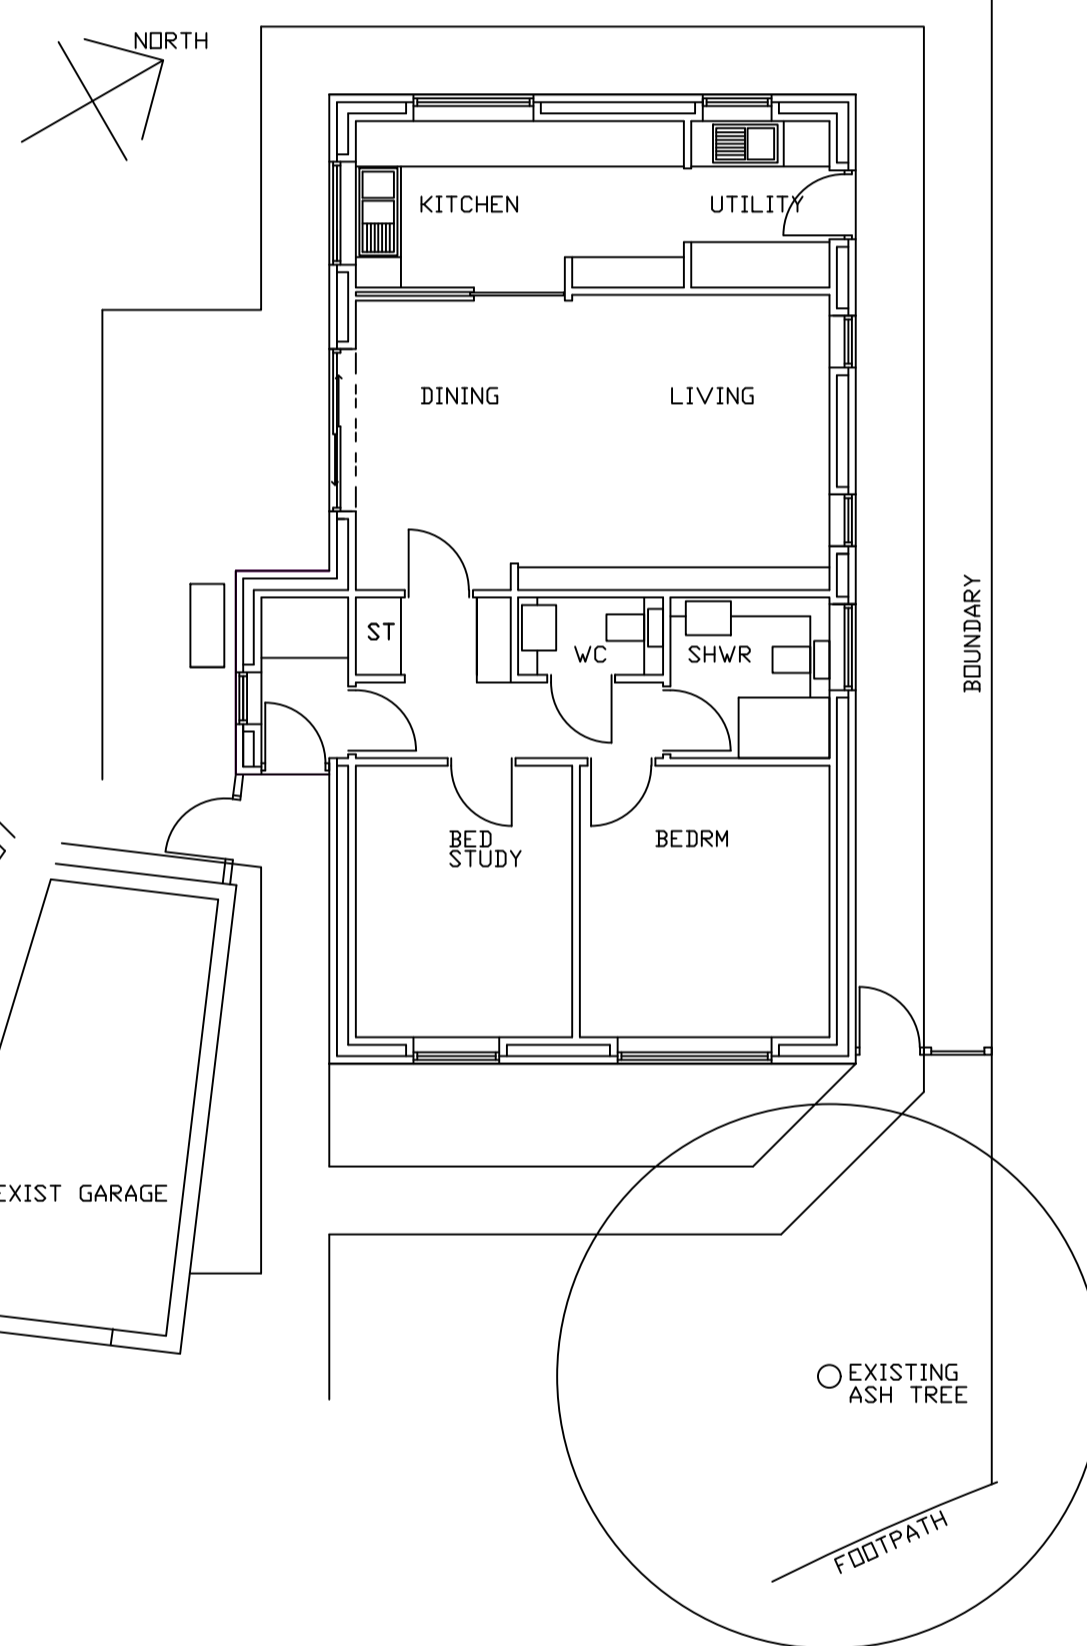

EXIST GARAGE

PROPOSED ANNEX
ELEVATION TO BENNETT AVE

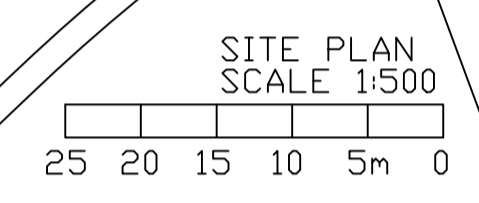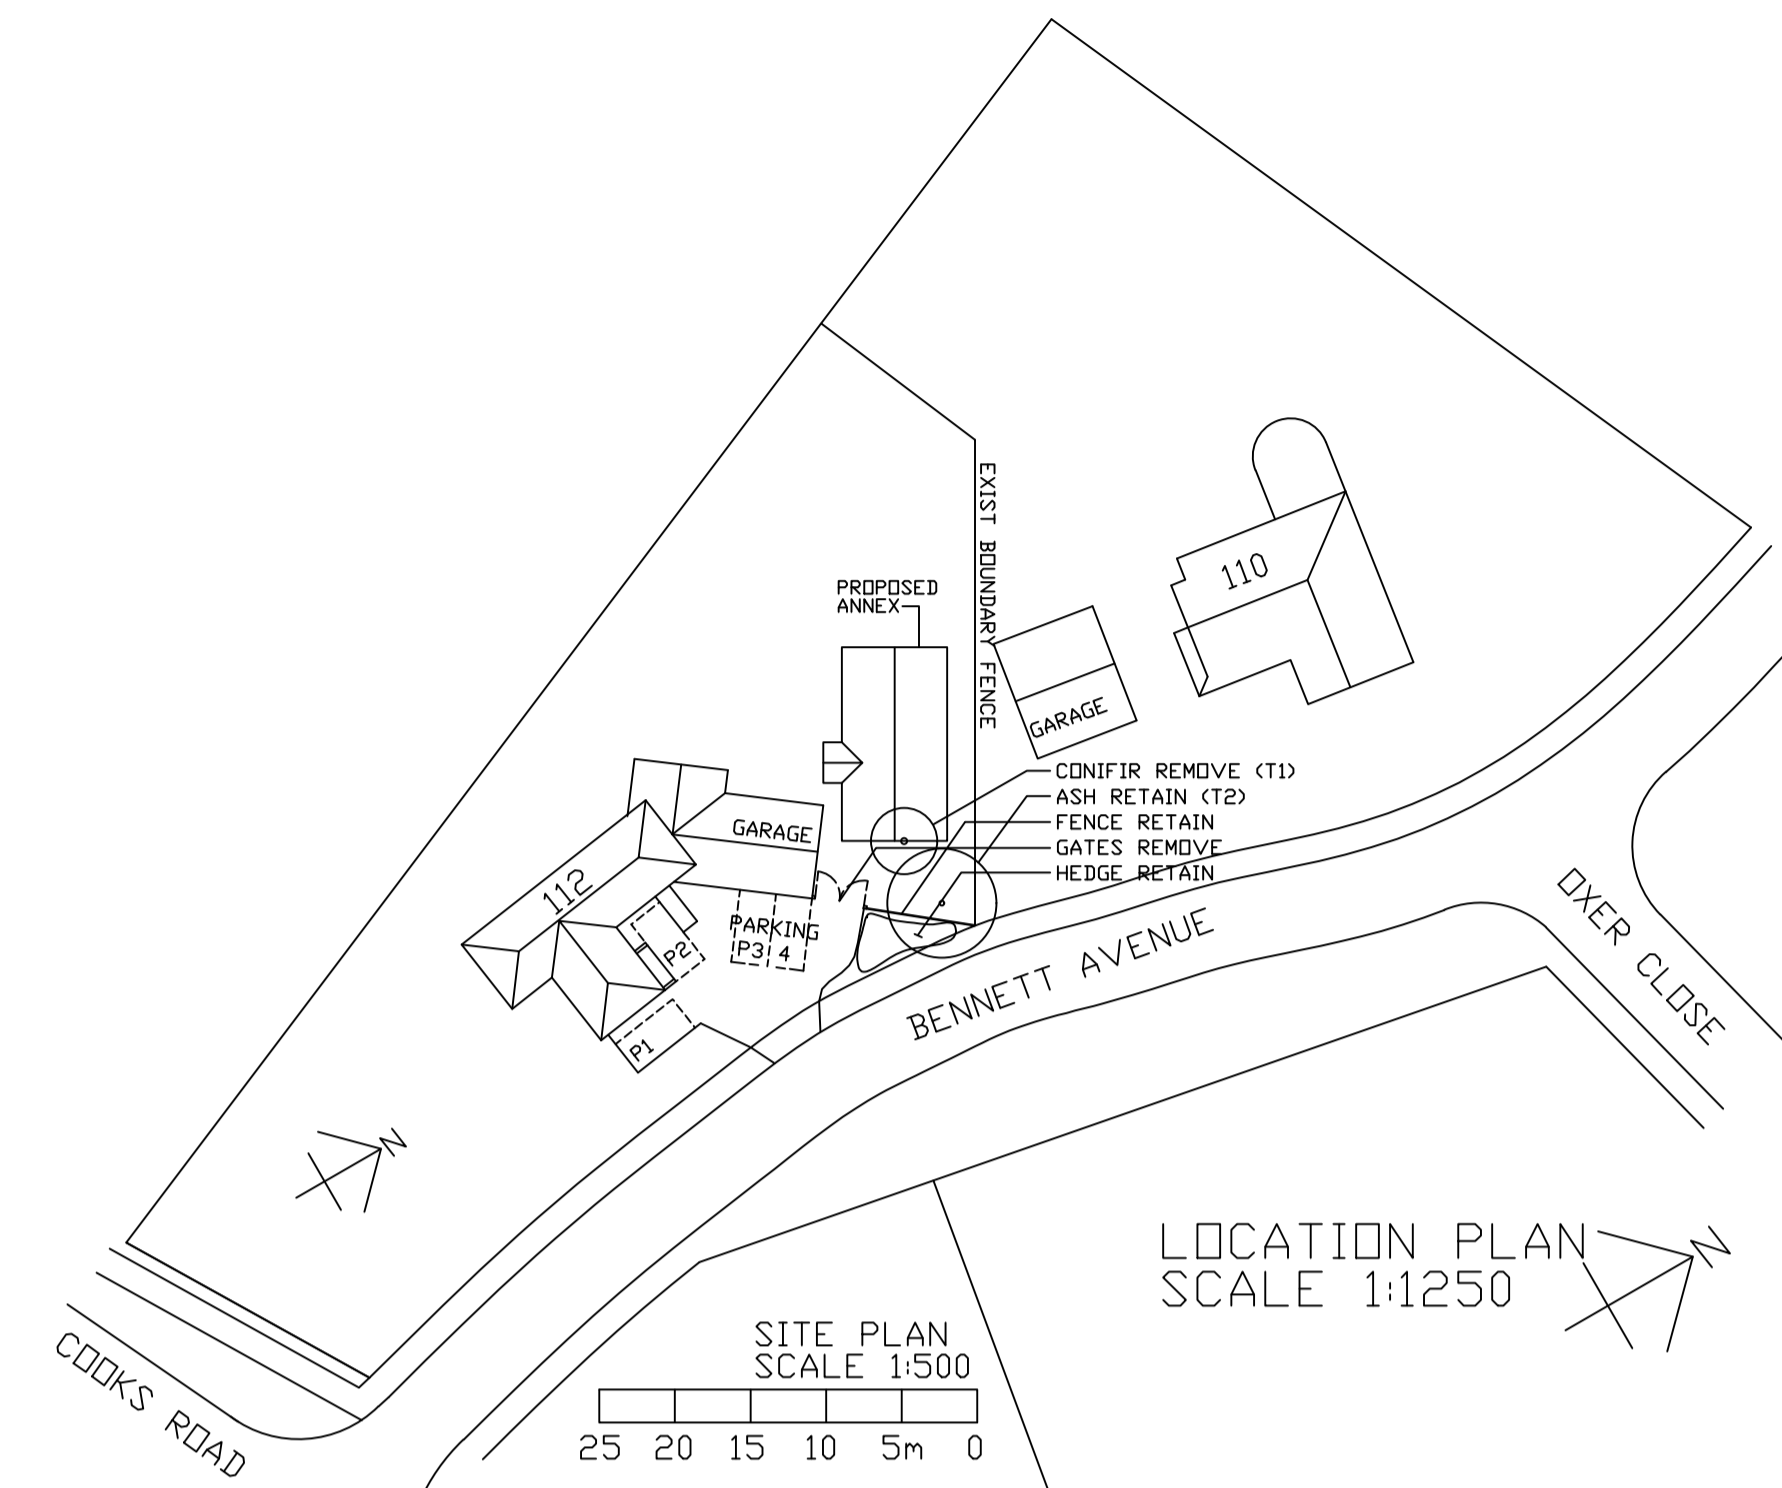

Notes

Project
**PROPOSED ANNEX FOR
INTER-GENERATIONAL LIVING AT
112 BENNETT AVENUE, ELMSWELL,
BURY ST EDMUNDS IP30 9EY**

Client
MR & MRS M.A. BURDETT

Drawing
**PLANS, FRONT ELEVATION &
SITE PLAN**

No.	AL(0)05	097	rev.	Drawn PWC
Scale	1:100 at A1	Date	22/01/24	Check PWC

ARCHITECT
1387 MELTON ROAD
QUENBOROUGH, LEICS. LE7 3FP
MOB. 07771 912662
info@paulcleaver.co.uk

