

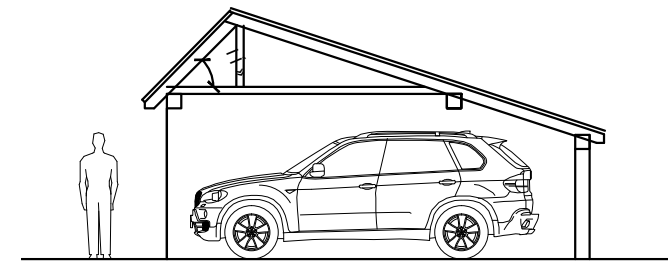




FRONT

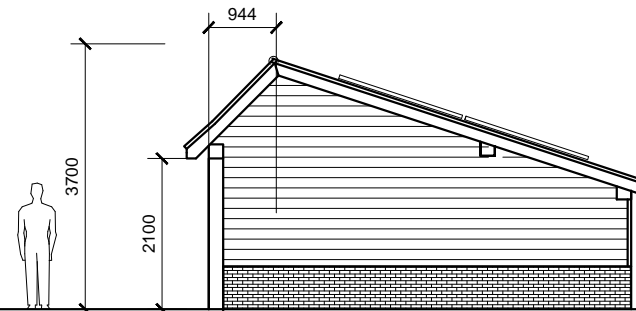


SECTION

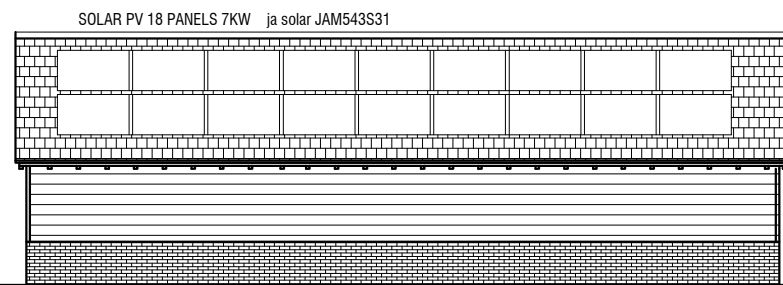

REAR

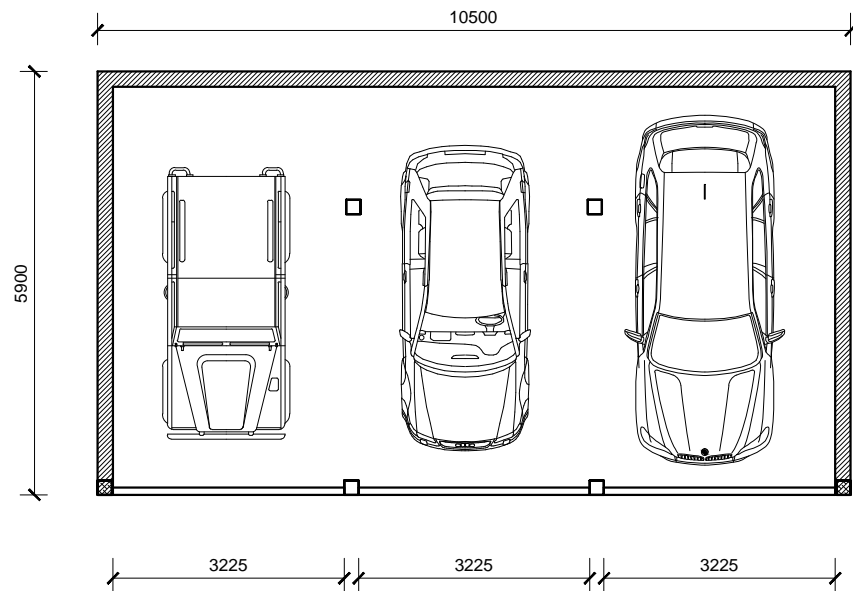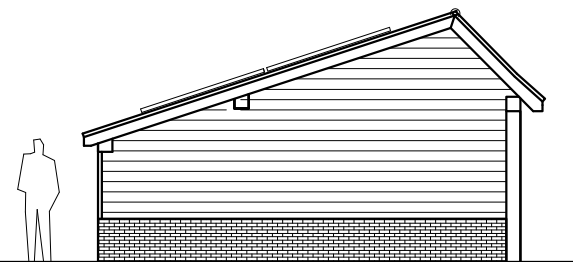

PLAN

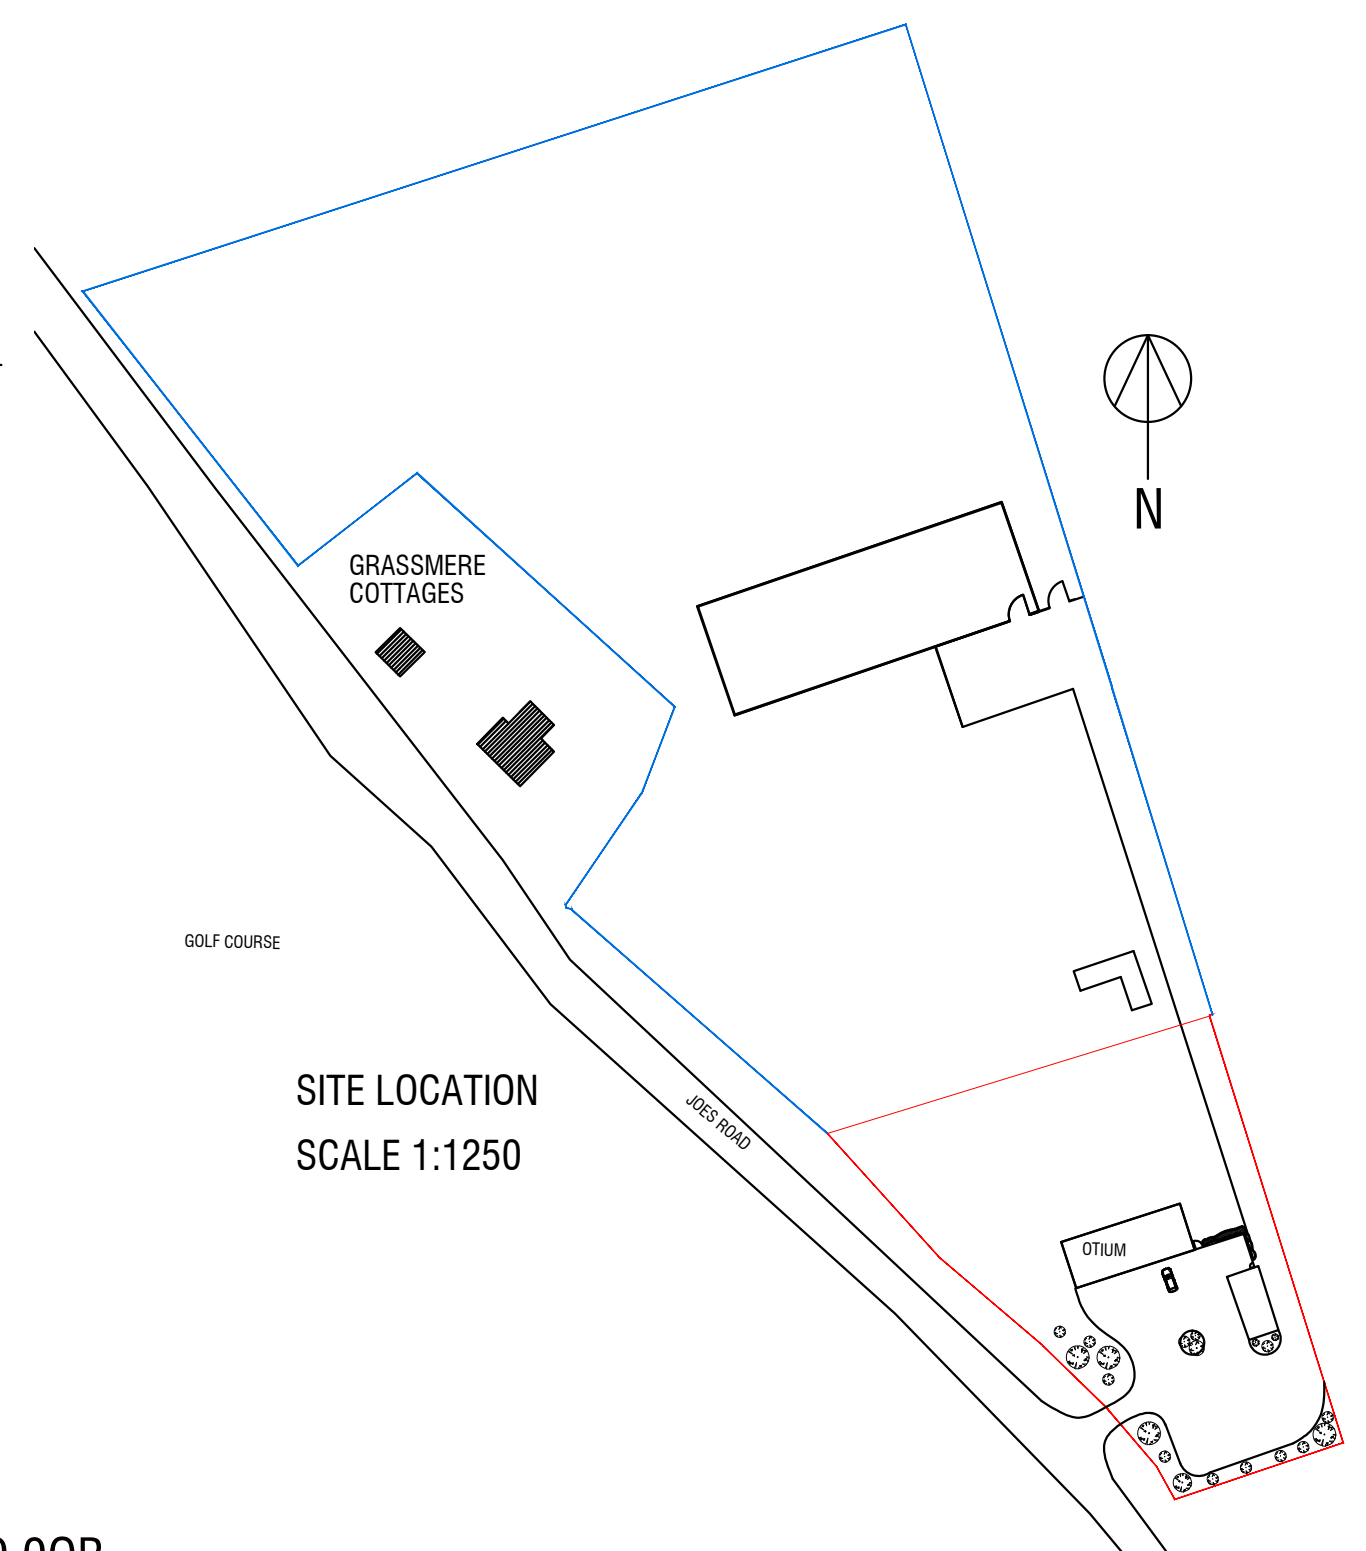

SITE LOCATION  
SCALE 1:1250

- EXTERNAL MATERIALS SHIPLAP CLADDING - NATURAL FINISH
- SLATE CLADDING OR ANTHRACITE METAL ROOF?
- BLACK DOWNPIPES AND GUTTERING
- SOFT RED BRICKWORK
- OAK POSTS
- BLACK FLUSH SOLAR PANELS

