


OAKDALE LODGE, DEDHAM RD, BOXTED
COLCHESTER, ESSEX, CO4 5SL
info@adjames.co.uk

TITLE
TIMBER GARAGE

SEPTEMBER 2023 DRAWN

SCALE 1:200 ADJ

DRAWING No OTIUM 51

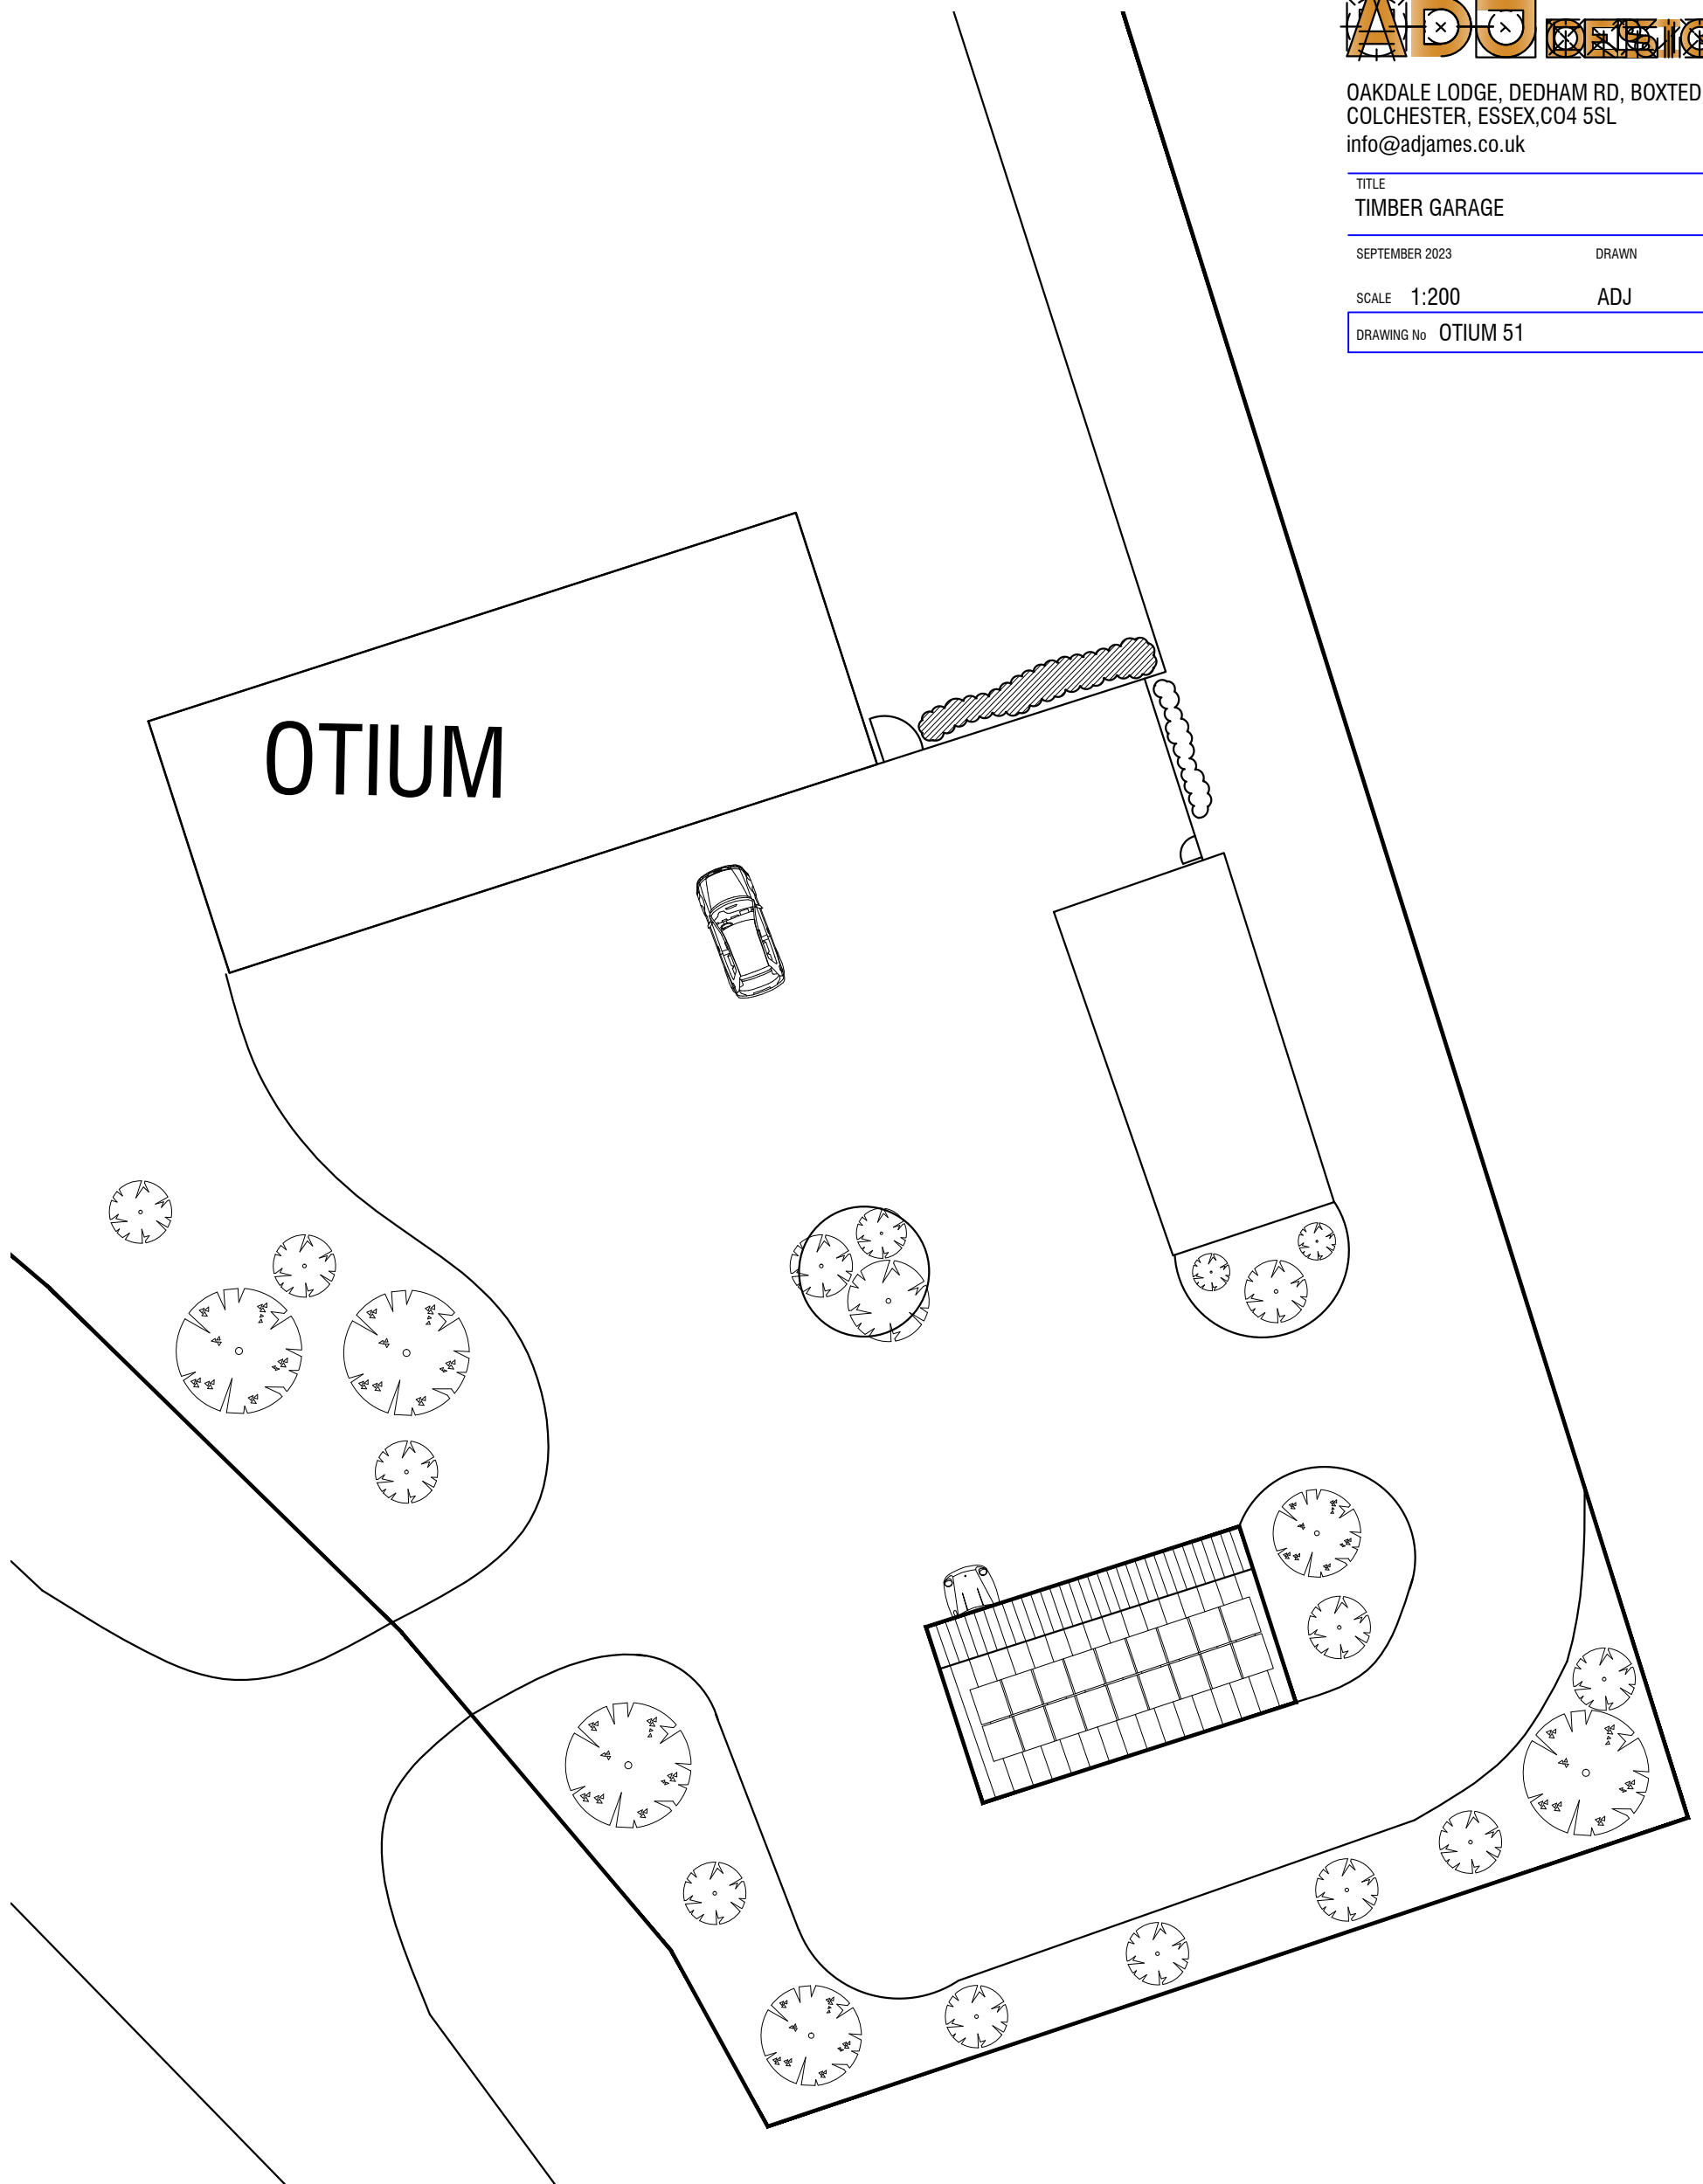

SCALE 1:200

PROPOSED GARAGE - OTIUM - JOES ROAD- CORNARD TYE - SUFFOLK - CO10 0QB