


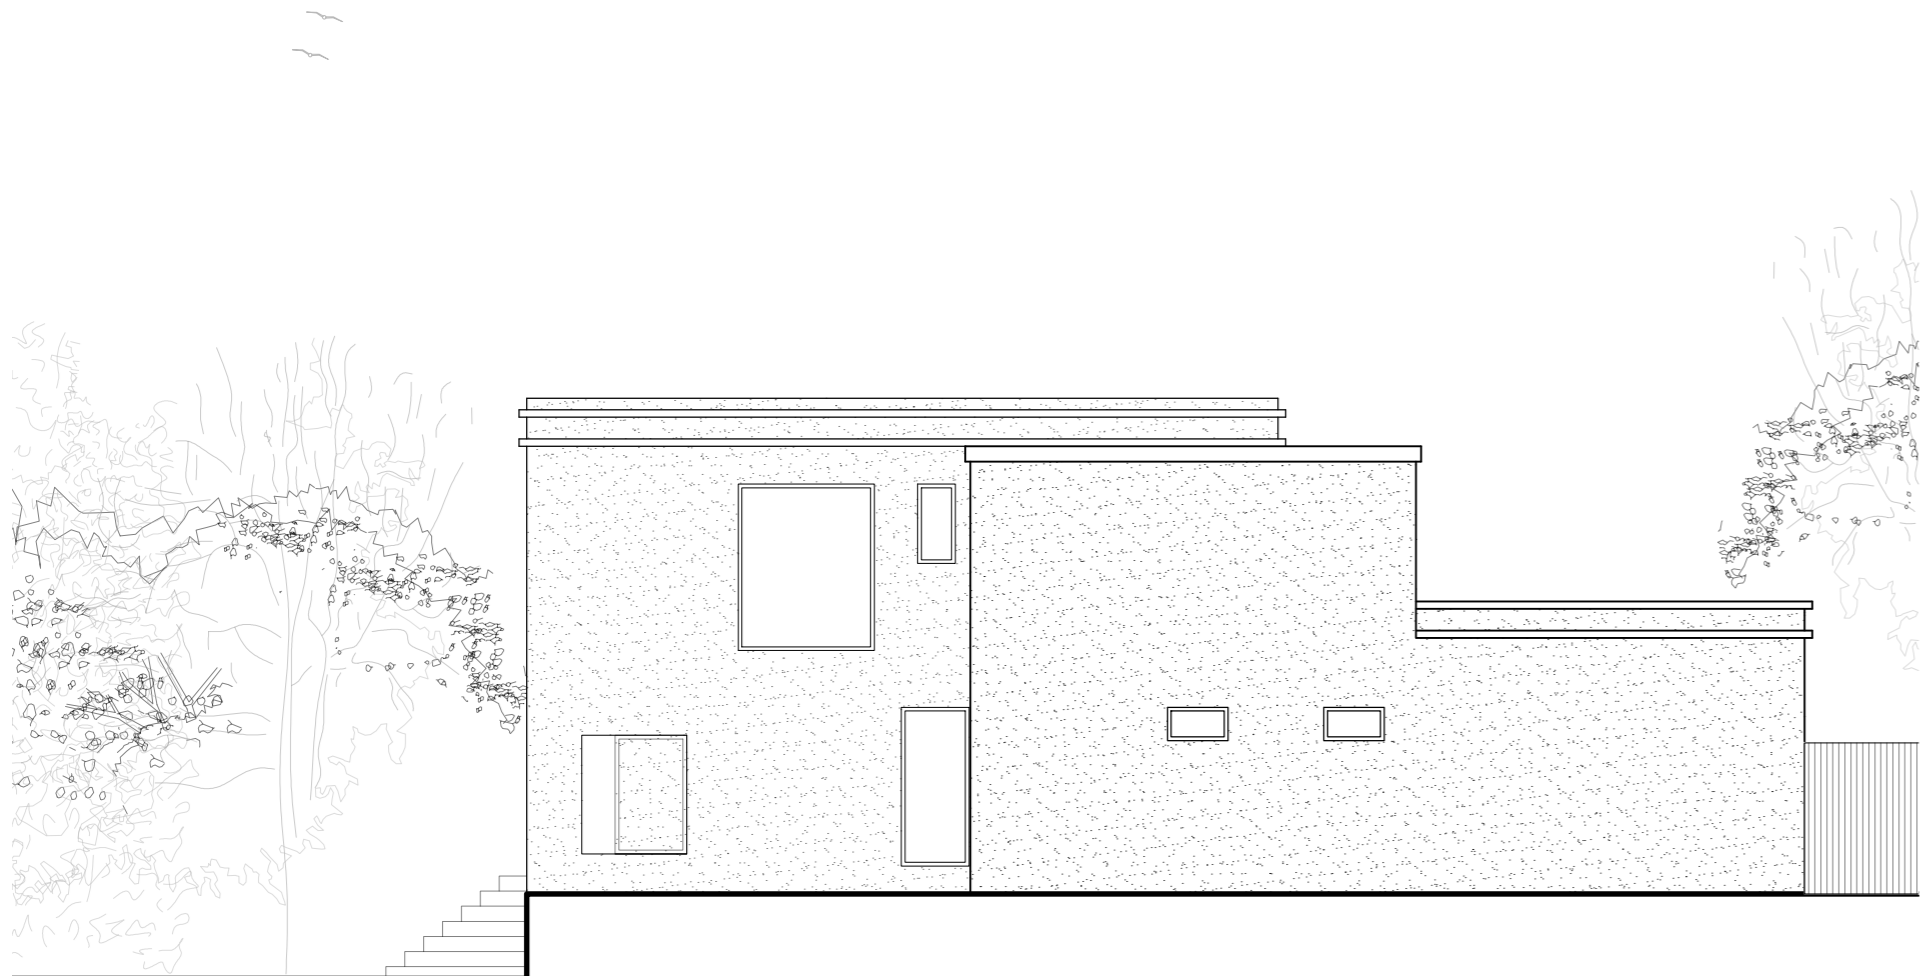

Existing North West Elevation
1:100




Existing North East Elevation
1:100



Existing South East Elevation
1:100



Existing South West Elevation
1:100

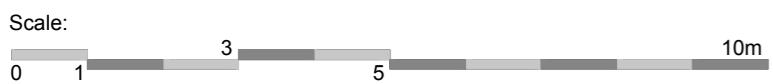

Both drawings and designs are the copyright of CO·NRCH LTD. This drawing should not be copied or reproduced without written consent.
The contractor must check all dimensions on site before constructing as Co-Arch is not liable for the dimensions prior to construction.
Do not scale from this drawing for construction & fabrication purposes, use only the illustrated dimensions herein. Additional dimensions are to be requested and checked directly.
Illustrated information from 3rd party consultants/specialists is shown as indicative only. See other consultant / specialist drawings for full information and detail.