


**PLANNING**

NOTES:


© THIS DRAWING IS COPYRIGHT AND MAY NOT BE ALTERED, TRACED, COPIED, PHOTOGRAPHED OR USED FOR ANY PURPOSE OTHER THAN THAT FOR WHICH IT IS ISSUED WITHOUT WRITTEN PERMISSION FROM LIME DESIGNS.

ALL DIMENSIONS TO BE CHECKED ON SITE. ANY DISCREPANCIES SHOULD BE REPORTED TO LIME DESIGNS. DO NOT SCALE FROM THIS DRAWING FOR CONSTRUCTION.

ORIGINAL DRAWING SIZE : A3

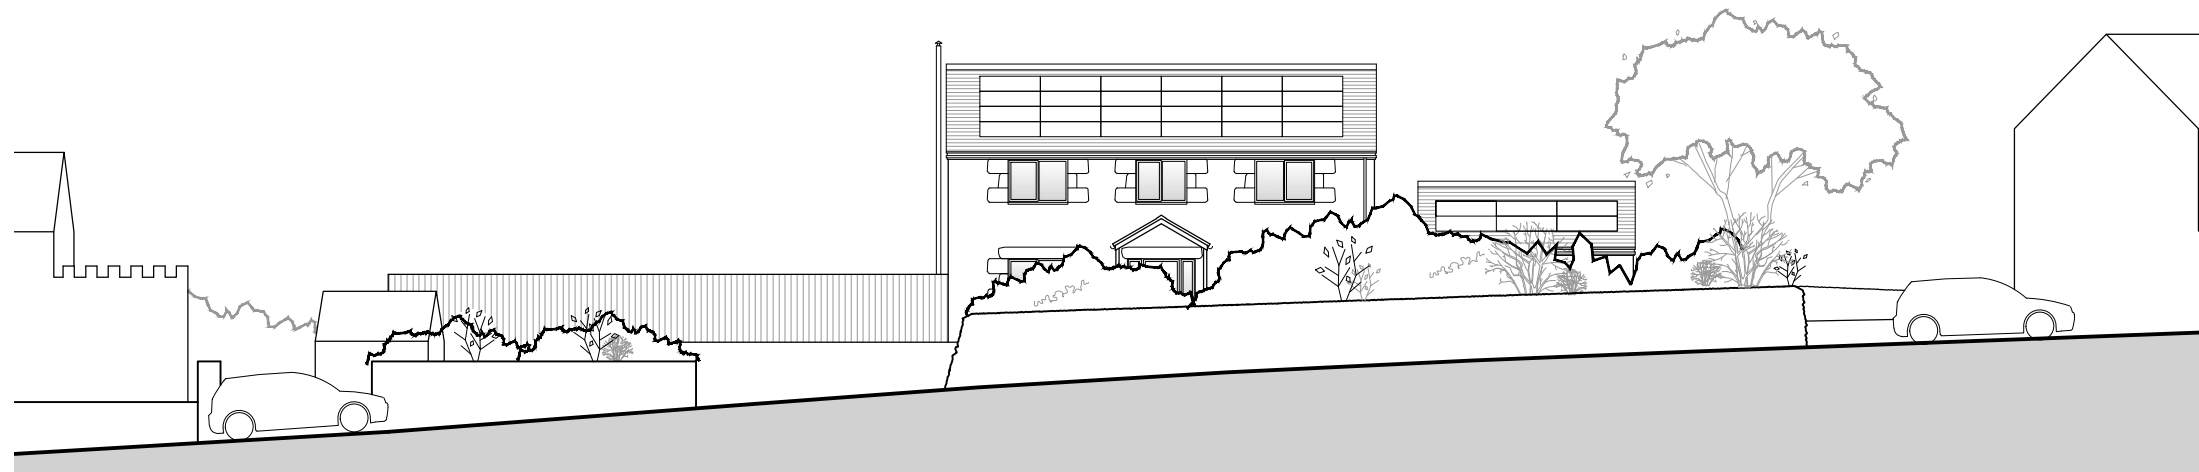

01 | FRONT / SOUTH  
SCALE 1:200

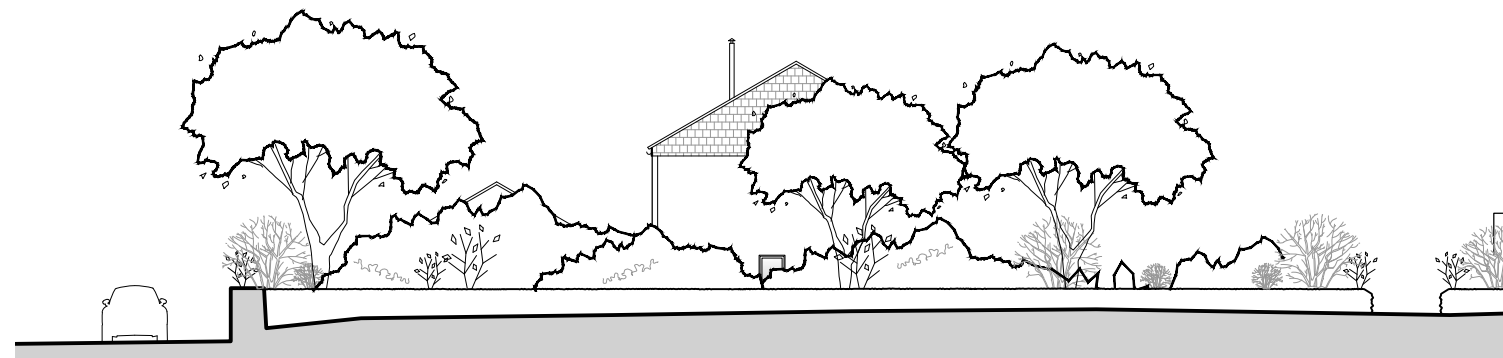

02 | SIDE / EAST  
SCALE 1:200

Rev	Date	Notes
-	13/12/23	Initial Issue

Client: MR F JONES

Job Title: ERECTION OF DWELLING LAND TO WEST OF, SCHOOL HOUSE PORKELLIS, HELSTON TR13 0EG

Drawing Title: PROPOSED: STREET SCENE SOUTH & EAST		
Scale: 1:200	Date: Dec 23	Drawn: LAS
Job No: LD095	Drawing No & Rev: 040 -	



Magpie Cottage T: 07771 653 167  
Fernsplat E: limedesigns@yahoo.co.uk  
Chacewater, Truro W: www.limedesigns.co.uk  
TR4 8RJ Facebook: @LimeDesignsUK

