


Notes:

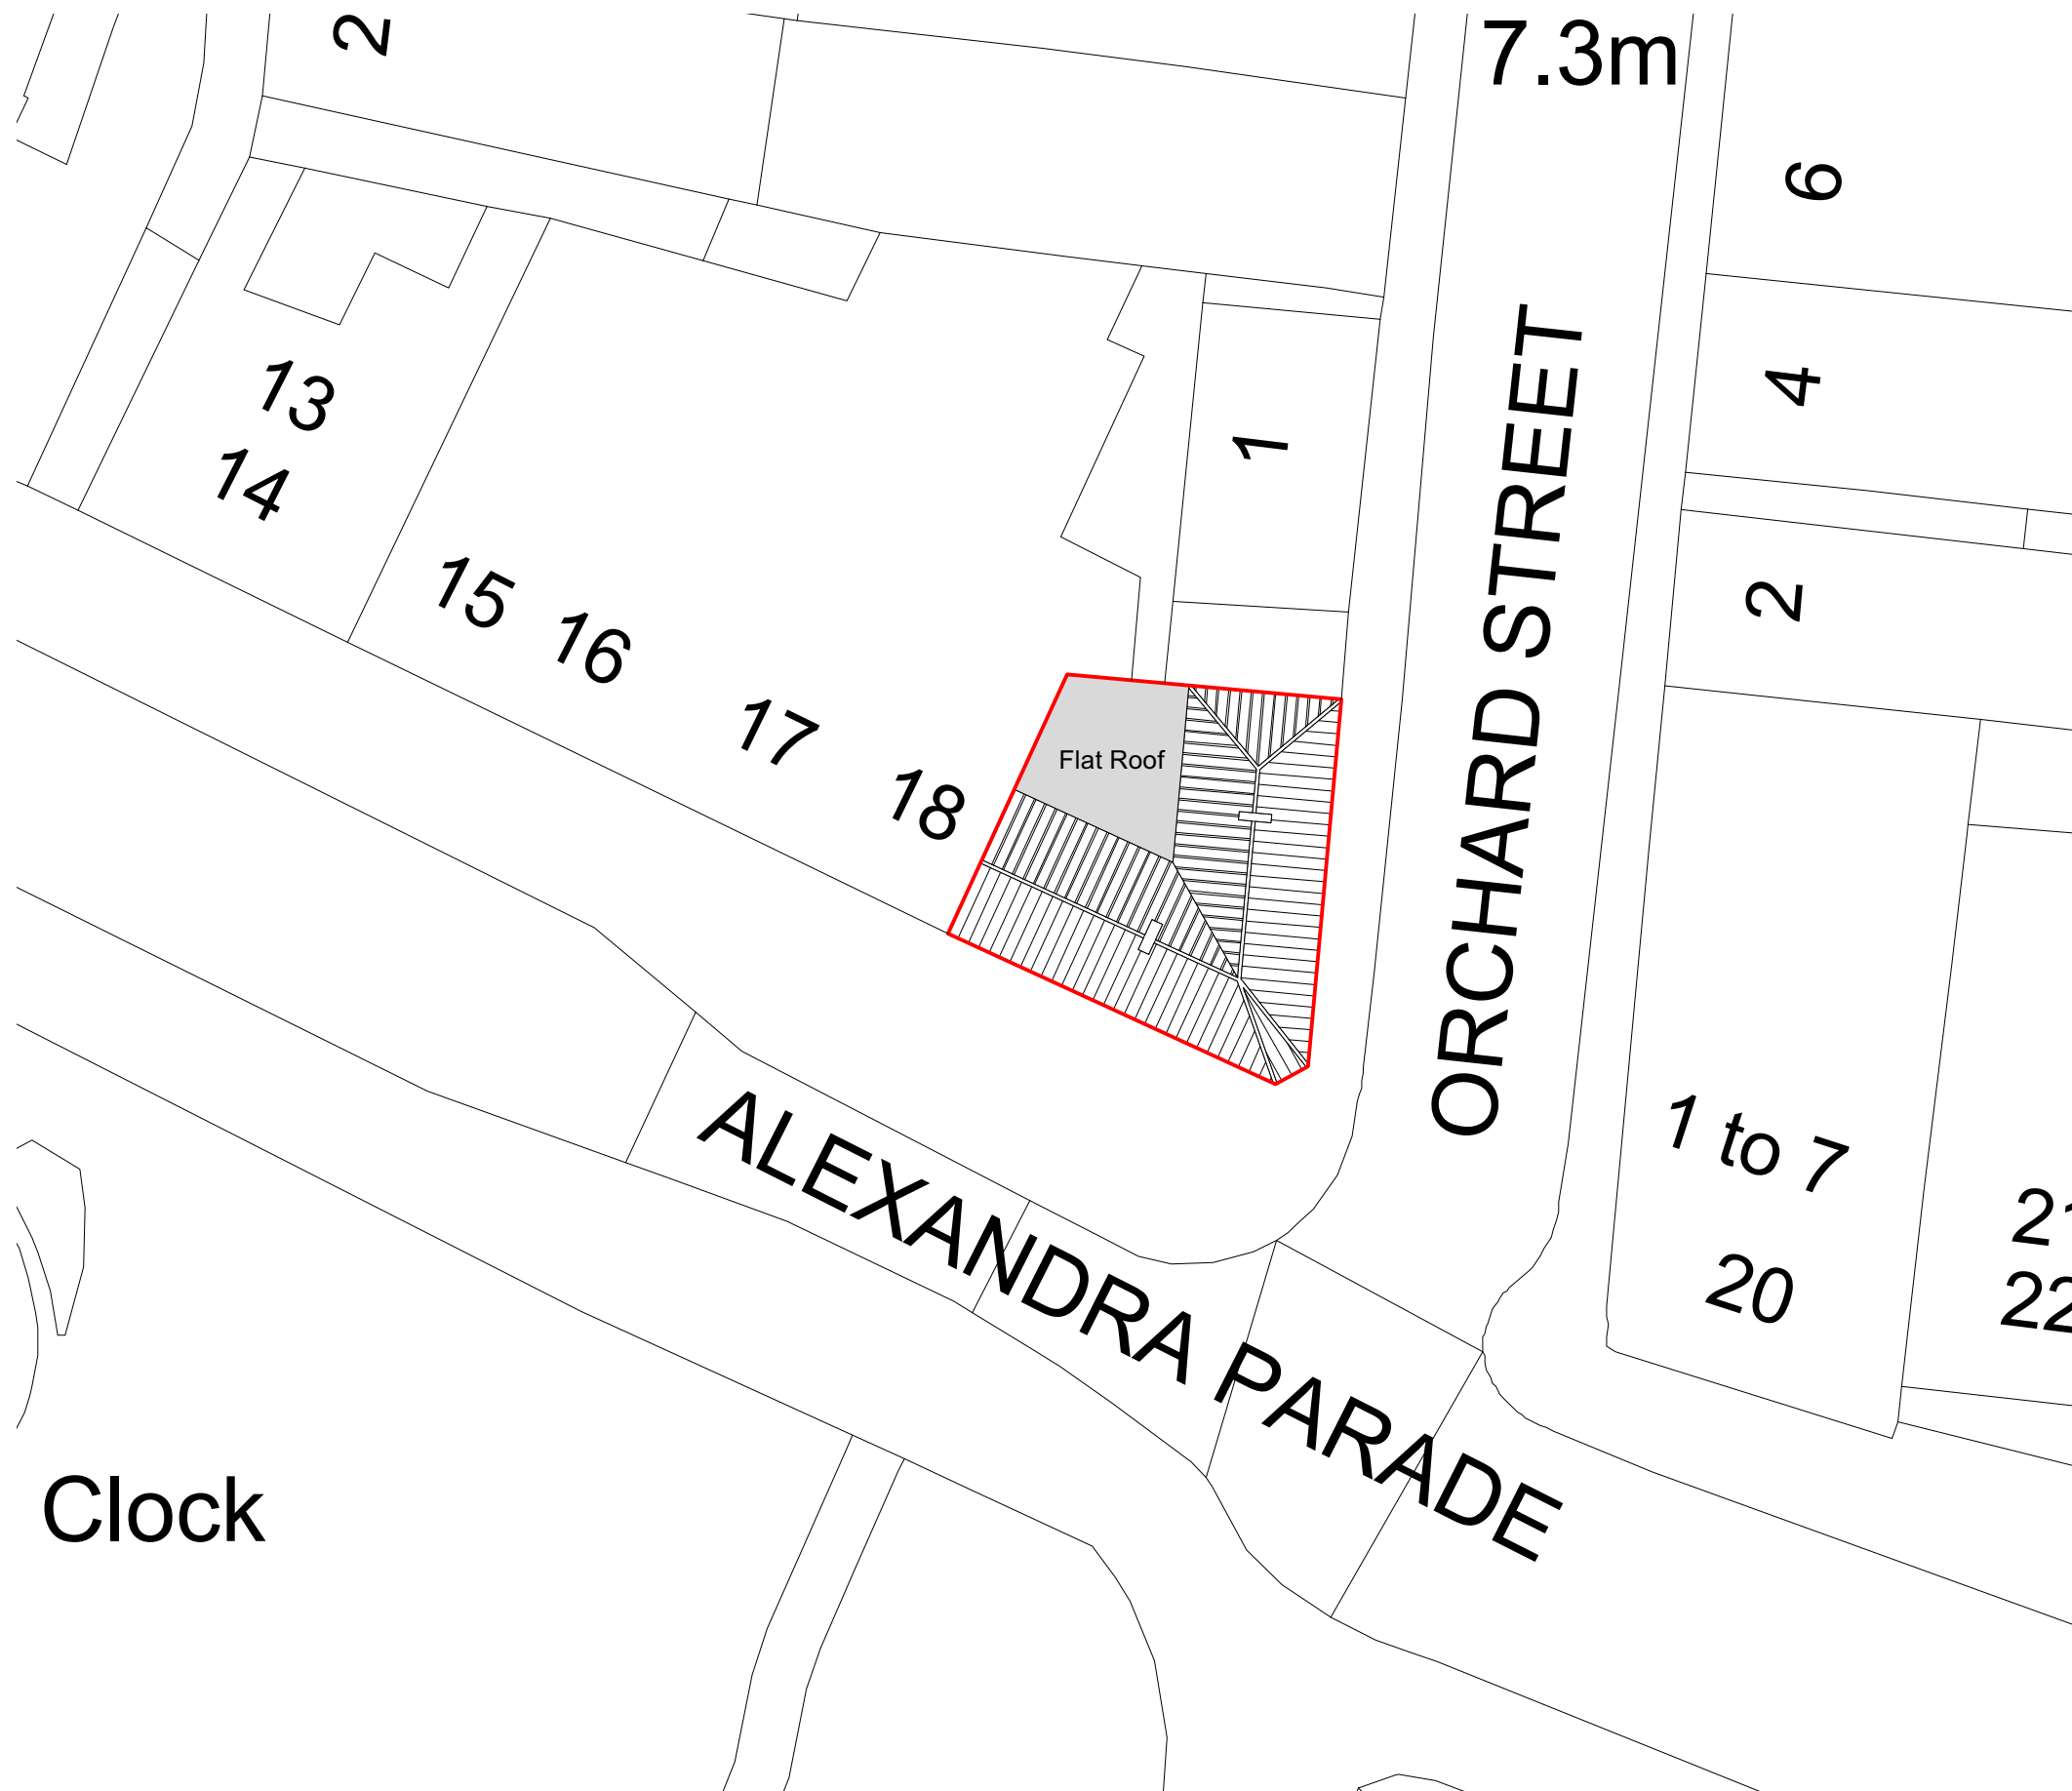


title Block Plan, as existing




date	December 2023	project no.	GA 2360	rev
stage	Planning	sheet no.	002	0

All dimensions are to be checked on site prior to the commencement of work and any discrepancies are to be reported to the principle designer. This drawing is the copyright of Gibson Architecture Limited and may not be reproduced without permission.

Notes:

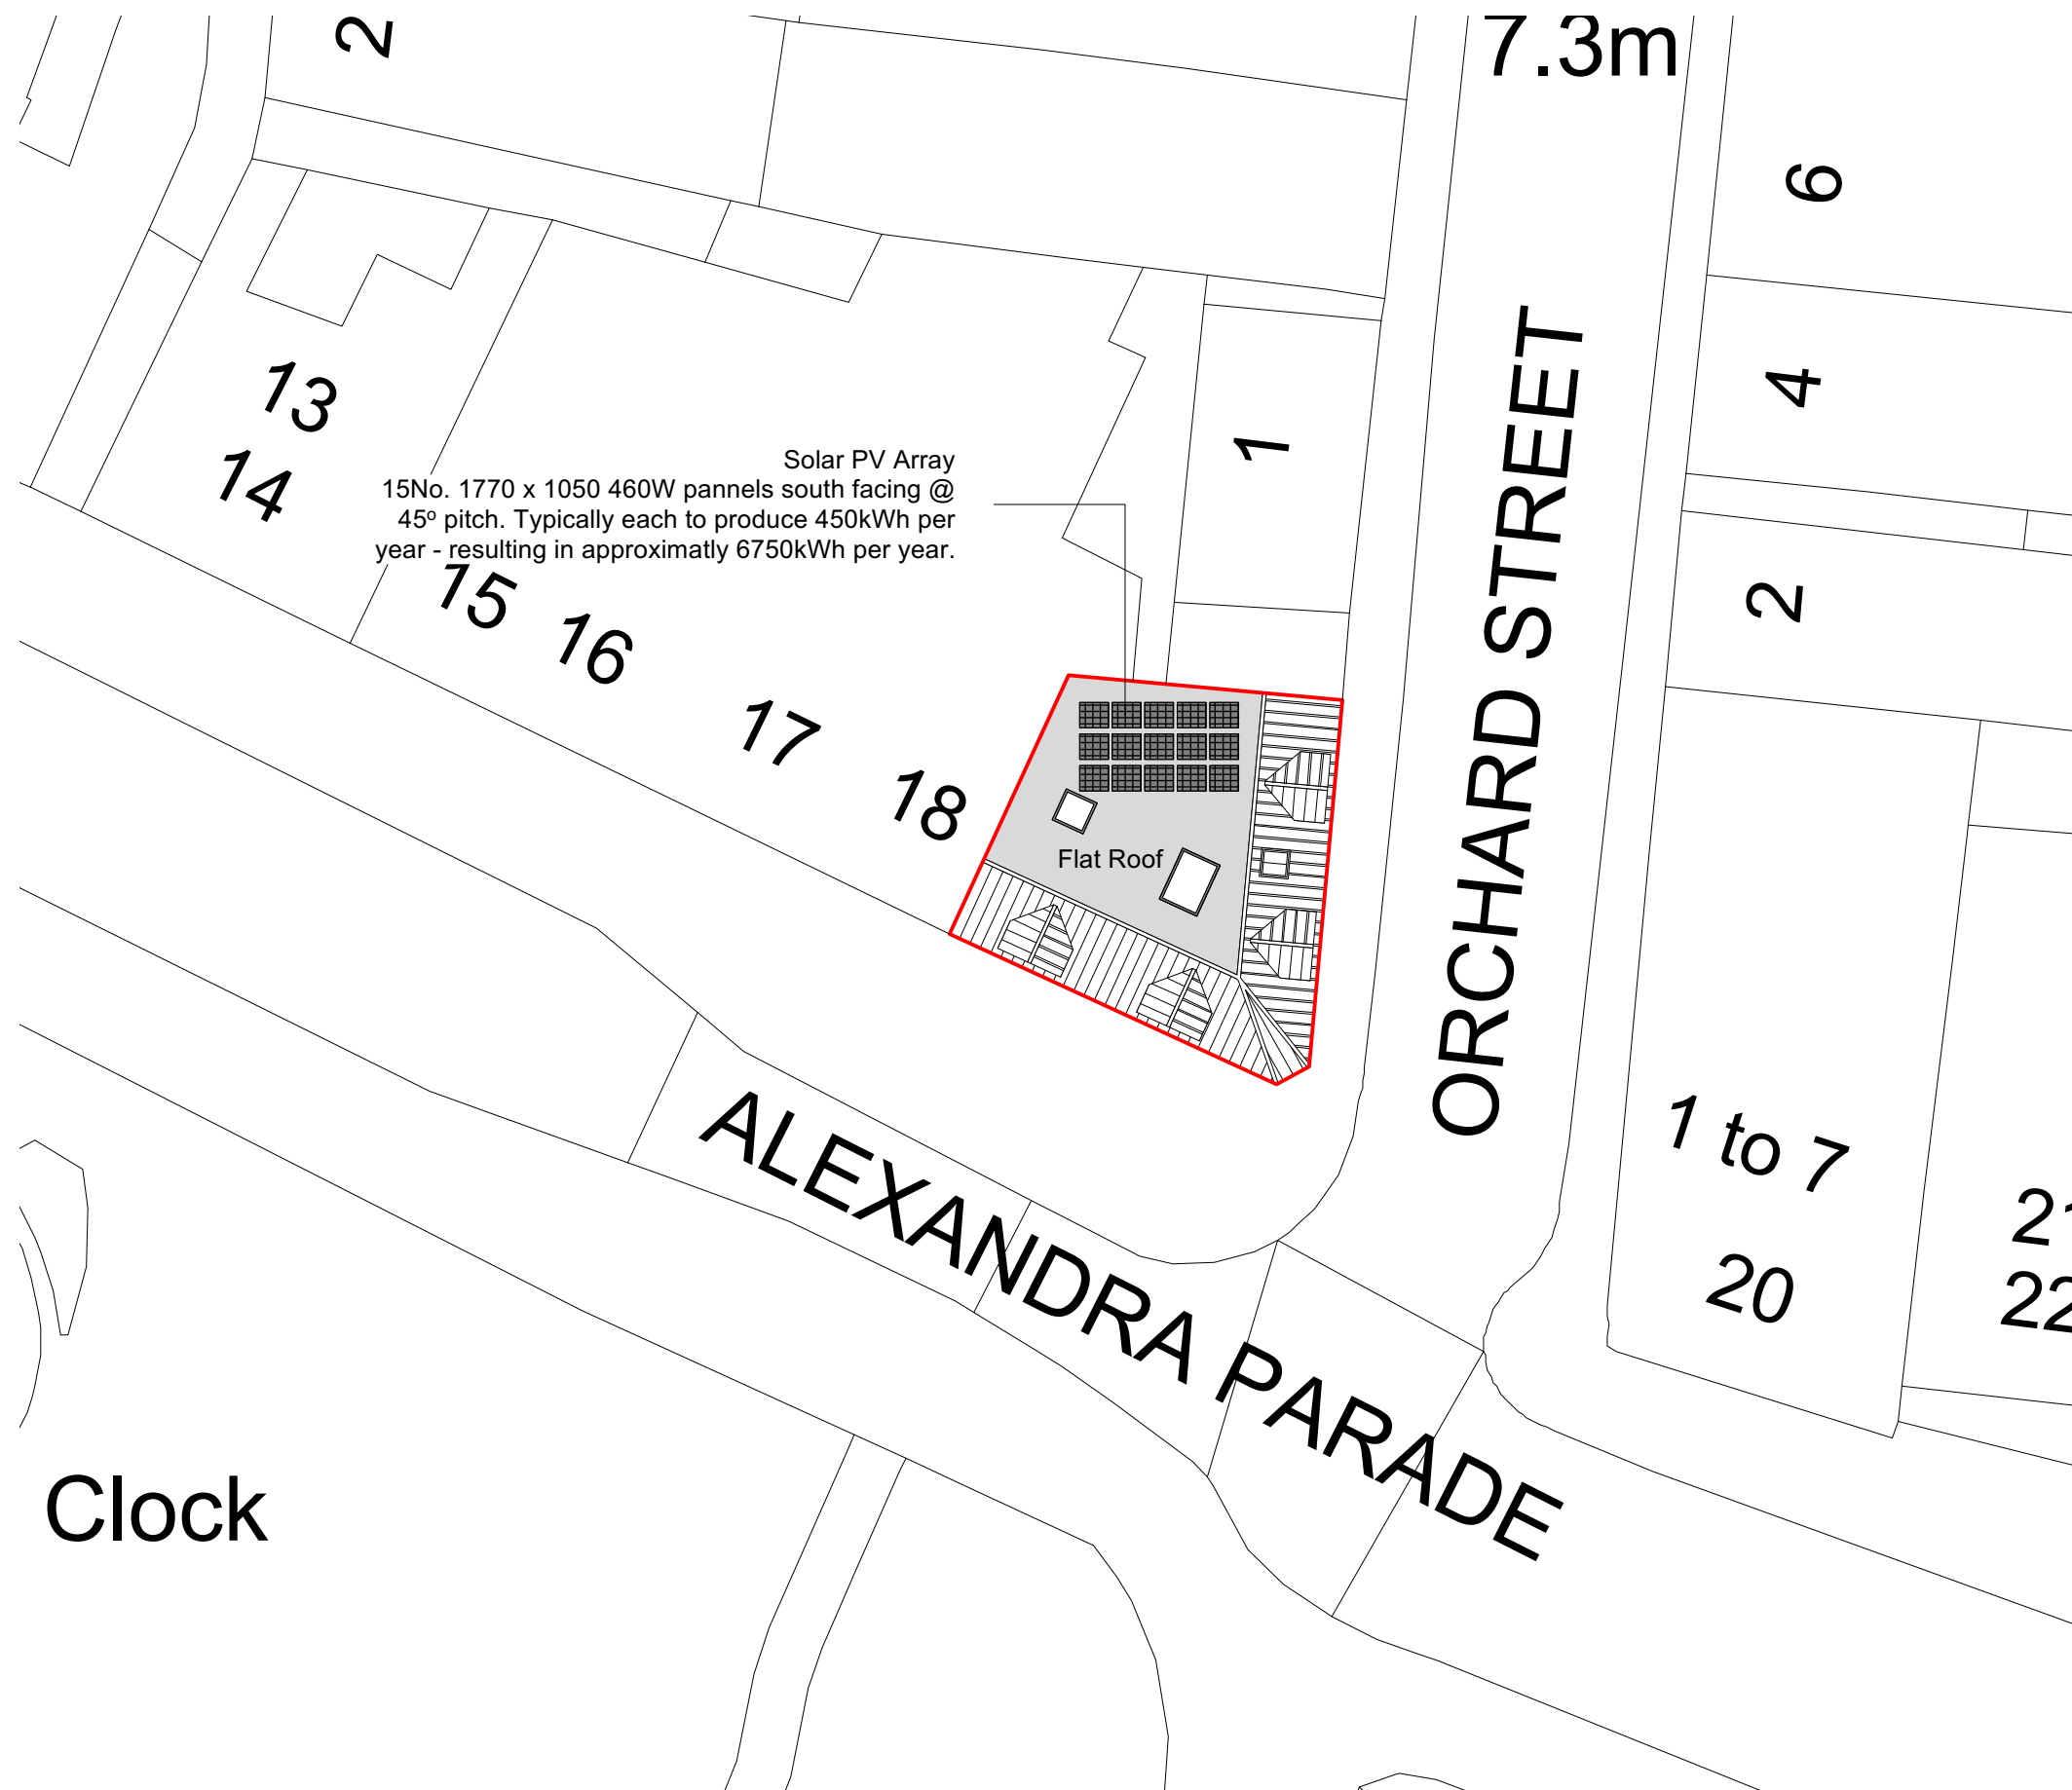

title Block Plan, as proposed

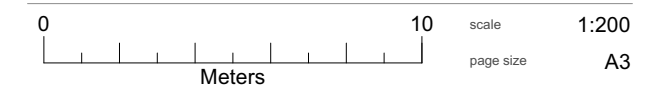

date	December 2023	project no.	GA 2360	rev
stage	Planning	sheet no.	003	0

All dimensions are to be checked on site prior to the commencement of work and any discrepancies are to be reported to the principle designer. This drawing is the copyright of Gibson Architecture Limited and may not be reproduced without permission.