





ELEVATION A (1:250@A3)

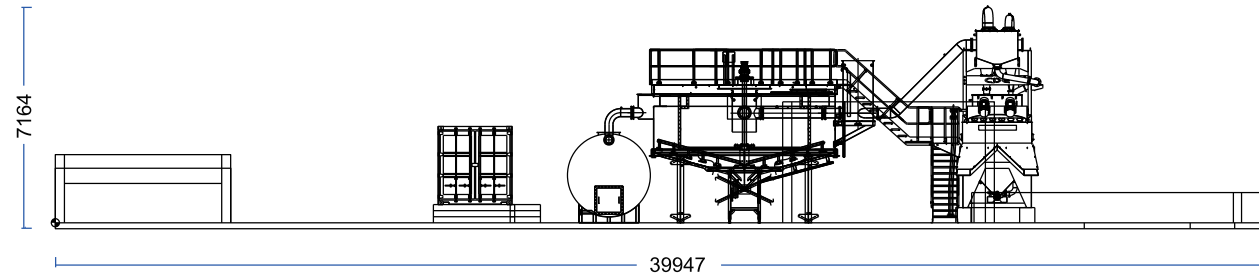


ELEVATION B (1:250@A3)

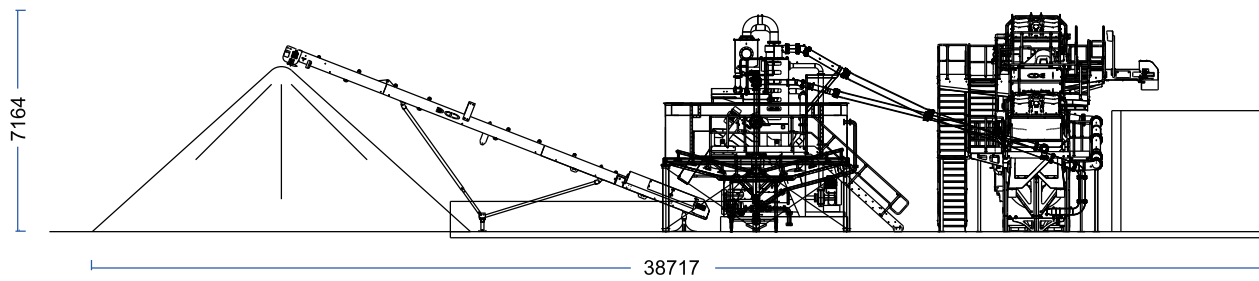

ELEVATION C (1:250@A3)

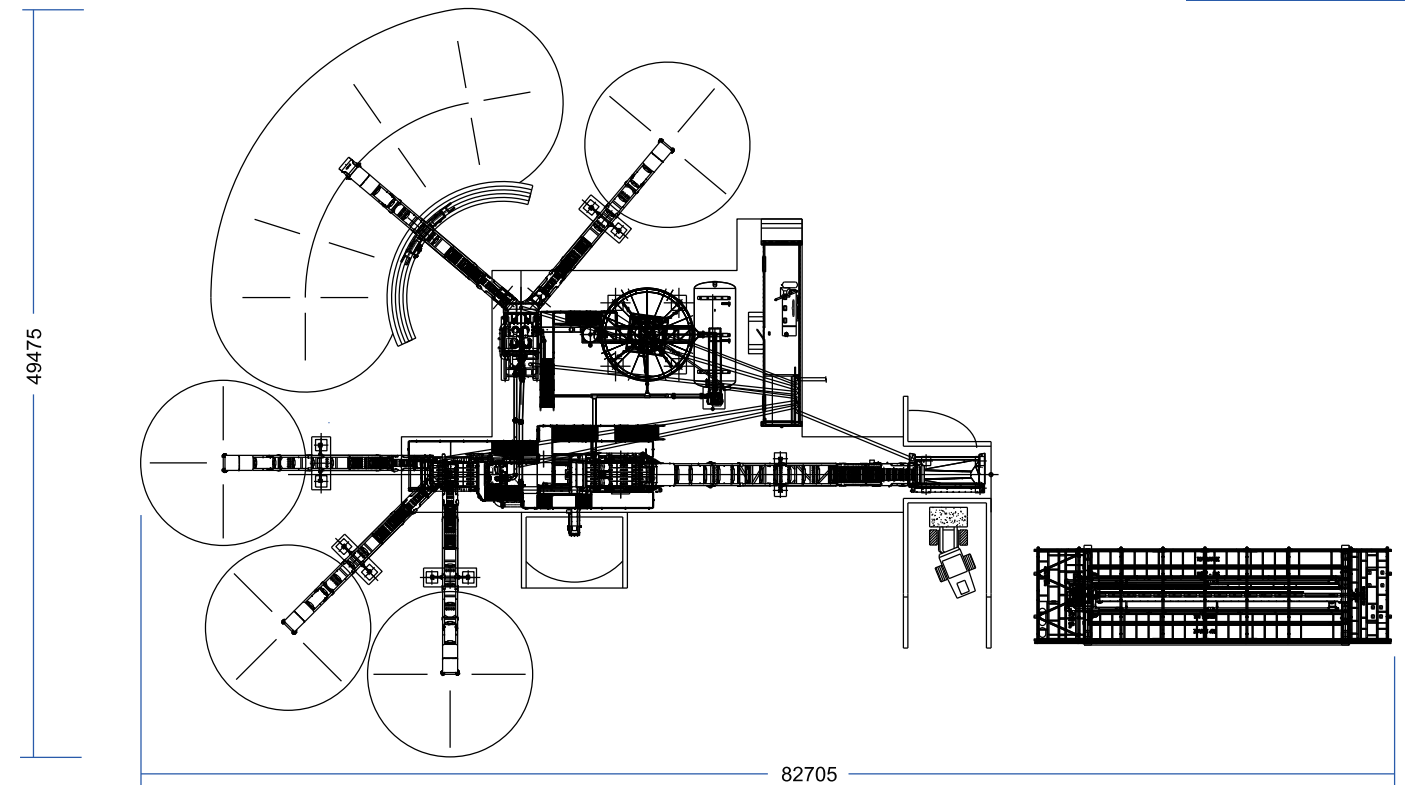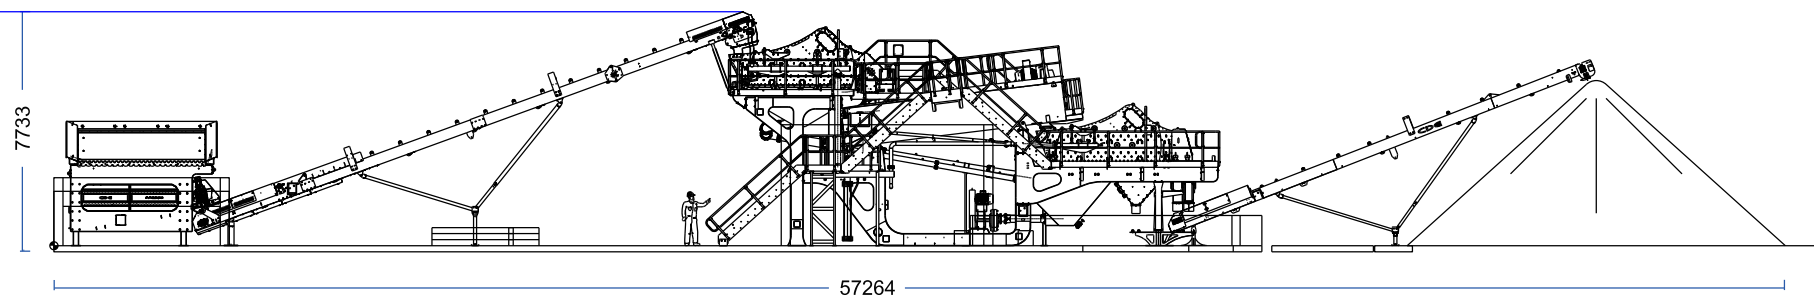

FOOTPRINT (1:500@A3)

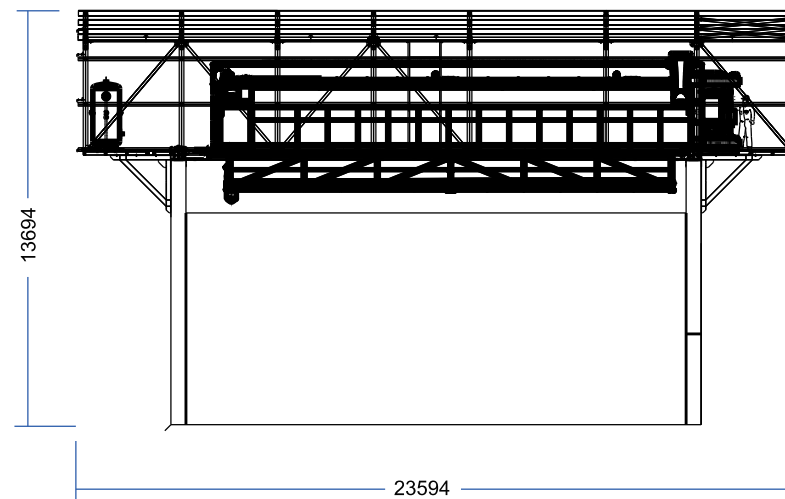

ELEVATION D (1:500@A3)



PROJECT
Cavenham Quarry - Proposed Soils Wash Plant

DRAWING TITLE
Plant Elevations & Footprint

DATE
December 2023

SCALE
varies @ A3

DRAWING No.
KD.CAV.3.D.004

DRAWING STATUS
FINAL



Reproduced from Ordnance Survey digital map data © Crown Copyright. All rights reserved. License number 0100031673

THIS DRAWING MAY NOT BE USED WITHOUT CONSENT OF PDE CONSULTING LTD

01284 764085 . www.pdeconsulting.co.uk