




1 01-Ground Floor FFL
1:20

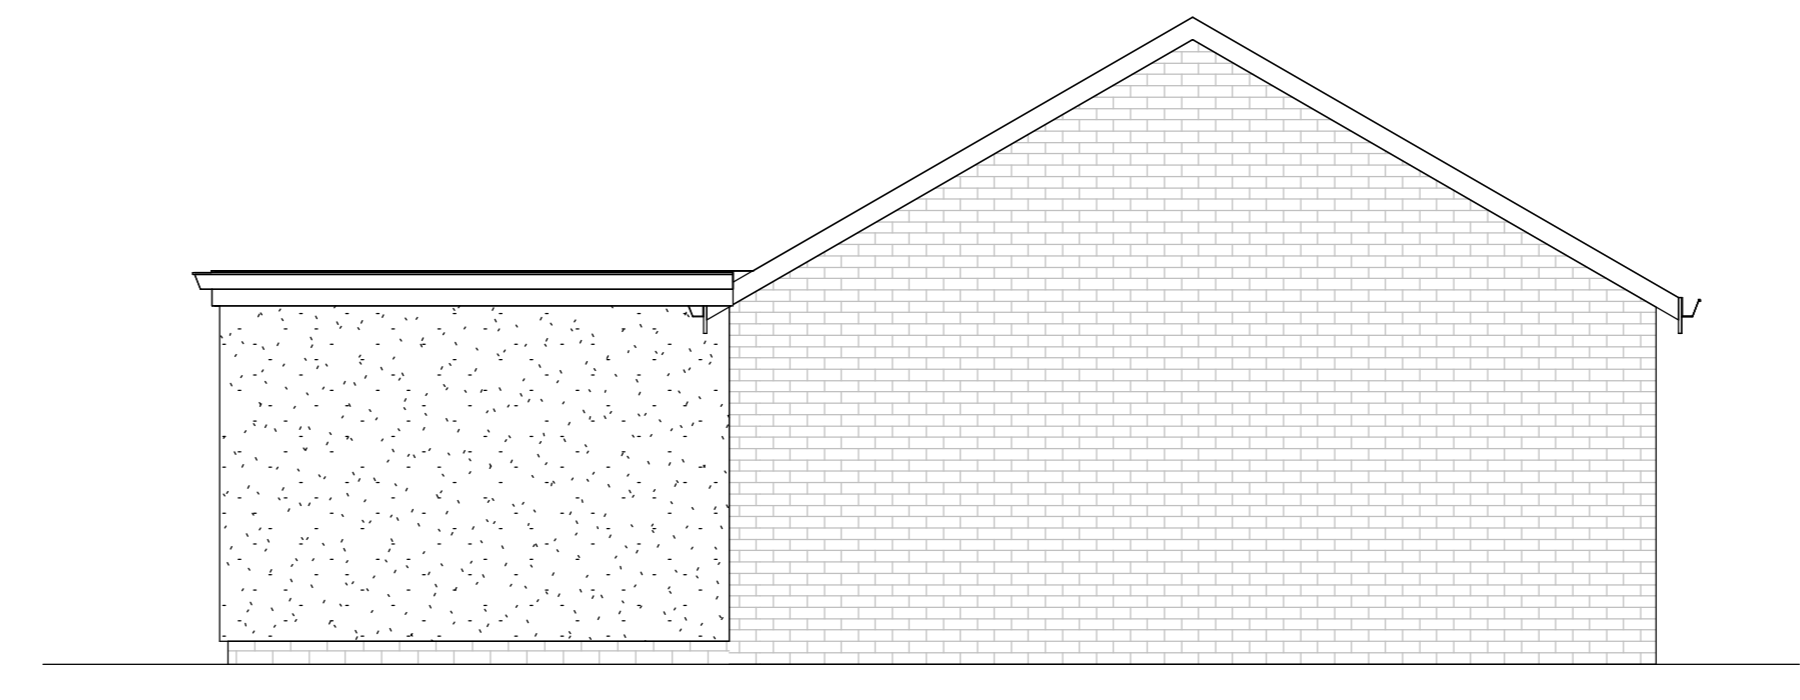


5 Elevation 2
1:50

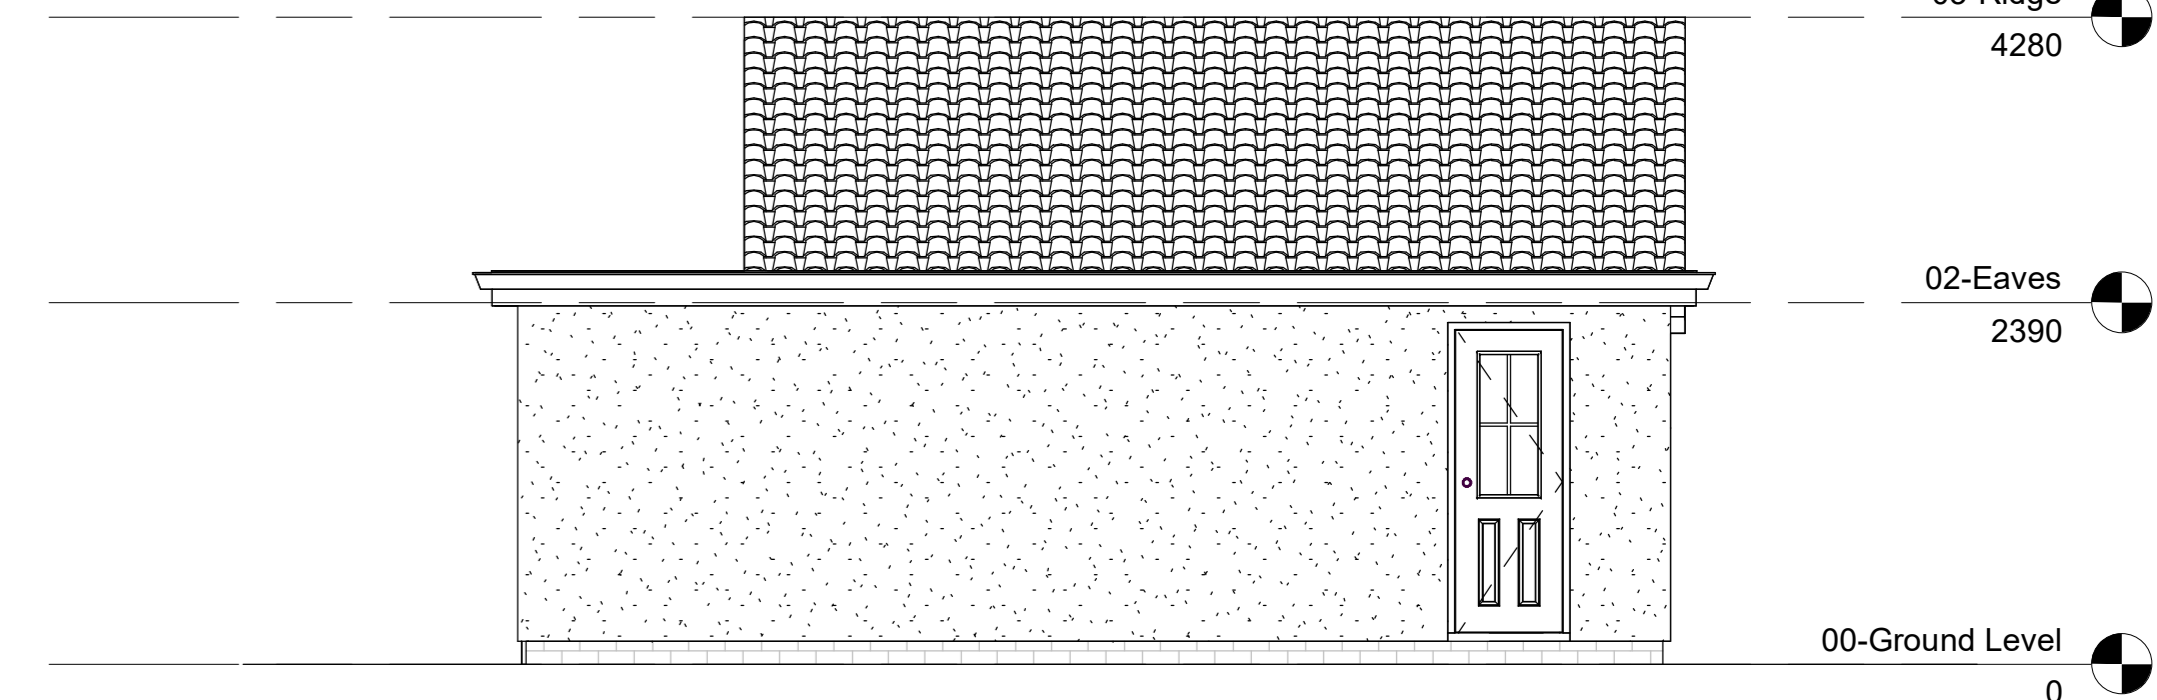


2 Elevation 1
1:50

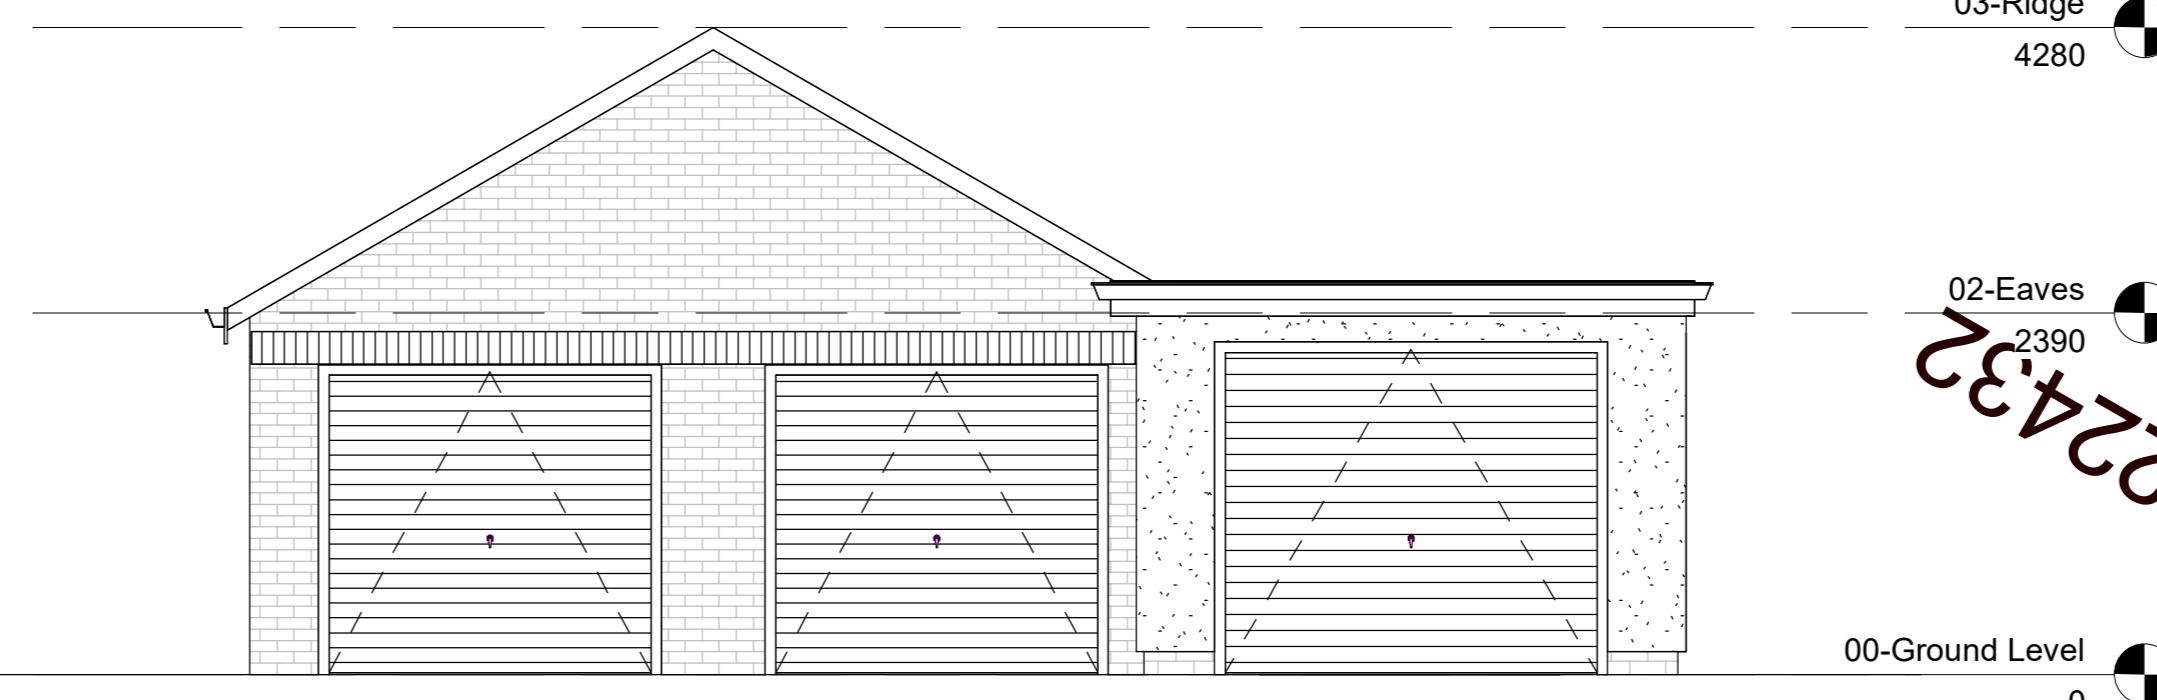


6 Elevation 3
1:50

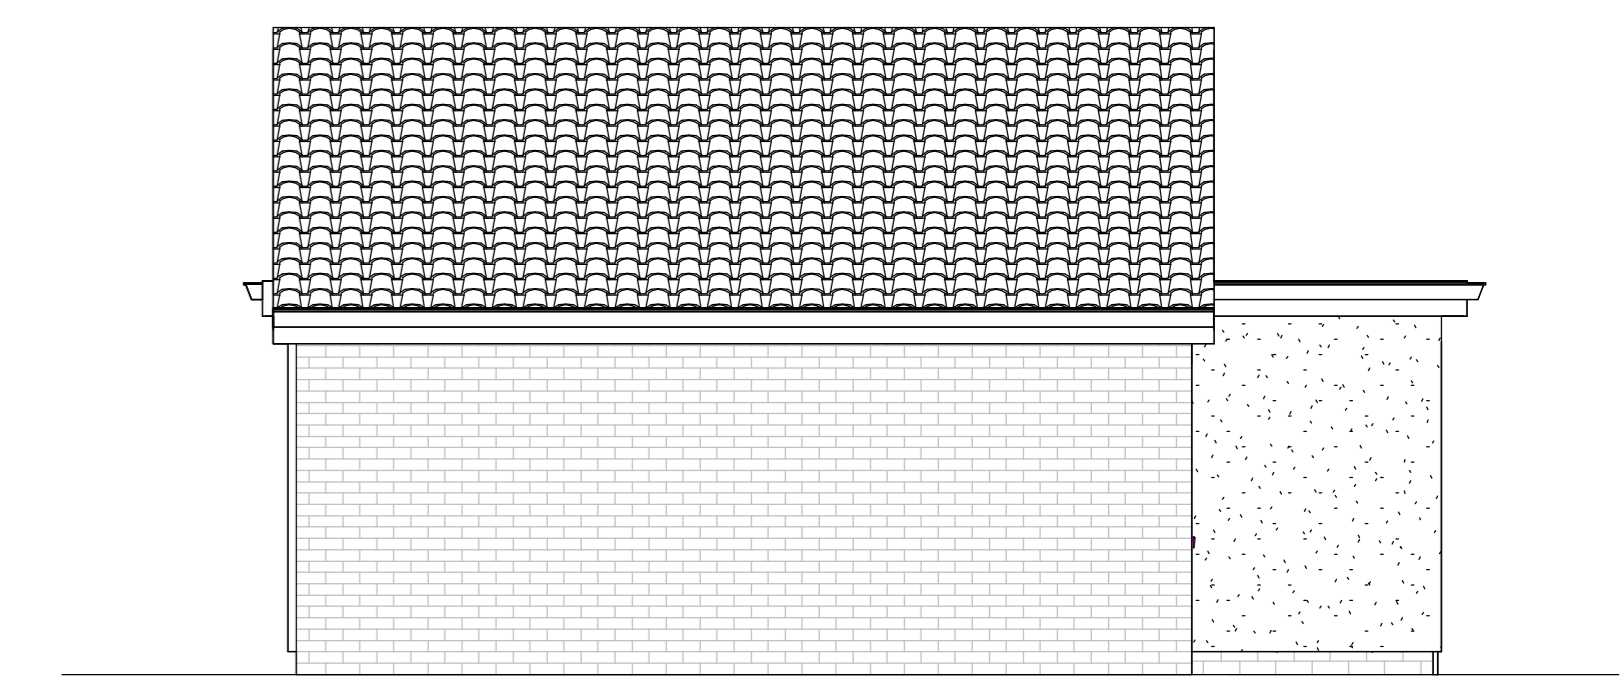


7 Elevation 4
1:50

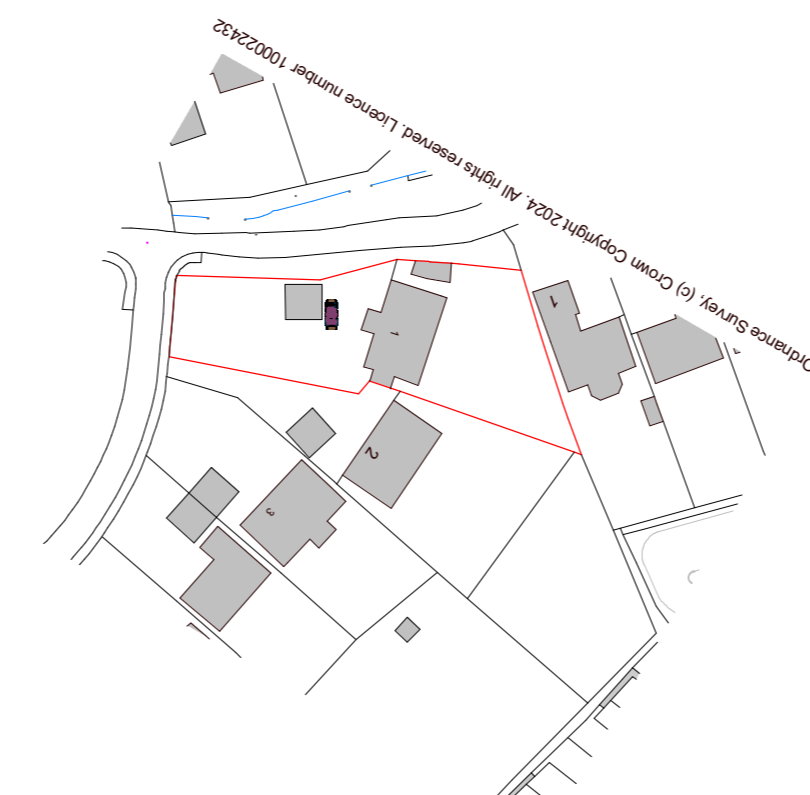


4 Site Location Plan
1:1250

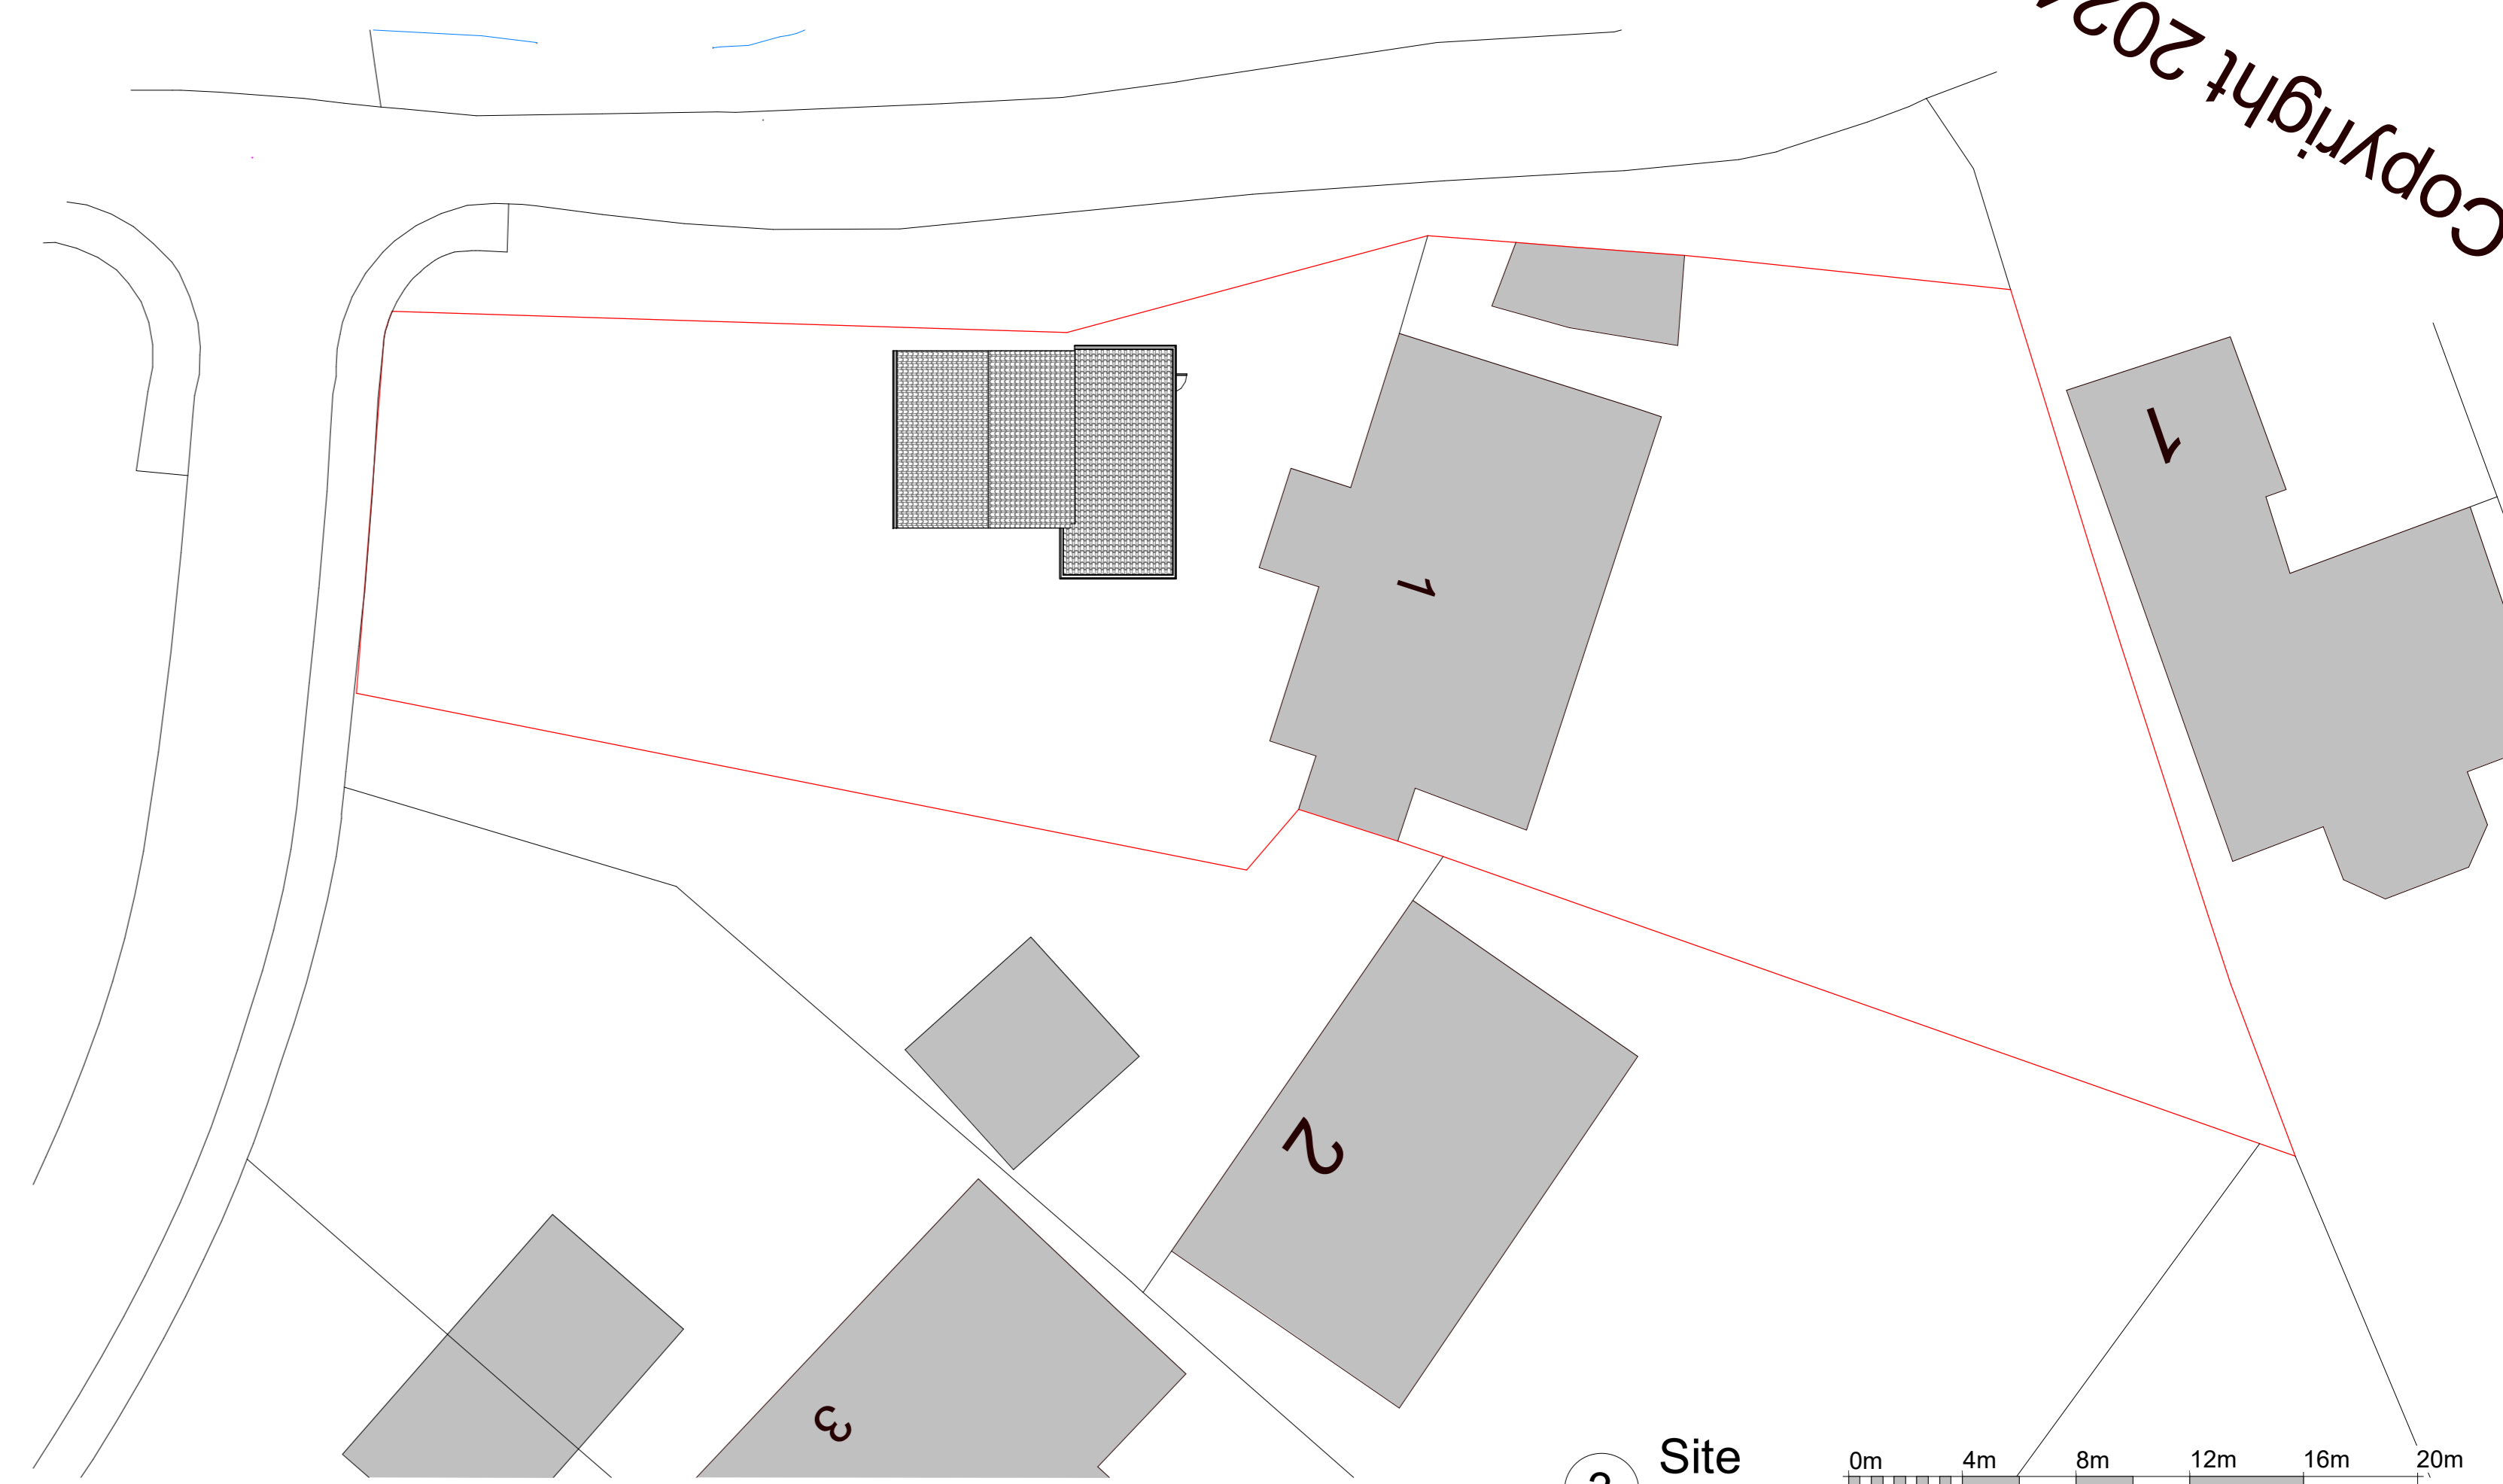


3 Site
1:200
VISUAL SCALE 1:200 @ A1

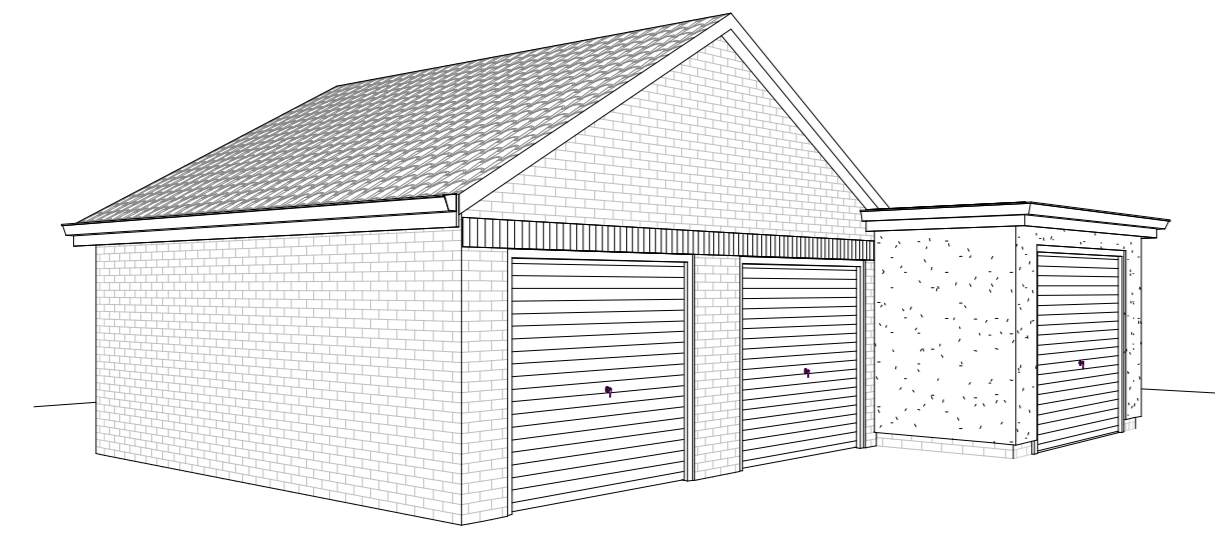


8 3D View 1

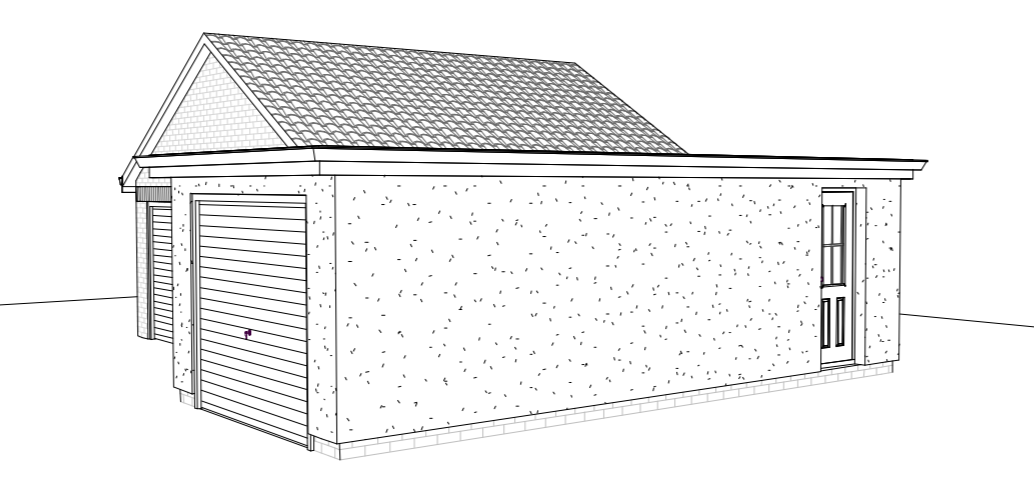

9 3D View 2

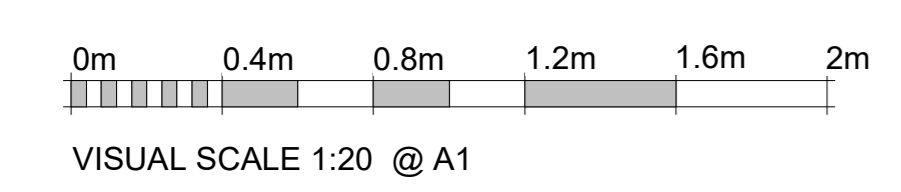



Issued For:
PLANNING

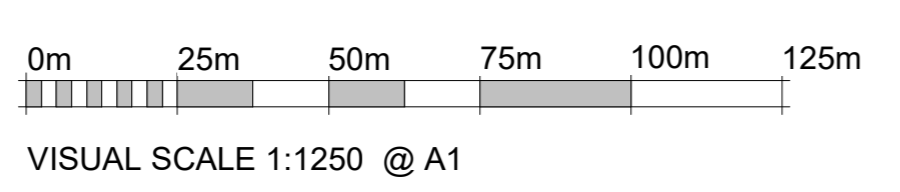

Drawing Address:
1 Barsey Close Haverhill CB9 7TS

Drawing No:
Proposed Plans Elevations and Site

Rev:
Scale: As indicated

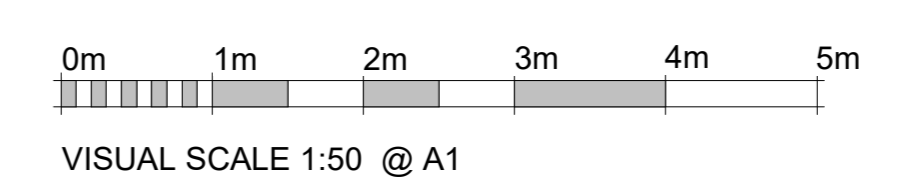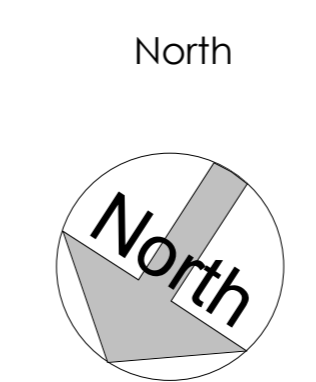

architectural house plans
Leigh Graves
tel 07843 099418
leigh@architecturalhouseplans.co.uk

www.architecturalhouseplans.co.uk

AUTODESK
Checkatrade

