

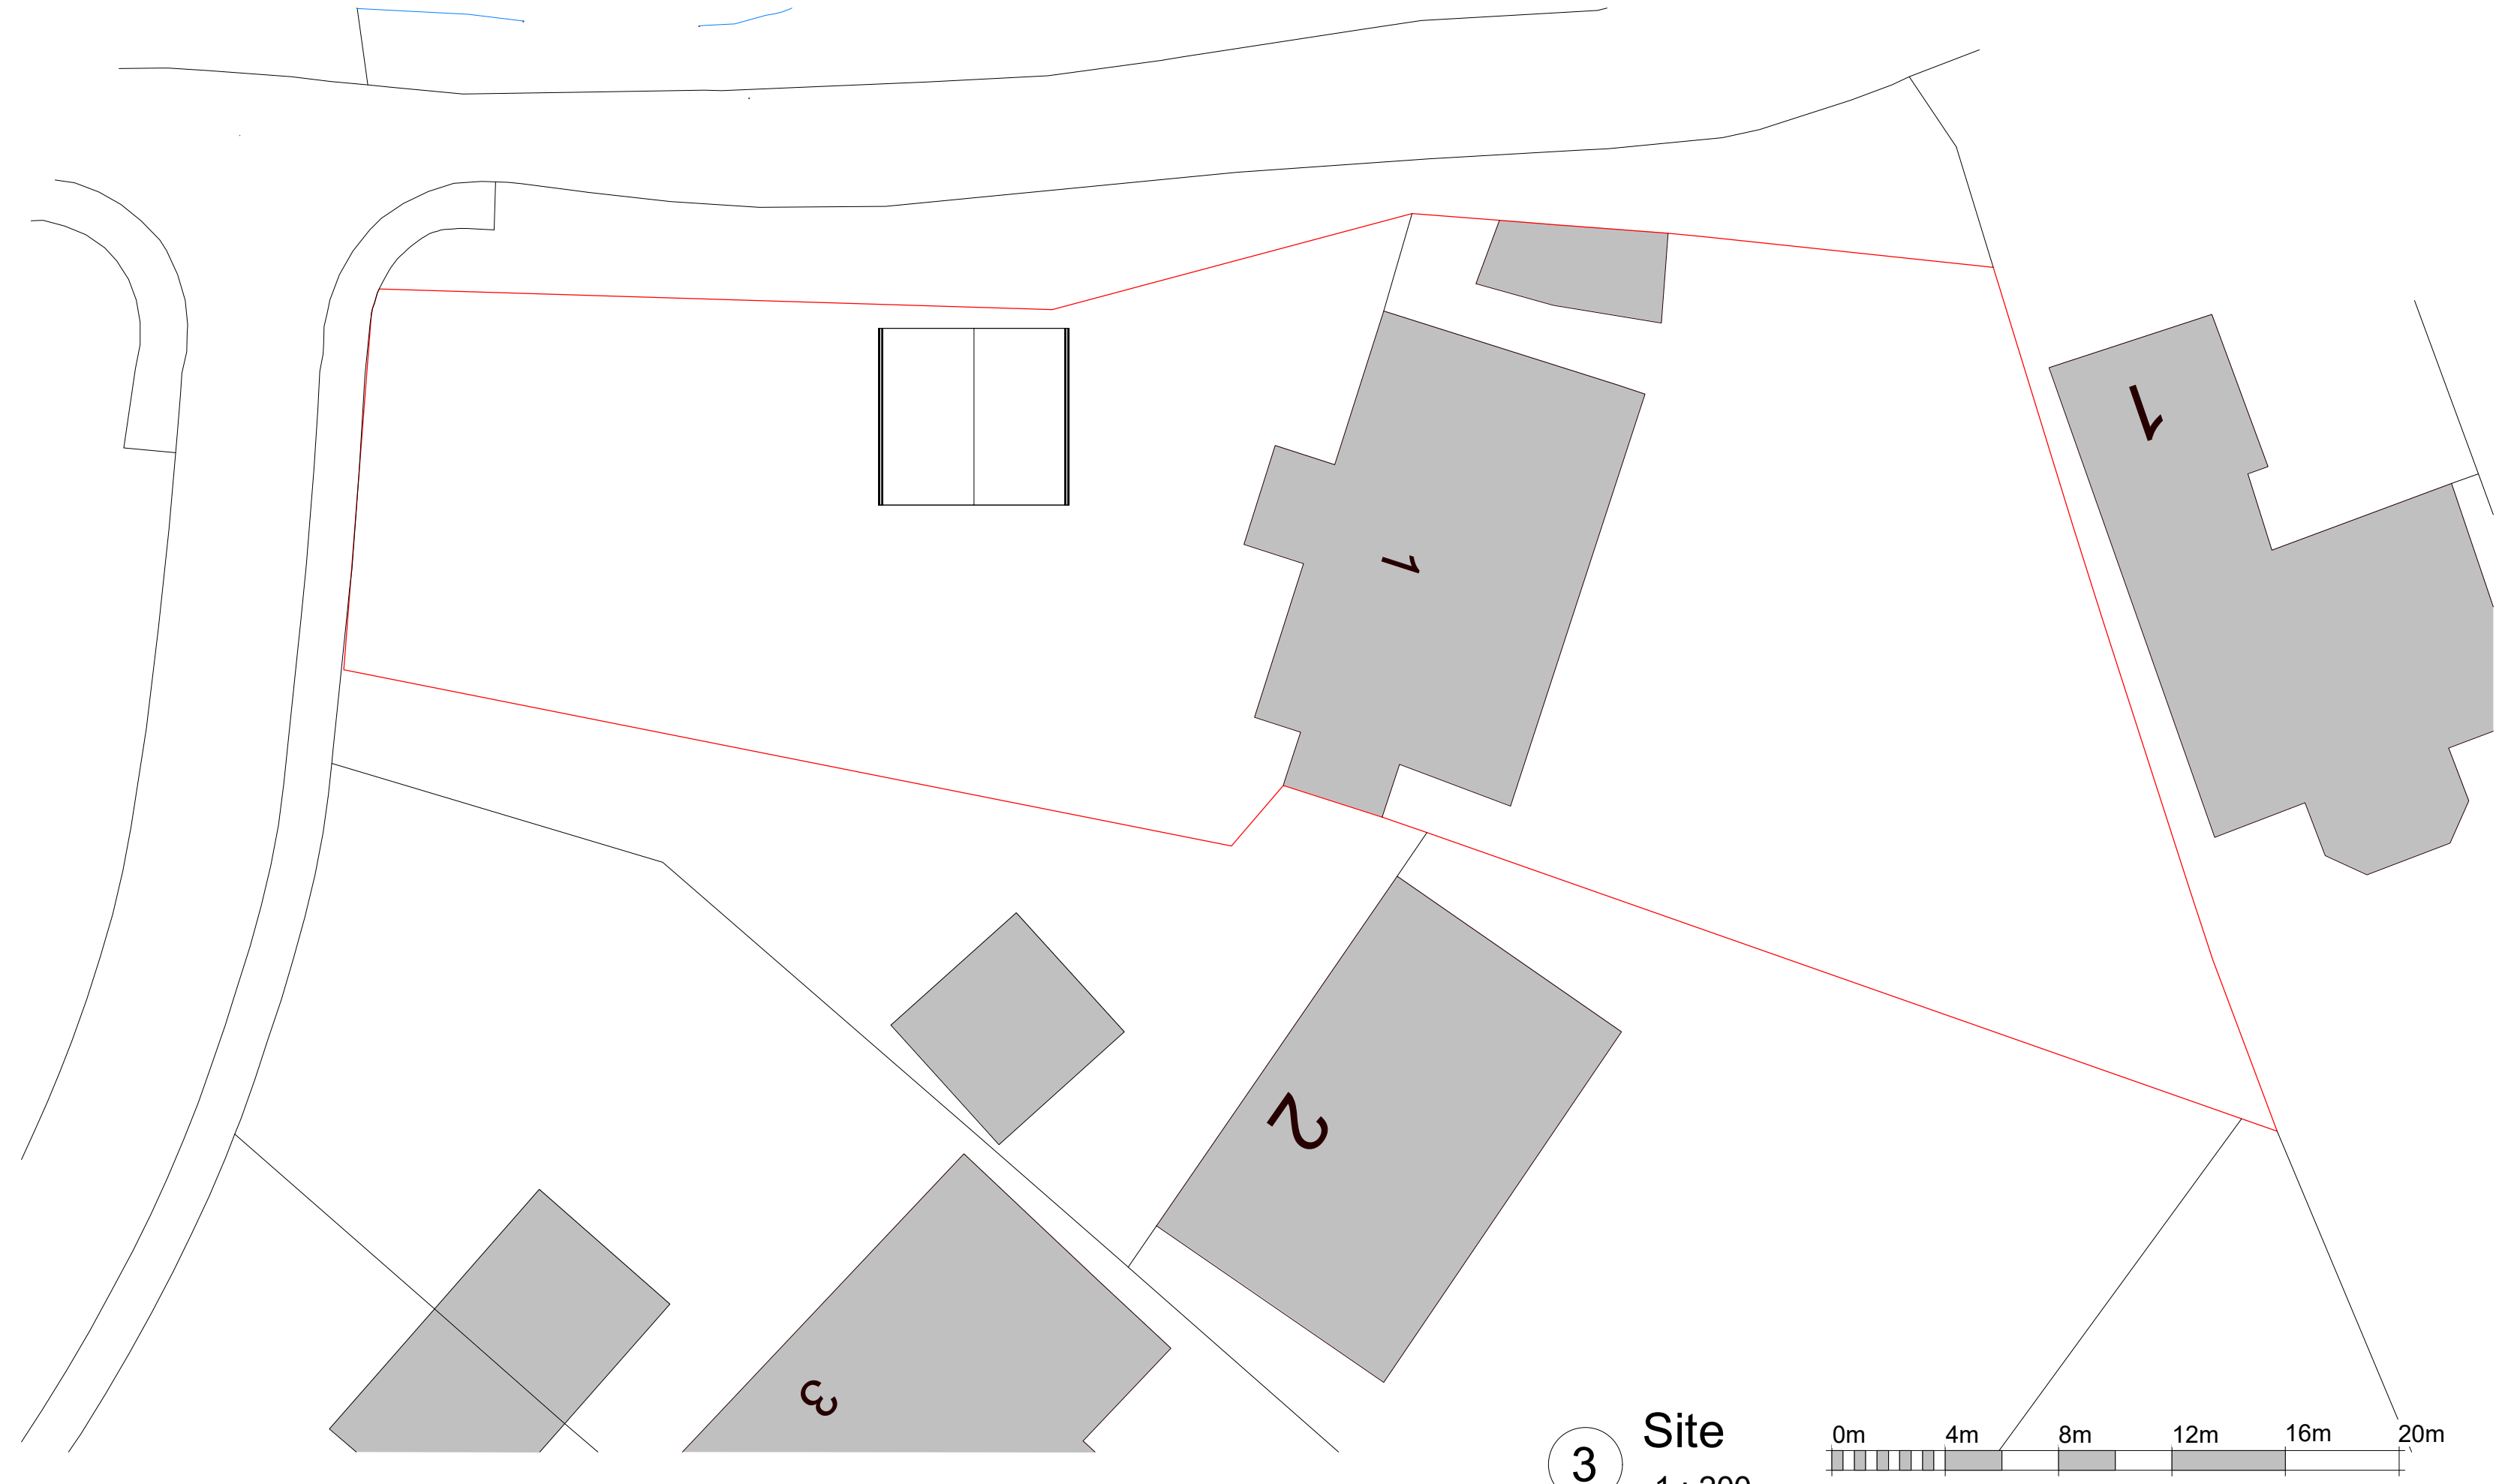


Garage
32 m²

1 01-Ground Floor FFL
1 : 20

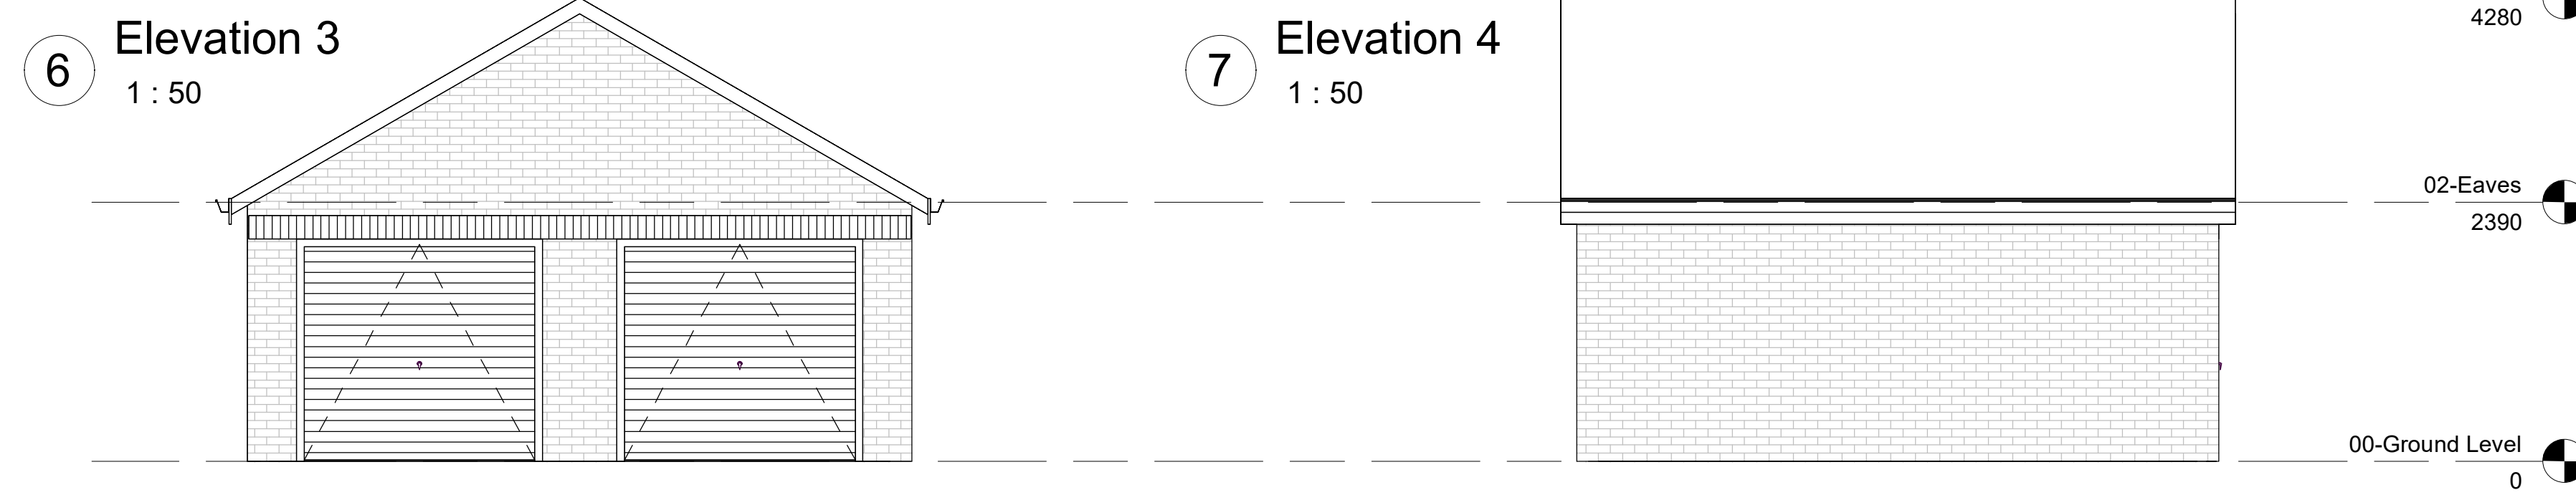

4 Site Location Plan
1 : 1250

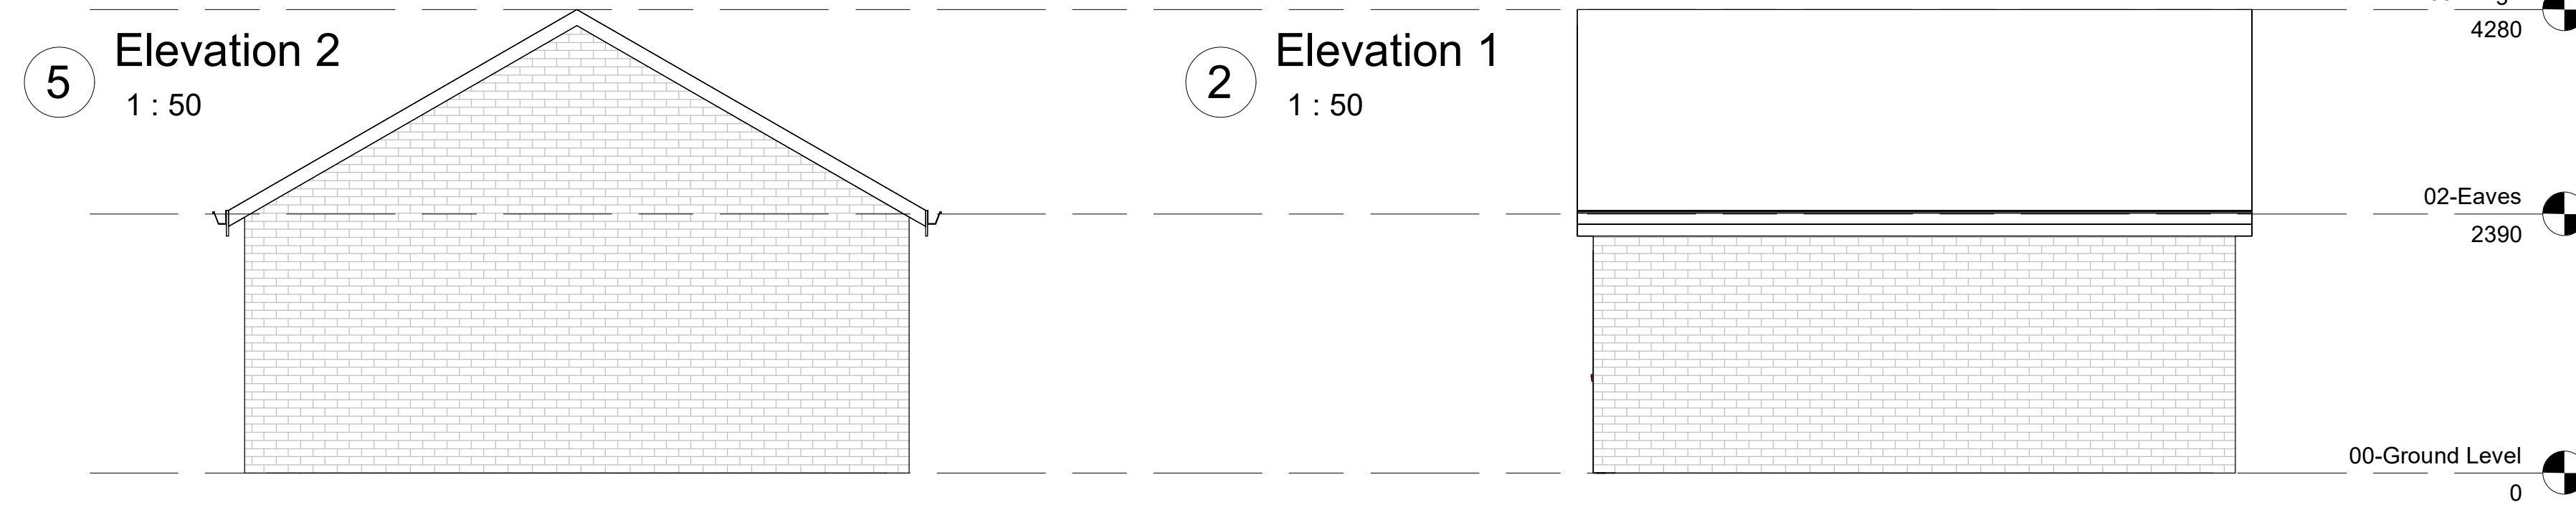

3 Site
1 : 200
VISUAL SCALE 1:200 @ A1

Issued For:

Drawing Address:

Drawing No:




PLANNING

1 Barsey Close Haverhill CB9 7TS


Existing Plans Elevations and Site

Rev:

North

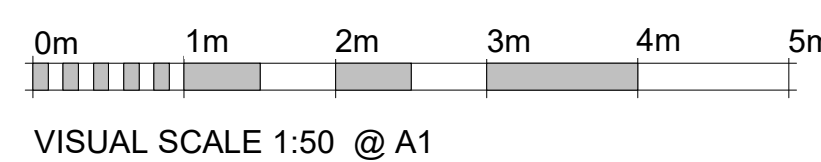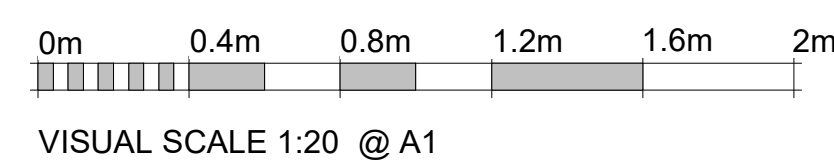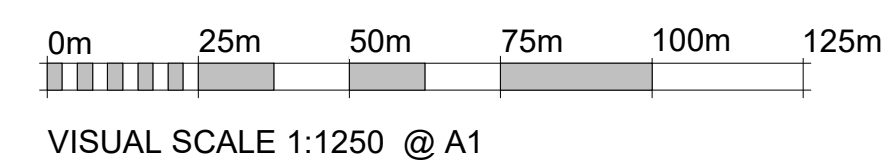

Scale: As indicated

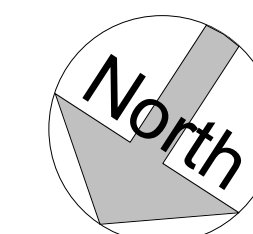

architectural house plans
Leigh Graves
tel 07843 099418
leigh@architecturalhouseplans.co.uk

www.architecturalhouseplans.co.uk

AUTODESK

Checkatrade

CIAT

affiliate