

Help Point

Equipment Cabinet

DB

- General Notes**
- Black - Existing Equipment
 - Blue - Modified Equipment
 - Green - Existing Removed
 - Red - New Equipment

Rev	Date	Reason for Issue	D	C	A
A01	25/01/25	For Approval	NTH	AB	SB

Existing


Trans Data Management
 114
 Millers Court
 Princes Way
 Crawley
 RH11 9PD
 Tel: +44 (0) 1293 515 891
 Fax: +44 (0) 870 458 0586
 www.trans-data.co.uk

Project
 GTR Help Point Works

Title
 Hove Station
 General Arrangement

Project No.	Date	Checked By
23-12501	26/07/2023	AB
Revision	Scale	Approved By
A01	1:100@A1	SB

Drawing No.
 23-12501_GTR_HOV_GA

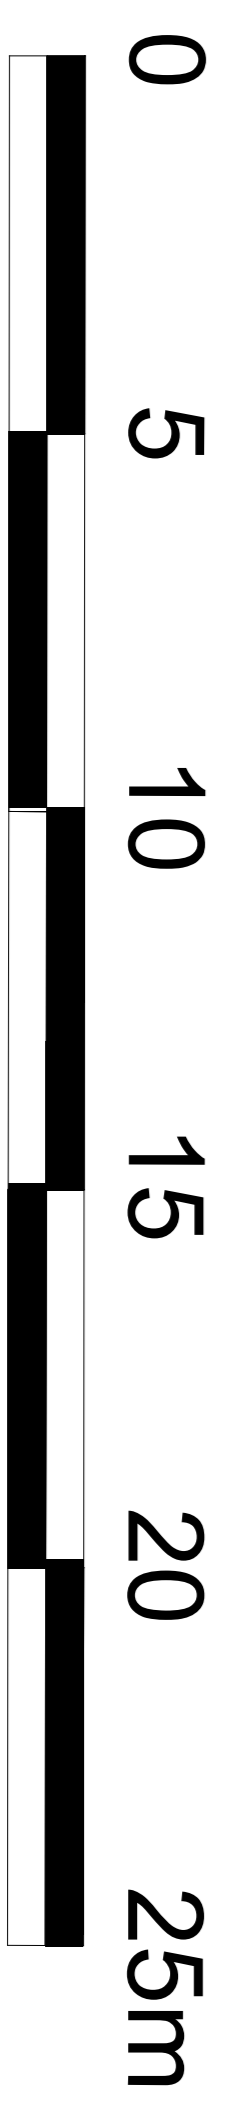

Trans Data Management
 114
 Millers Court
 Princes Way
 Crawley
 RH11 9PD
 Tel: +44 (0) 1293 515 891
 Fax: +44 (0) 870 458 0586
 www.trans-data.co.uk