

NOTE: ALL DIMENSIONS TO BE CHECKED & VERIFIED PRIOR TO CONSTRUCTION.

NOTE: ALL DRAWINGS ARE FOR PRICING & PLANNING PURPOSES ONLY NOT FOR CONSTRUCTION.

NOTE: ALL NEW EXTERNAL FINISHES TO MATCH EXISTING.

NOTE: STRUCTURAL ENGINEER TO BE CONSULTED PRIOR TO ANY STRUCTURAL WORKS BEING UNDERTAKEN.

DEMOLITION OF REAR EXTERNAL WALL INCLUDING DOORS & WINDOWS, SUBJECT TO STRUCTURAL ENGINEERS DETAILS


RELOCATION EXISTING SERVICES

STRIP OUT & REMOVAL OF KITCHEN


REMOVAL OF EXISTING WINDOW & NEW OPENING CREATED FOR NEW EXTERNAL DOOR

DEMOLITION OF EXISTING INTERNAL PARTITIONS & DOORS

STRIP OUT & REMOVAL OF EXISTING BATHROOM

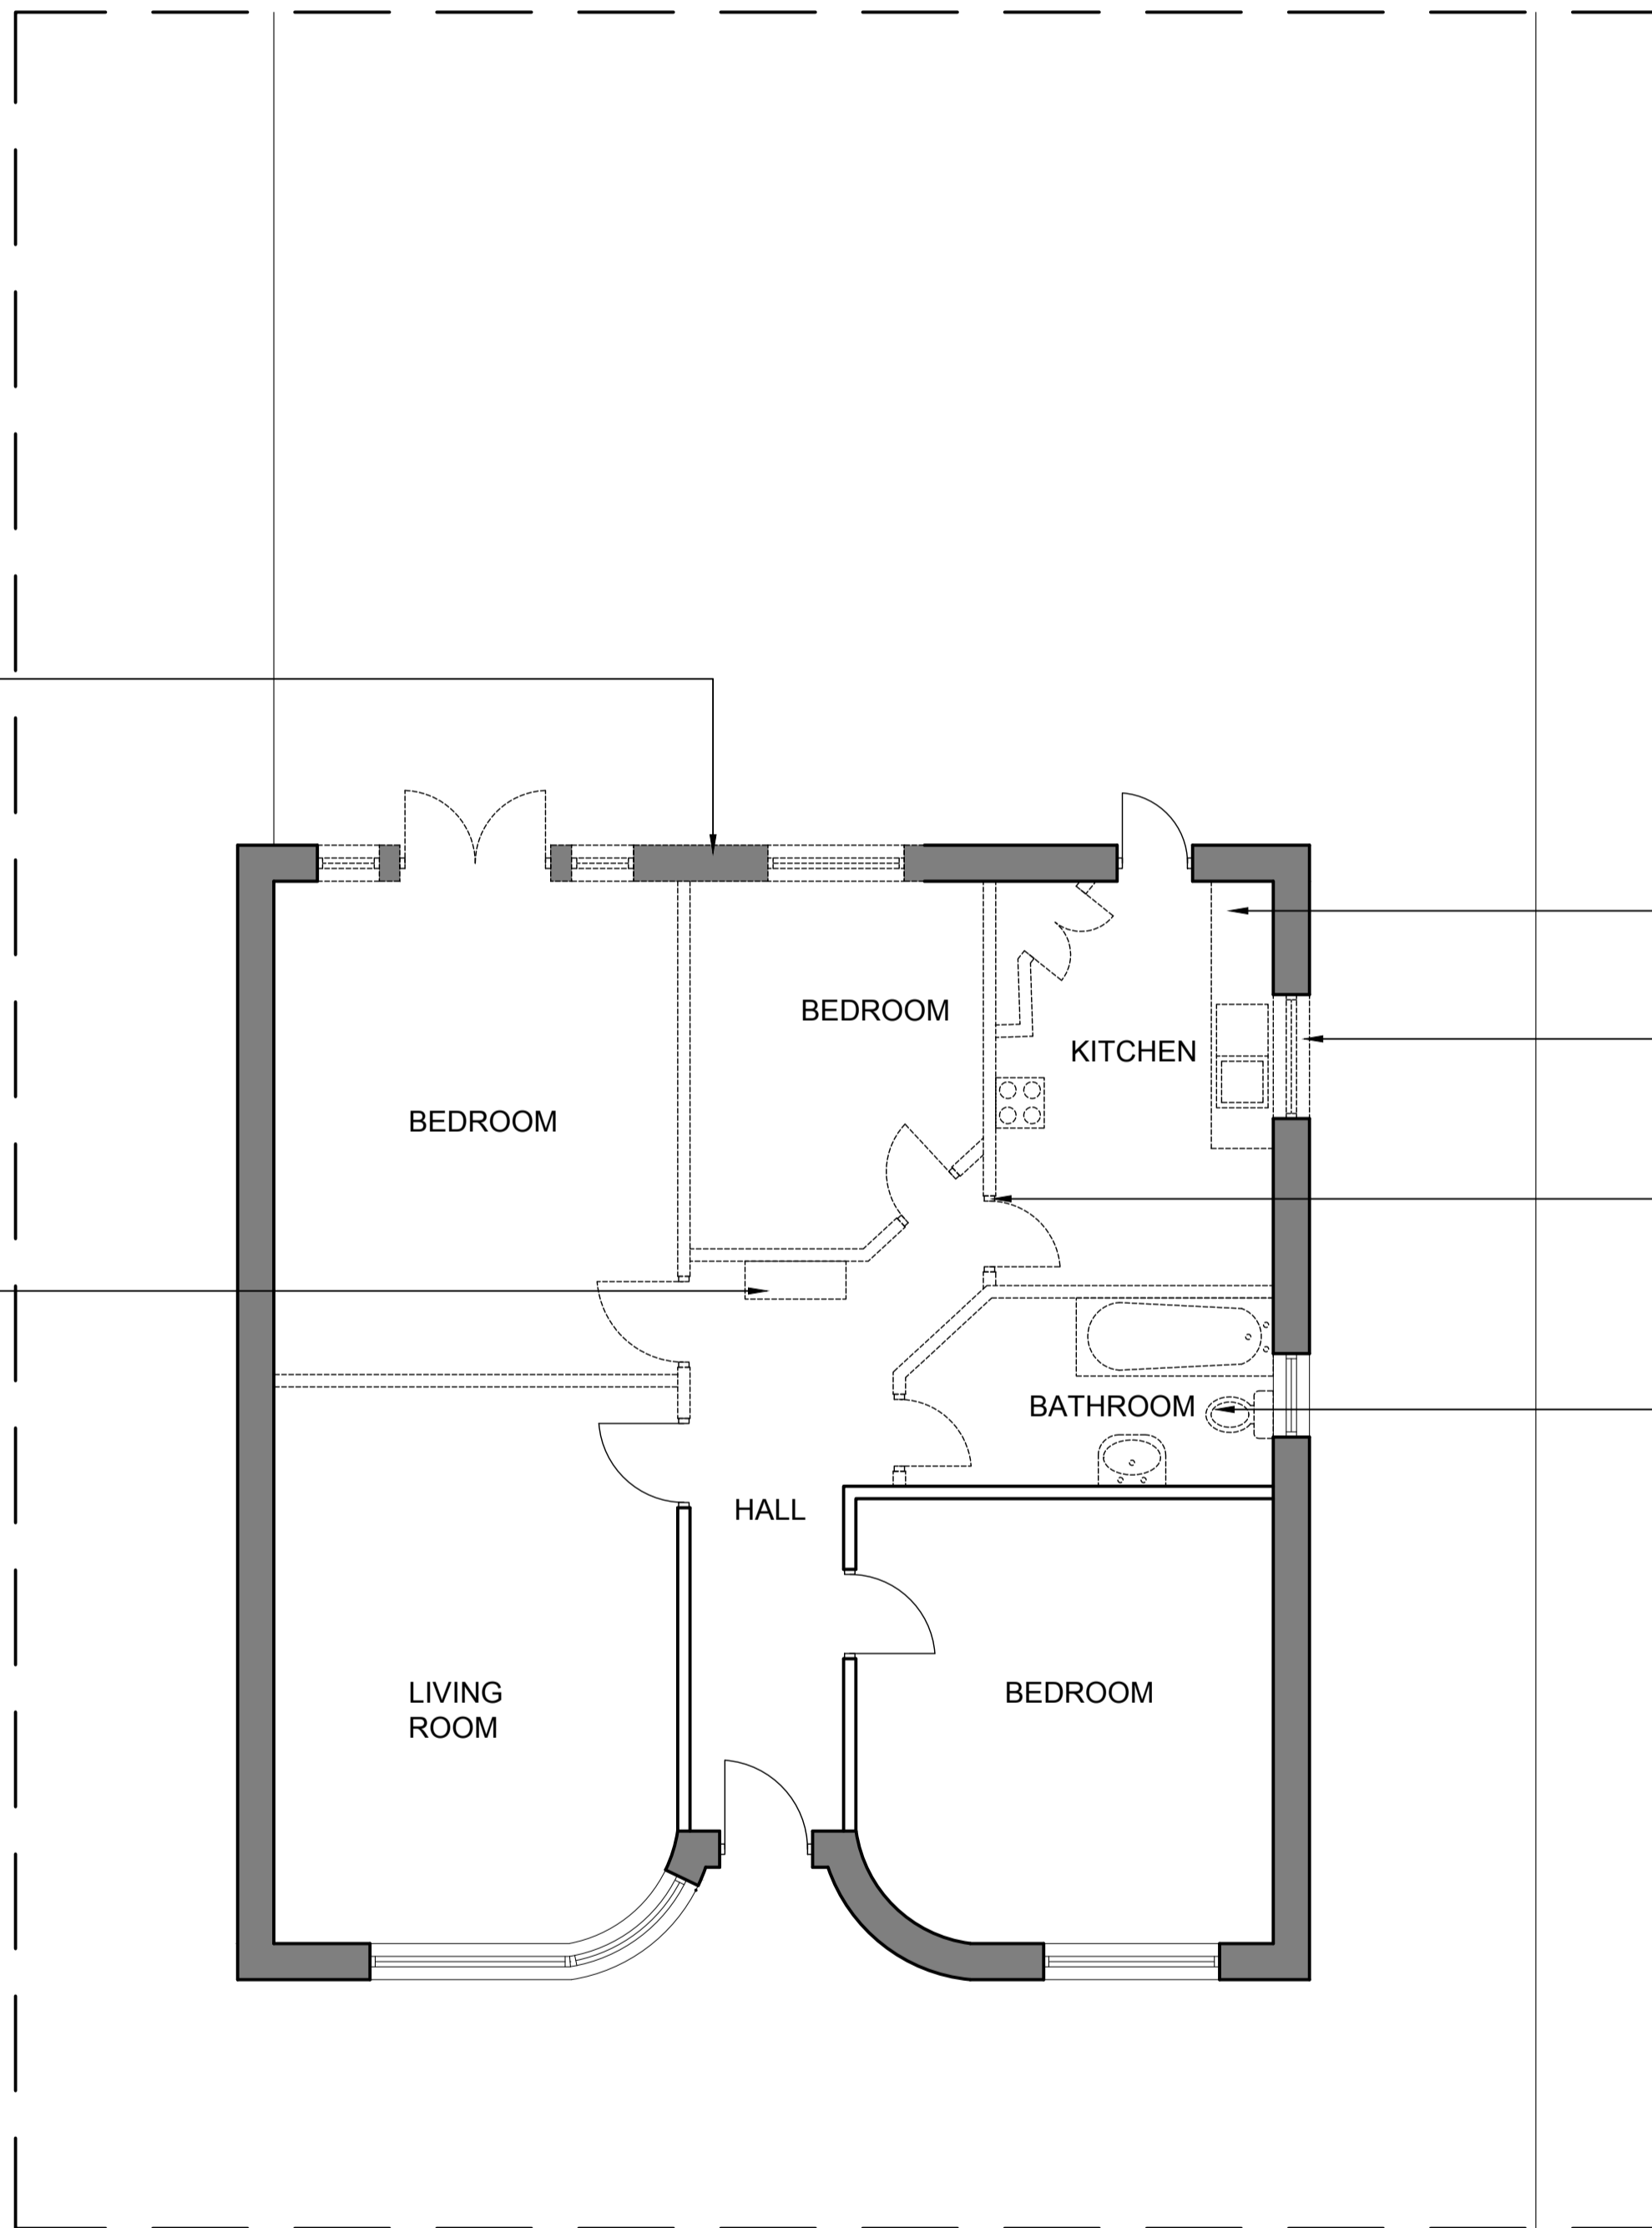

01 EXISTING PLAN
SCALE 1:100 @ A3

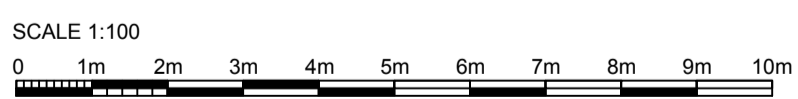

Client	MR & MRS WALLER	Project	54 FALLOWFIELD CRESCENT
Drawing	REAR EXTENSION & LOFT CONVERSION - EXISTING PLAN		
Drawing No.	FA001	Date	09.07.23
Scale	1:50@A2	Revision	A - Living room amended B - Updated to Planning Comments