

1 Existing Front / South Elevation




2 Existing Side / West Elevation



3 Existing Section A-A



4 Existing Ground Floor Plan

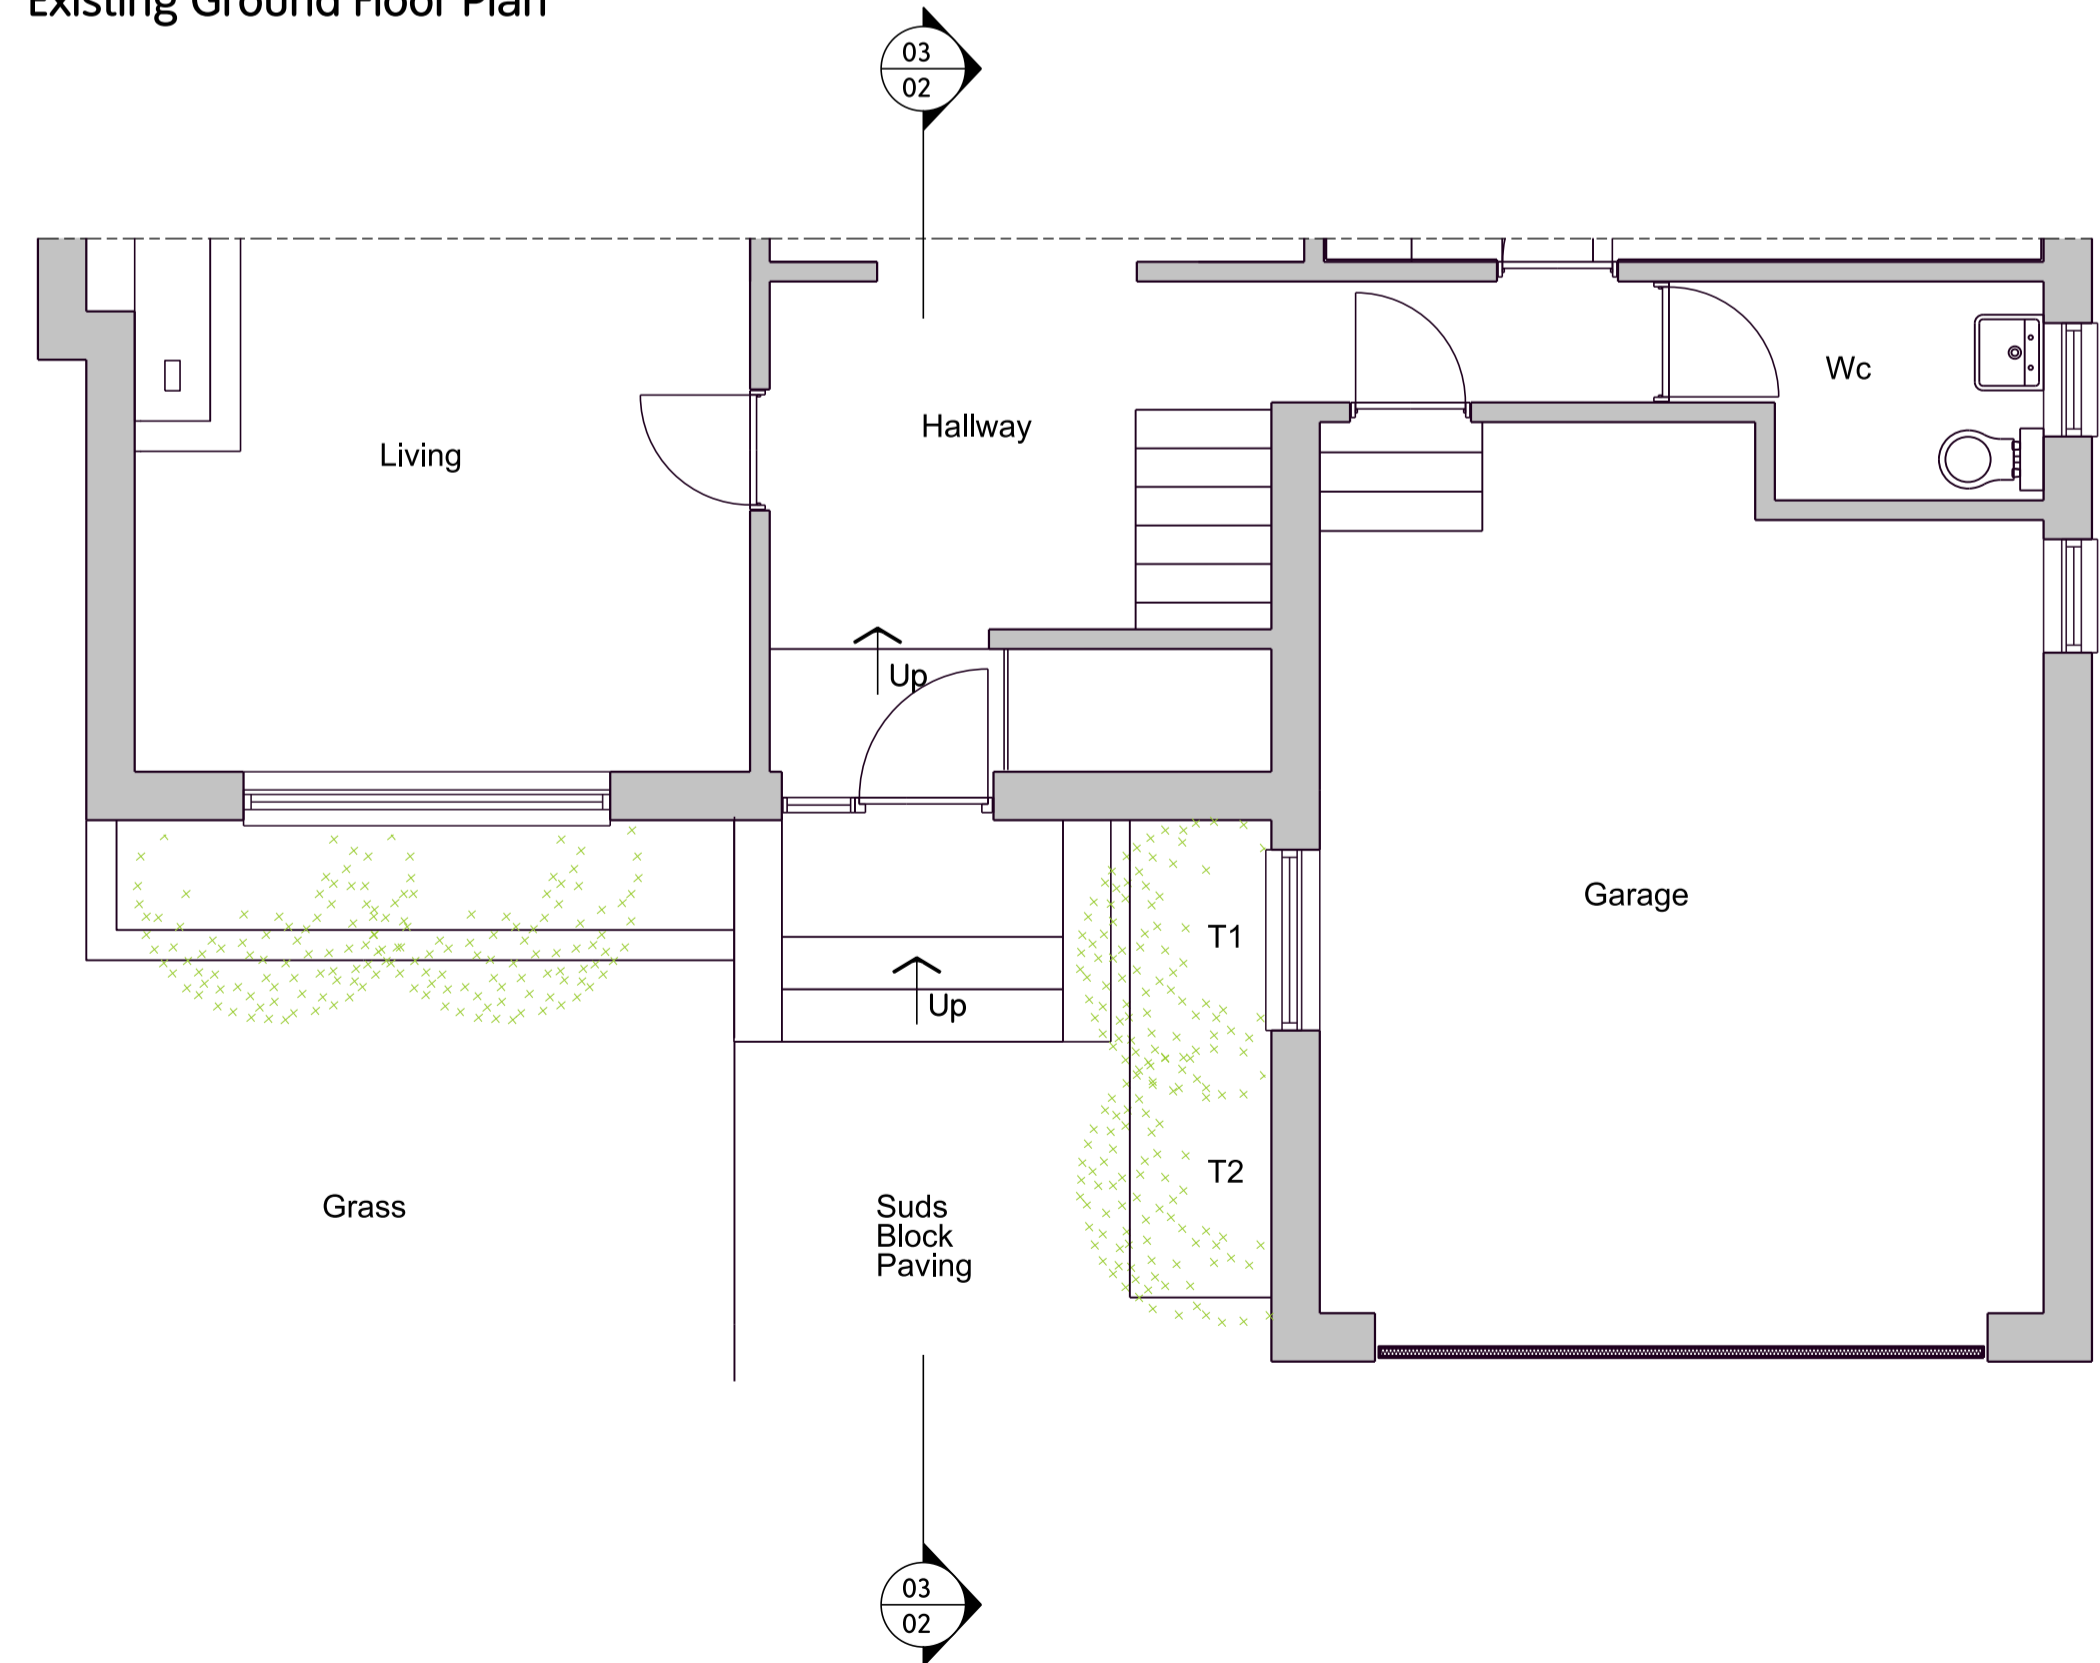

5 Existing Roof Plan

