


1 Proposed Front / South Elevation




2 Proposed Side / West Elevation



3 Proposed Section A-A

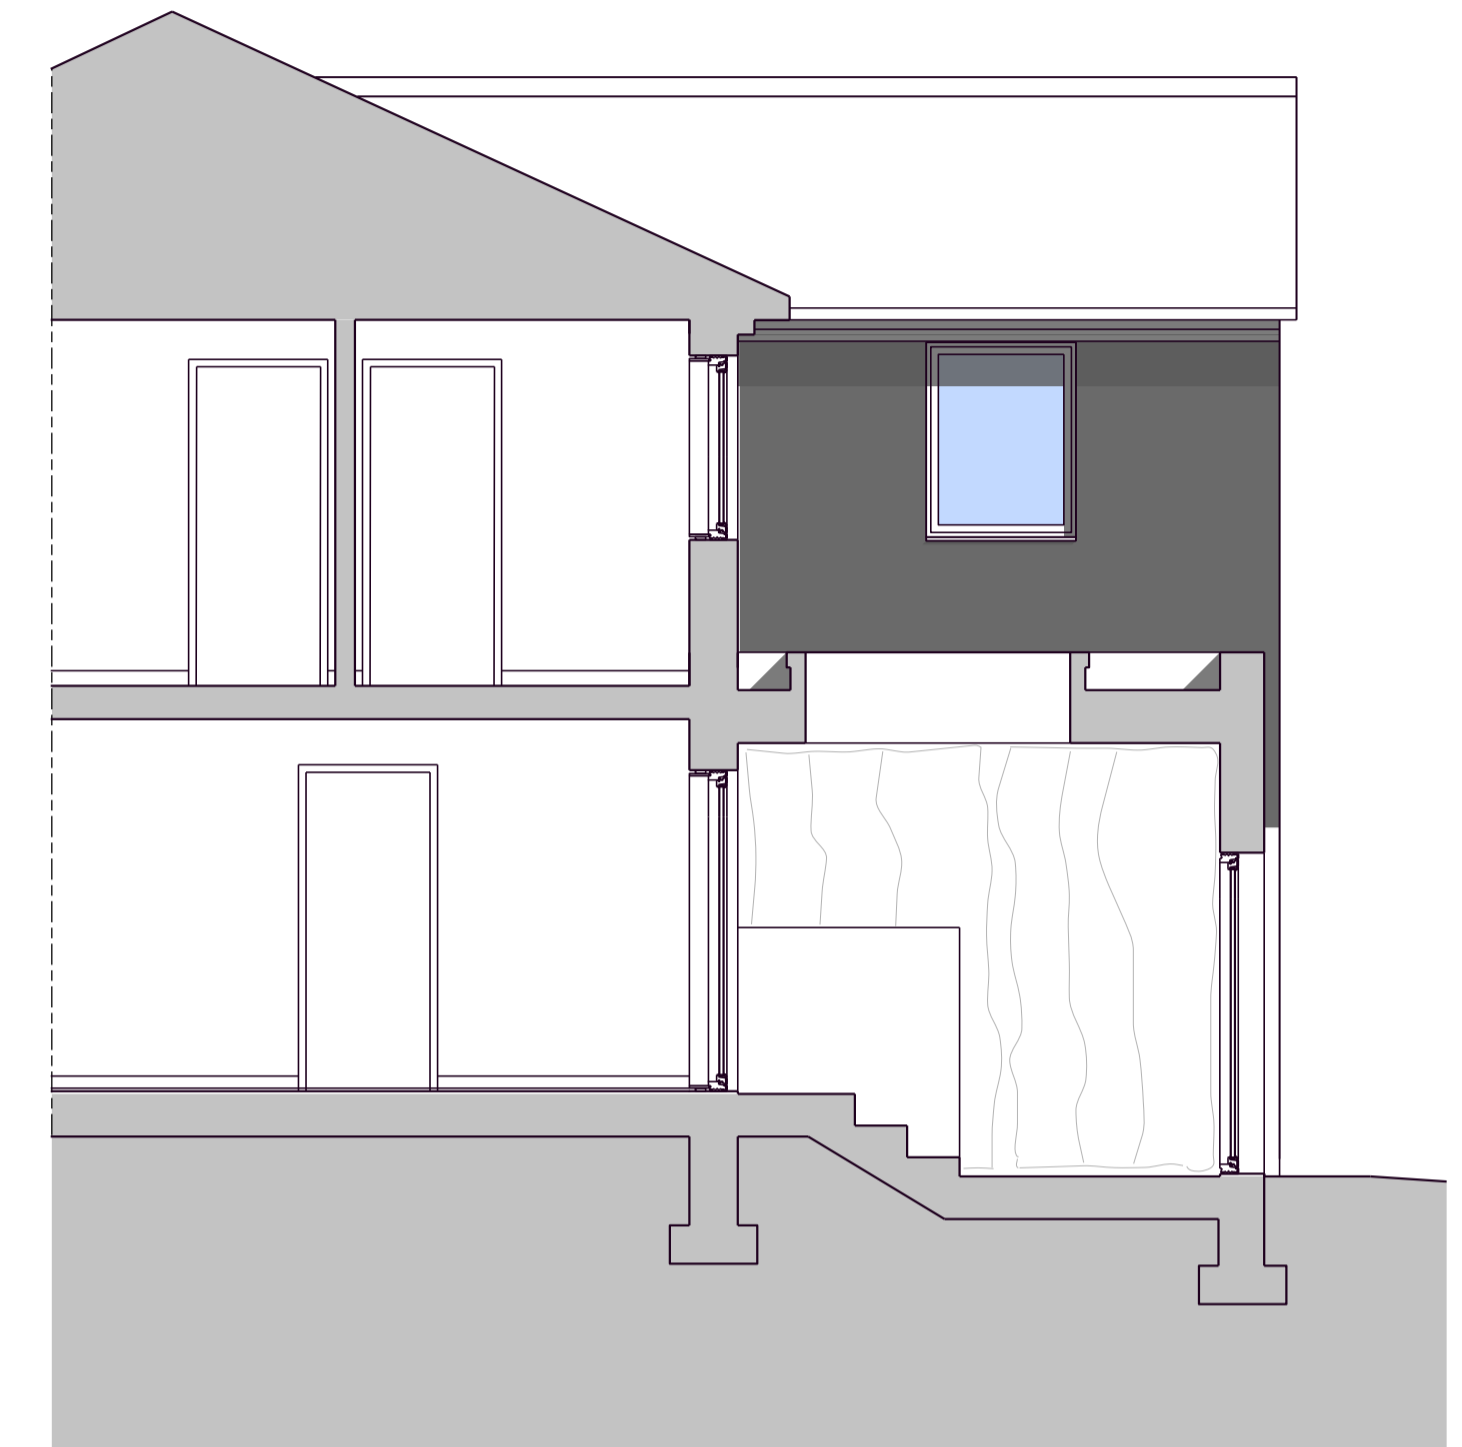

4 Proposed Ground Floor Plan

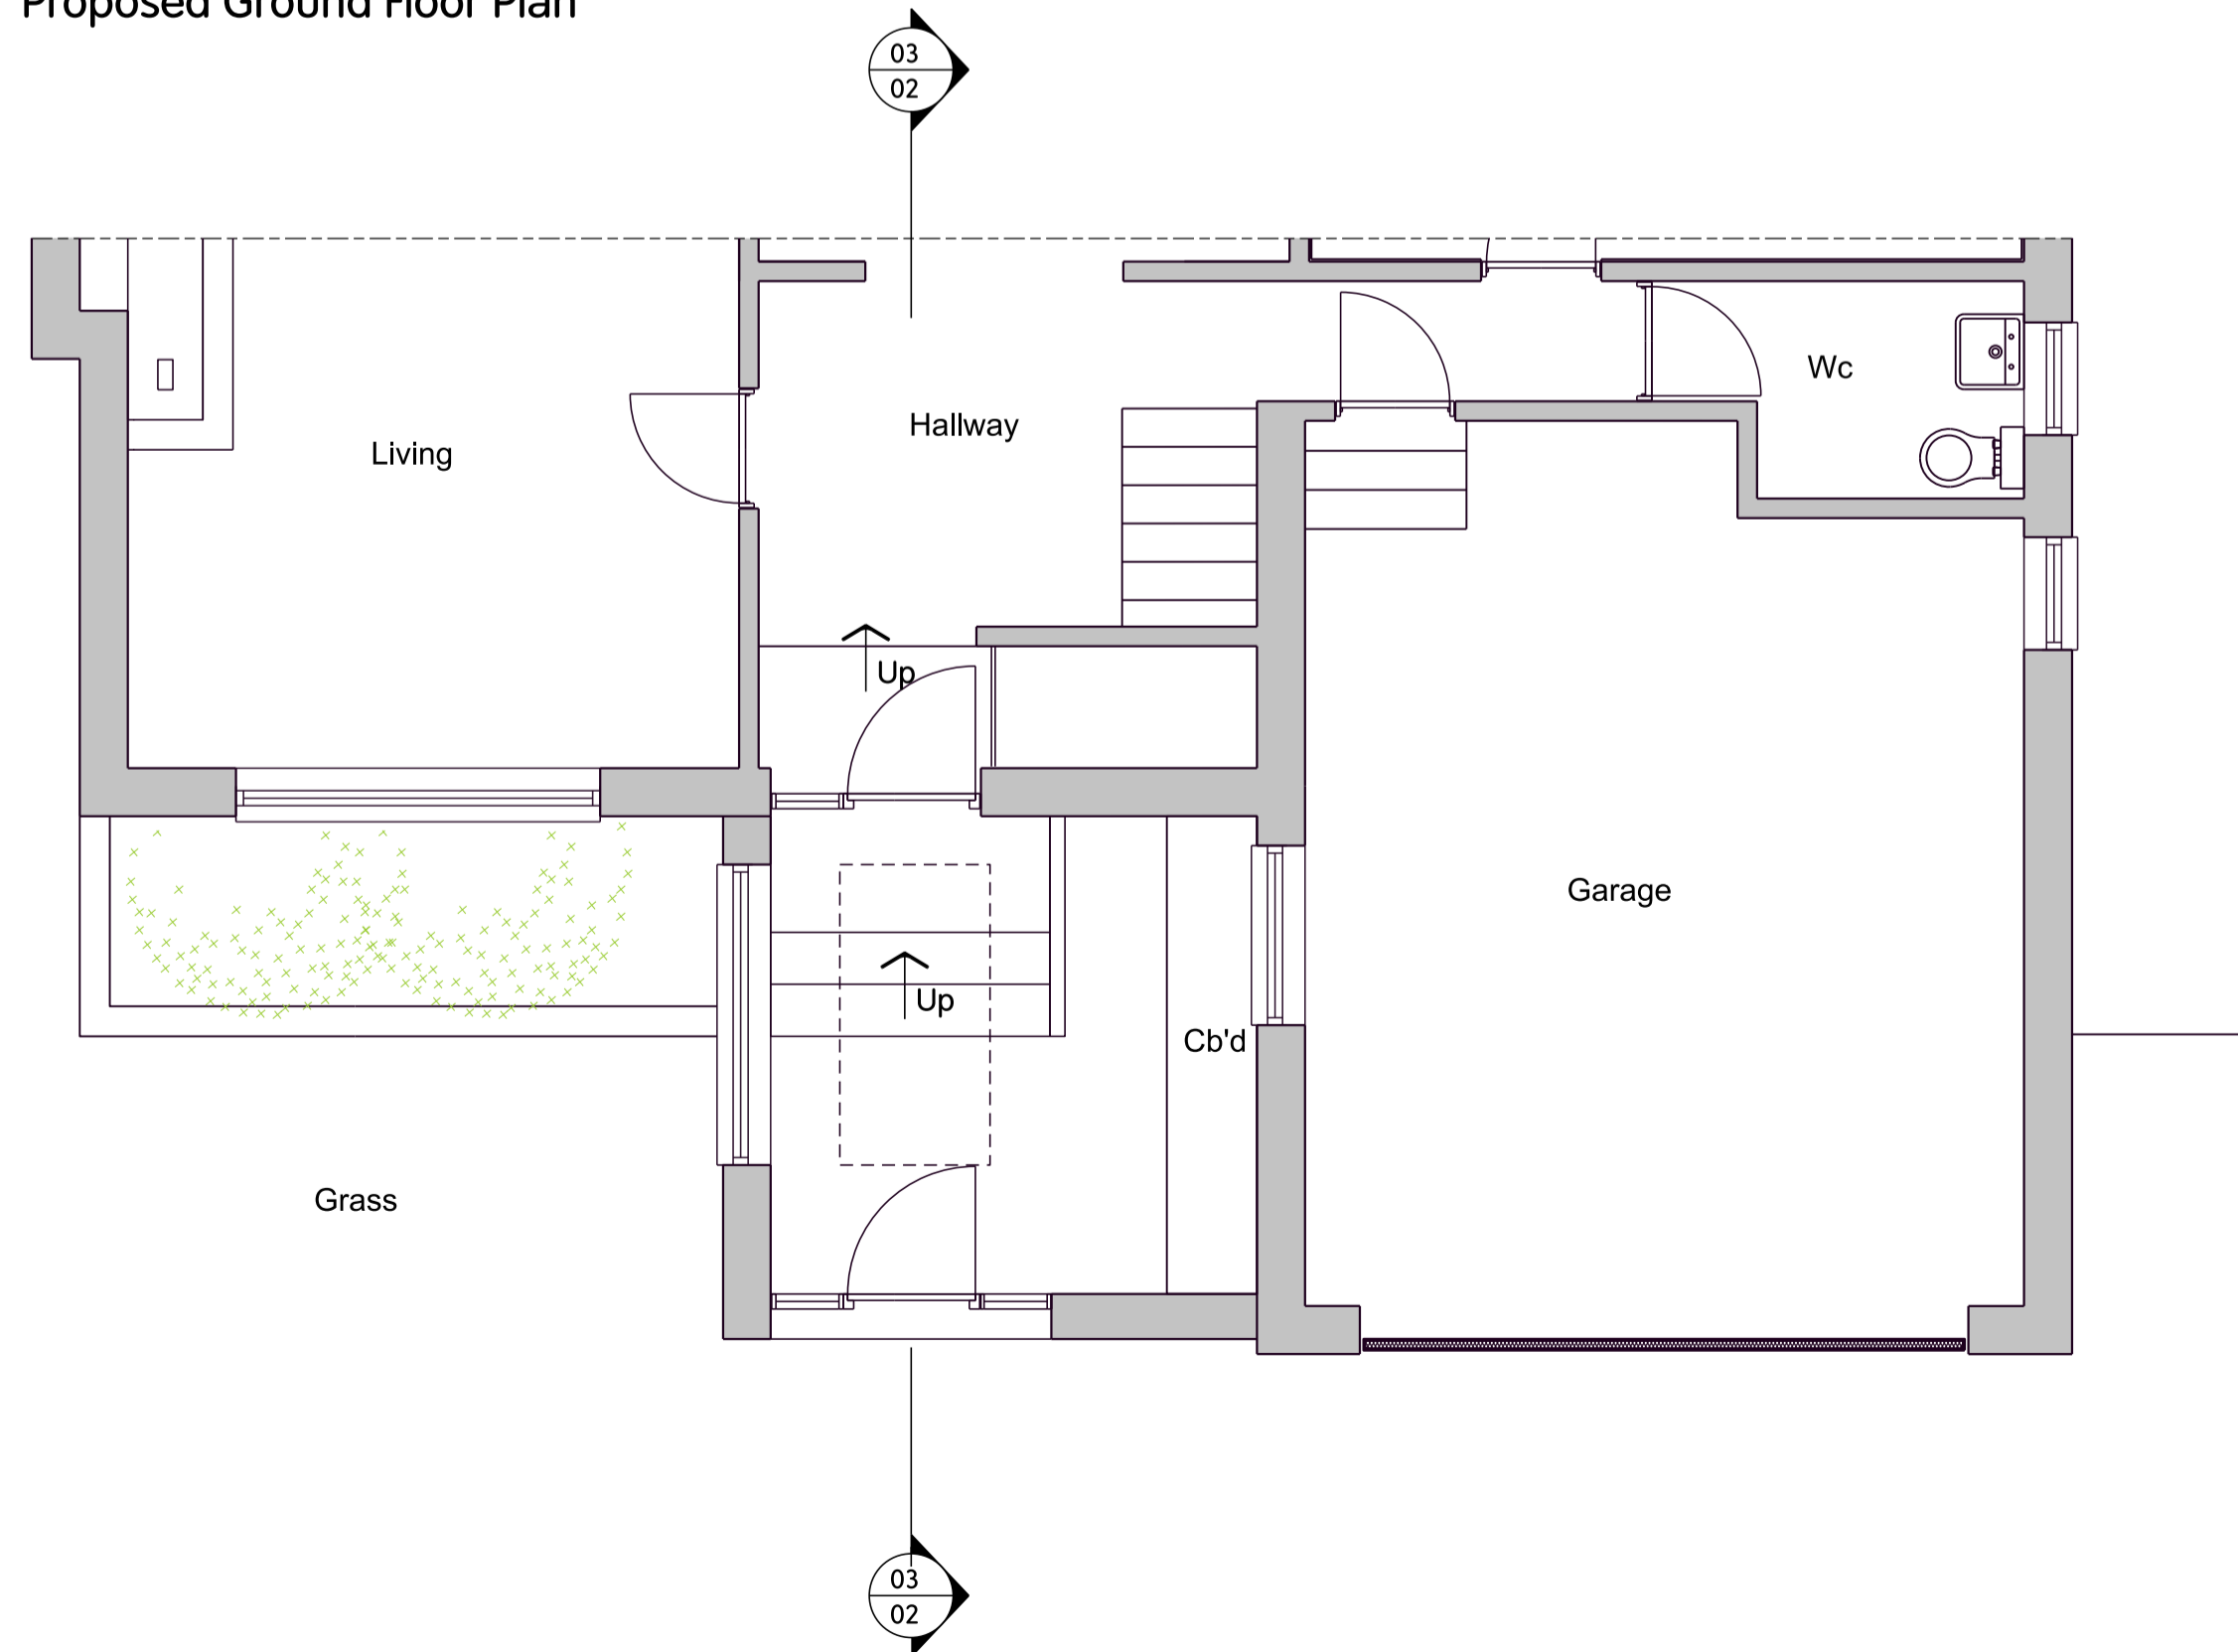

5 Proposed Roof Plan

