



ELEVATION KEY PLAN NS.

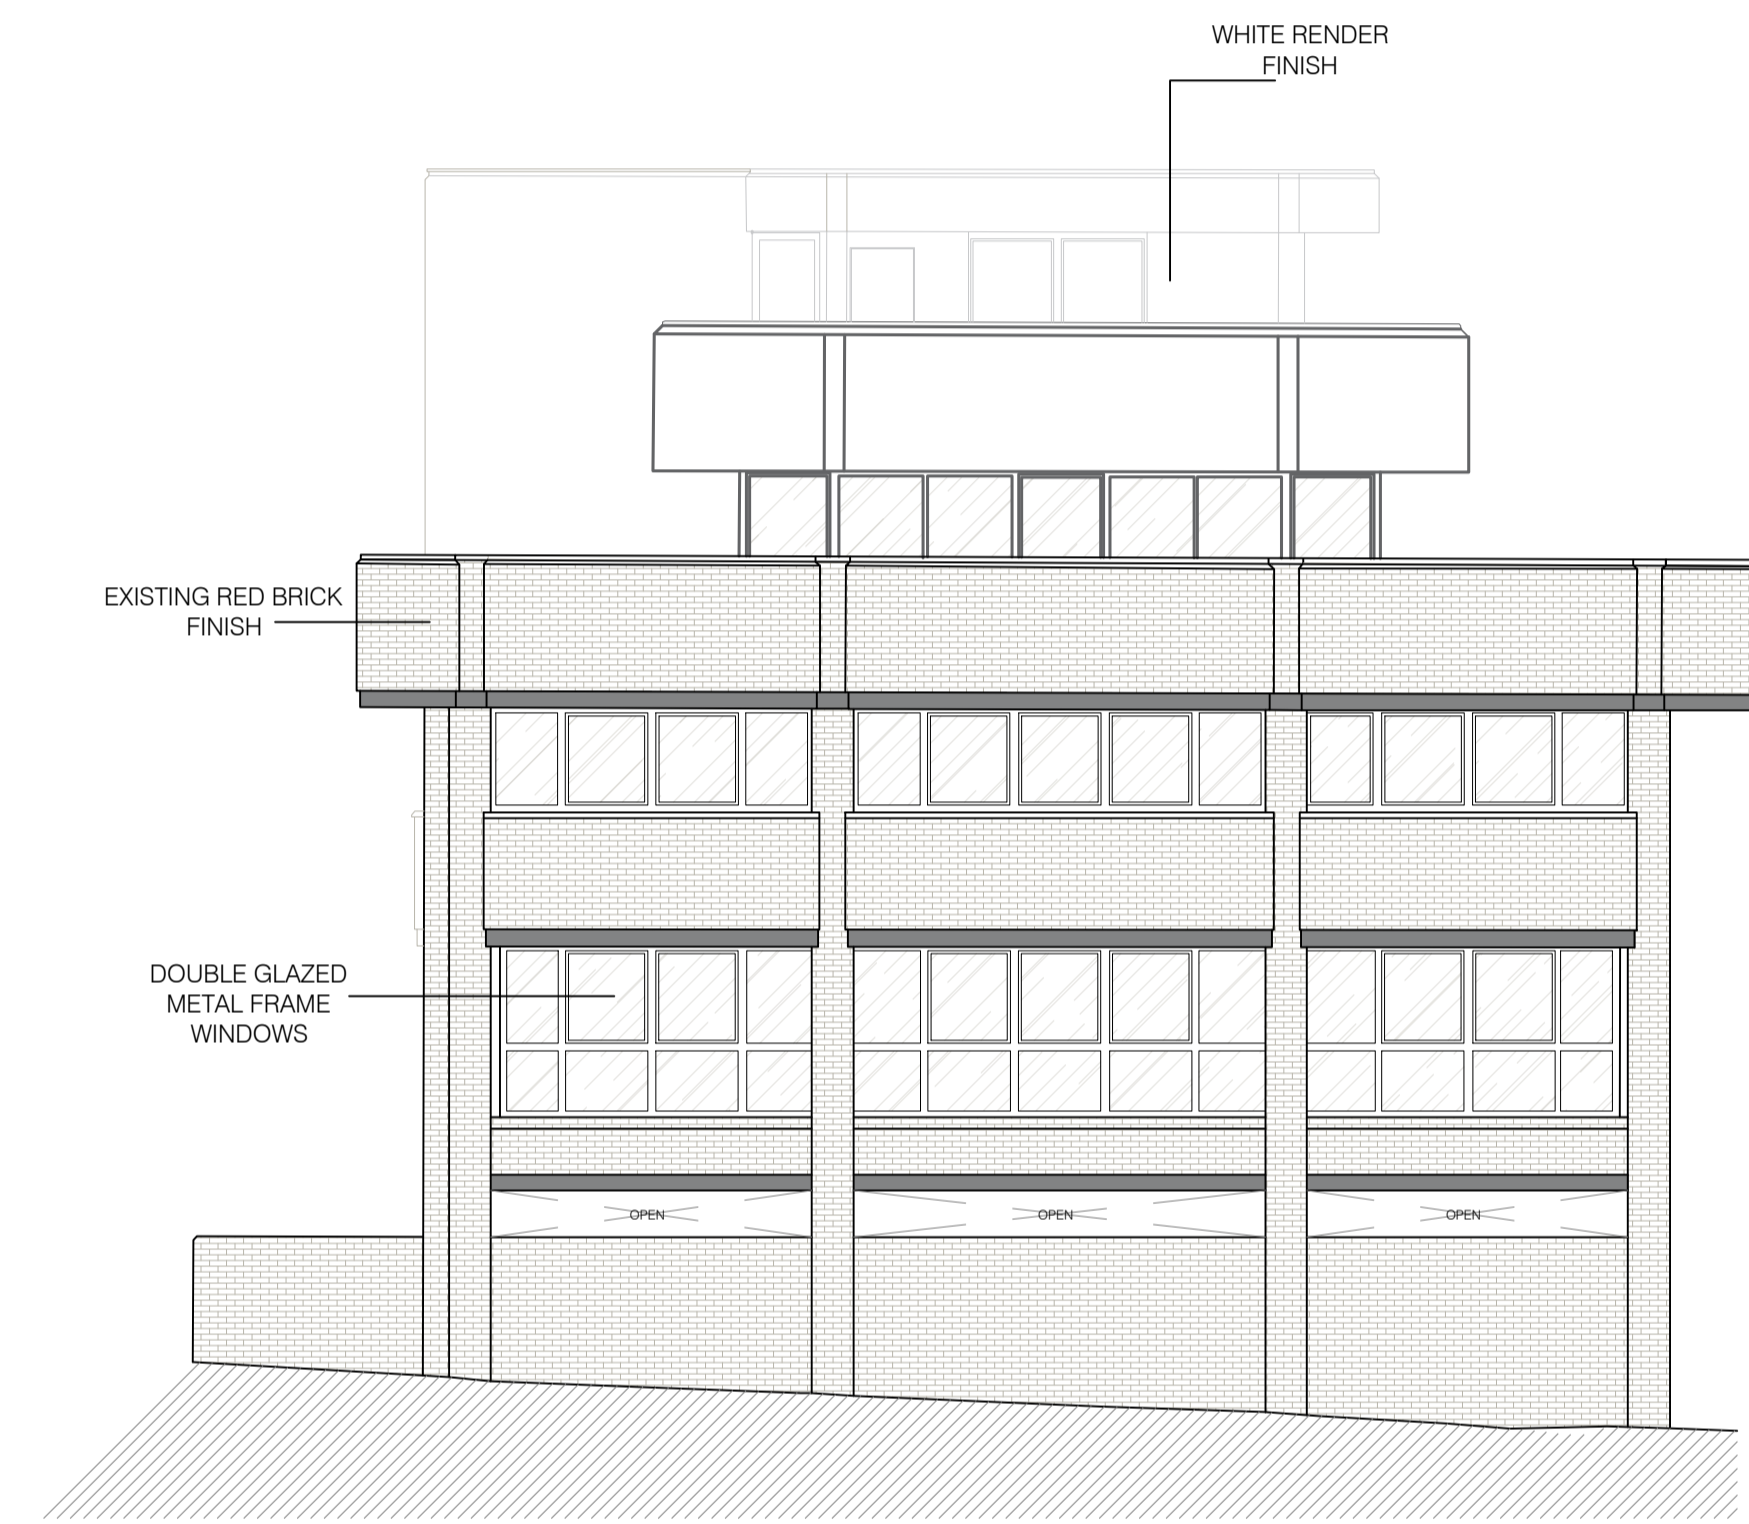


EXISTING ELEVATION A- WEST FACING

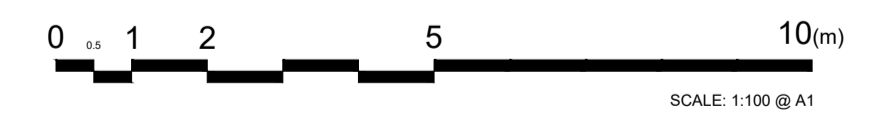

REVISIONS				REVISIONS				REVISIONS				REVISIONS			
Date	Rev	By	Description	Date	Rev	By	Description	Date	Rev	By	Description	Date	Rev	By	Description
13.07.23	P1	PH	ISSUED FOR PLANNING												

E: info@mcl-architecture.com
W: www.mcl-architecture.com

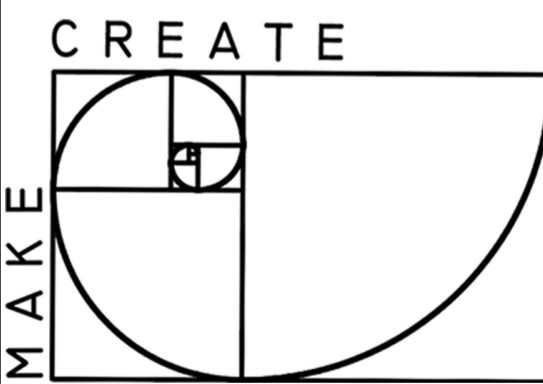

Job Title		PREECE HOUSE, BRIGHTON			
Drawing Title		EXISTING ELEVATIONS SHEET 03		Client	
		WESTMEDE			
Scale	Date	Drawn	Project No.	Sheet Number	Rev
1:100@A1	13.07.23	PH	2228	PH-P-25-MF-04-06	P1