



Elevation 1

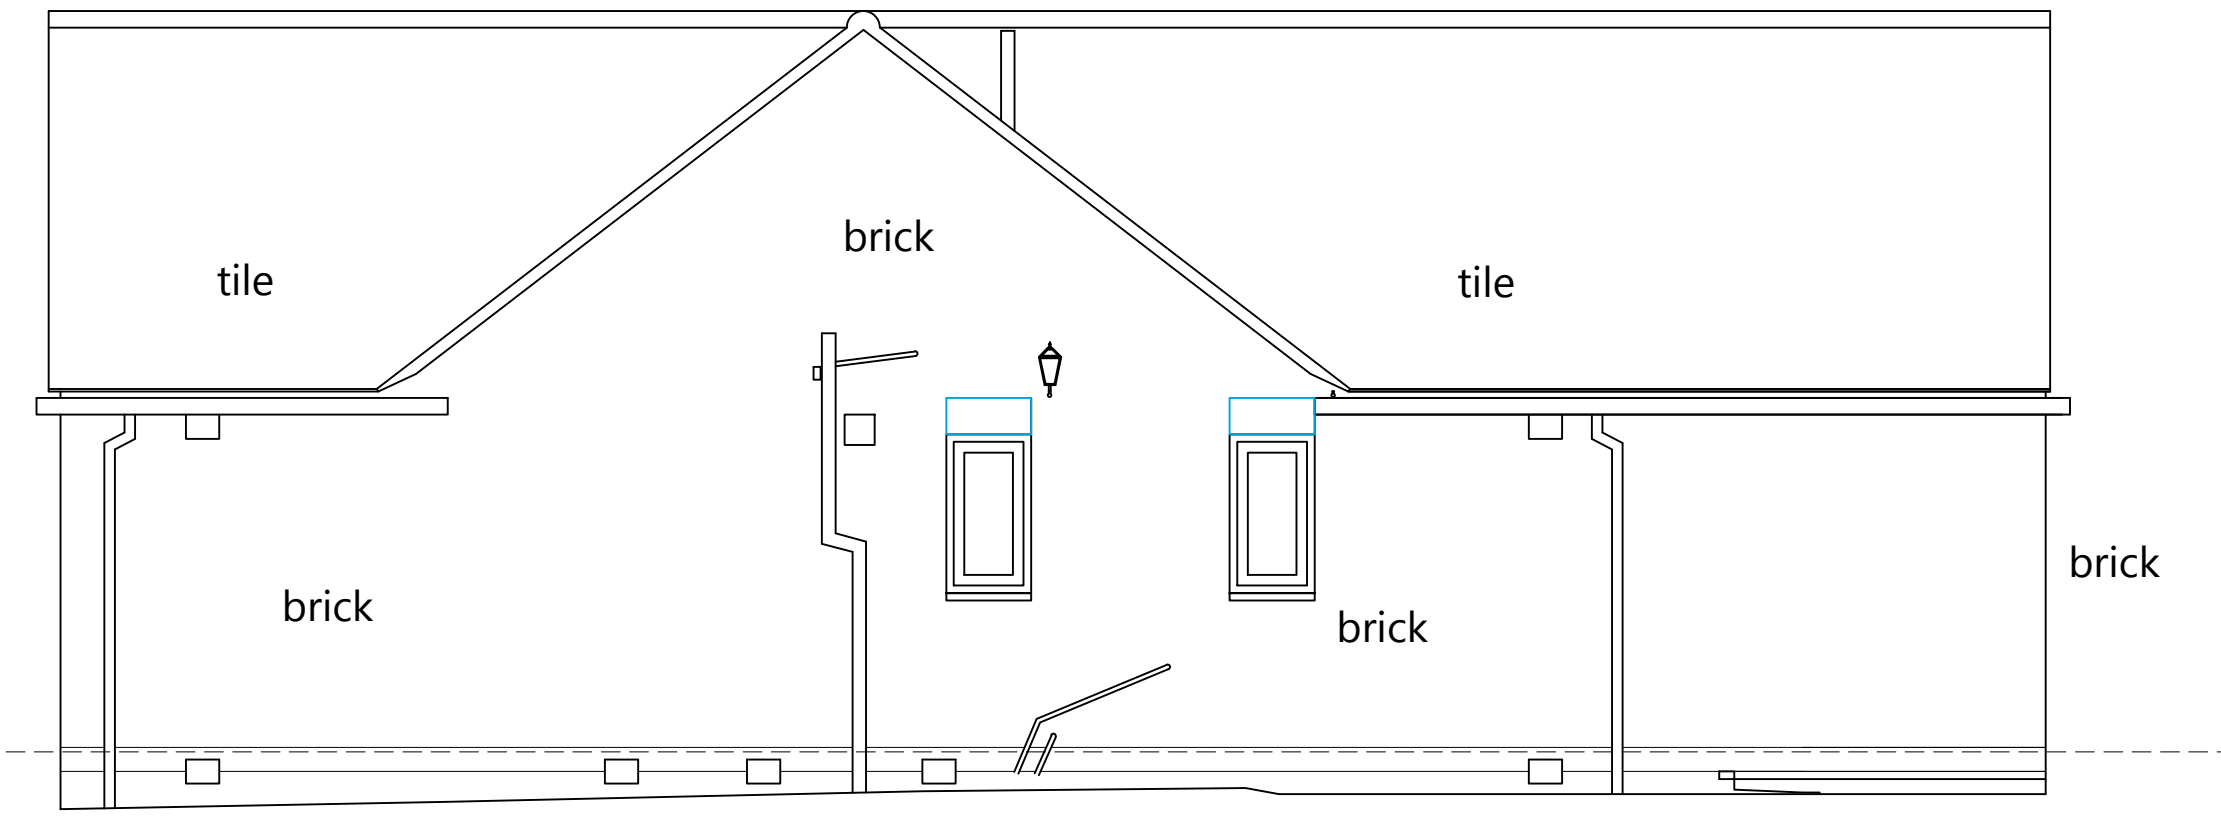


Elevation 2

Level Datum 45.00m

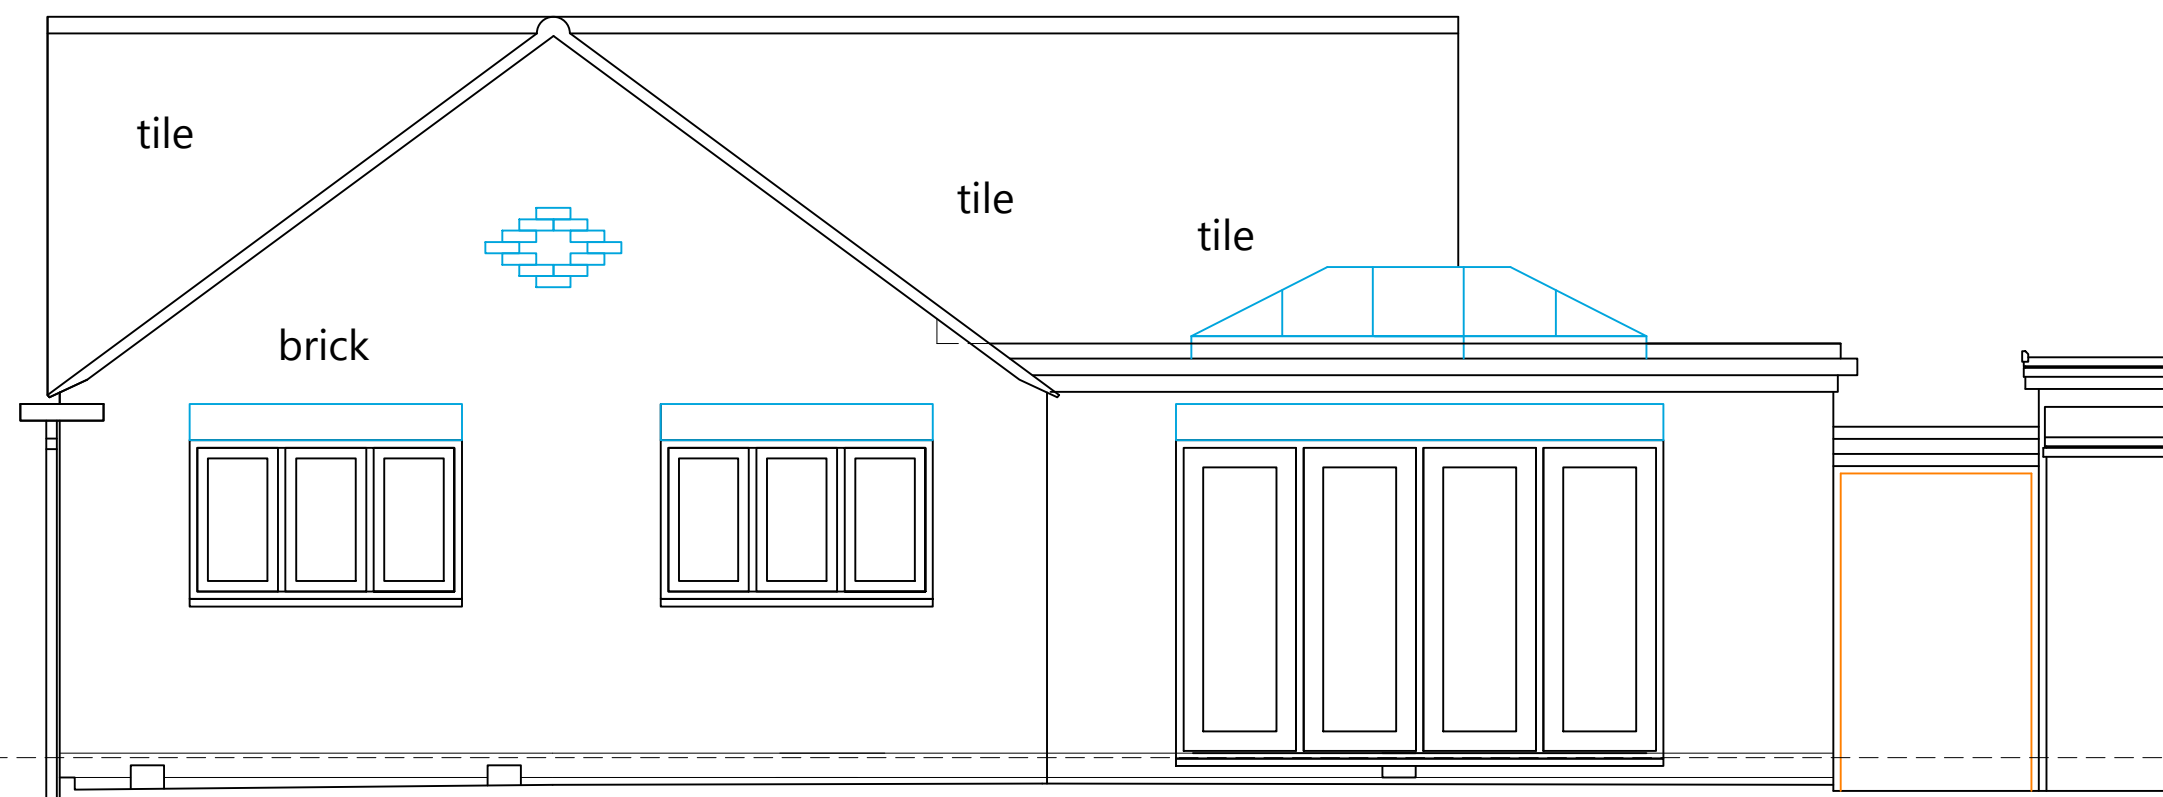


Elevation 3

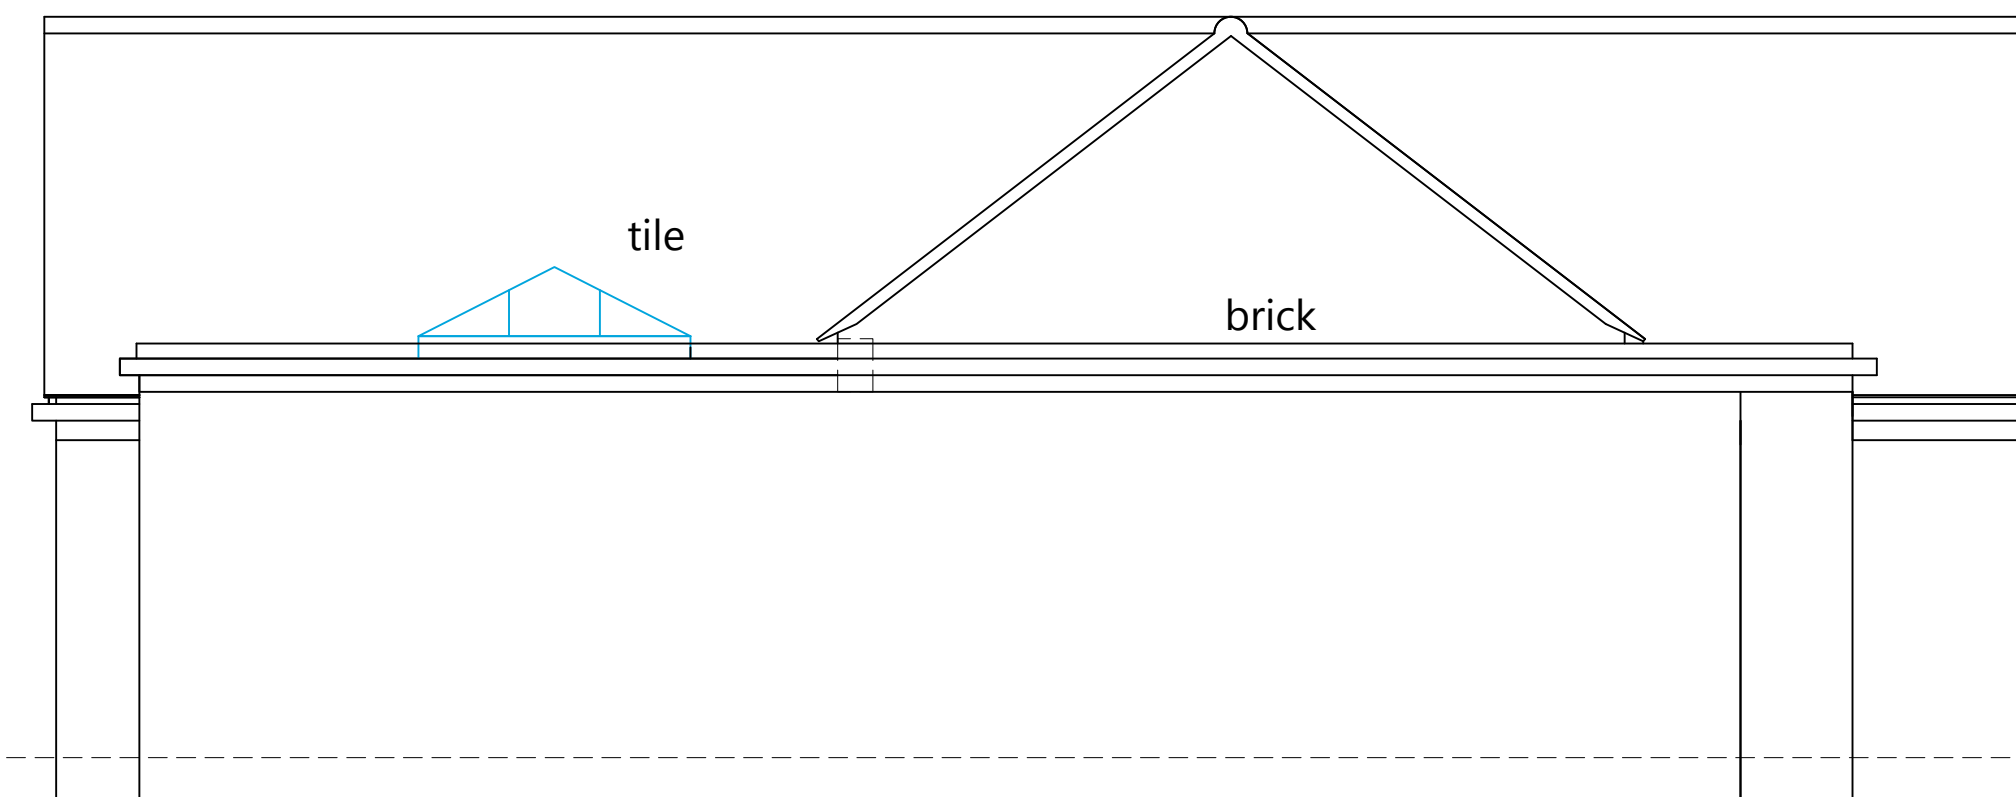

Elevation 4

Level Datum 45.00m

SCALE

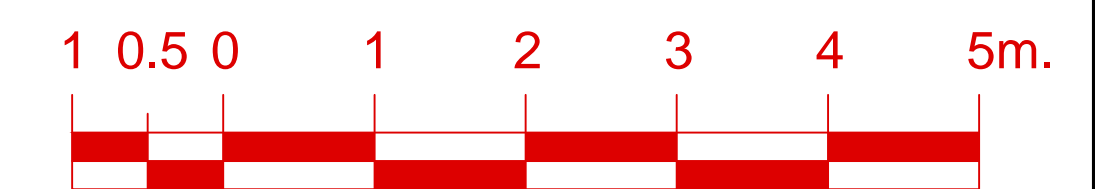

Richard S. Baily

Dip Arch. R.I.B.A Chartered Architect
3 Alpha House, Farmer Ward Road, Kenilworth CV8 2ED
Tel: 01926 859007

Description:

PROPOSED ALTERATIONS AND EXTENSION
30 THORNBY AVENUE,
KENILWORTH
CV8

PROPOSED HOUSE ELEVATIONS

1:50@A1
Scale: 1:100@A3 Date: 12/23 Drawn: MAB
Drawing No 5262/15 B