
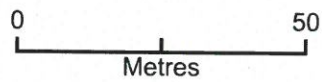


# Weston House, Rugby Road

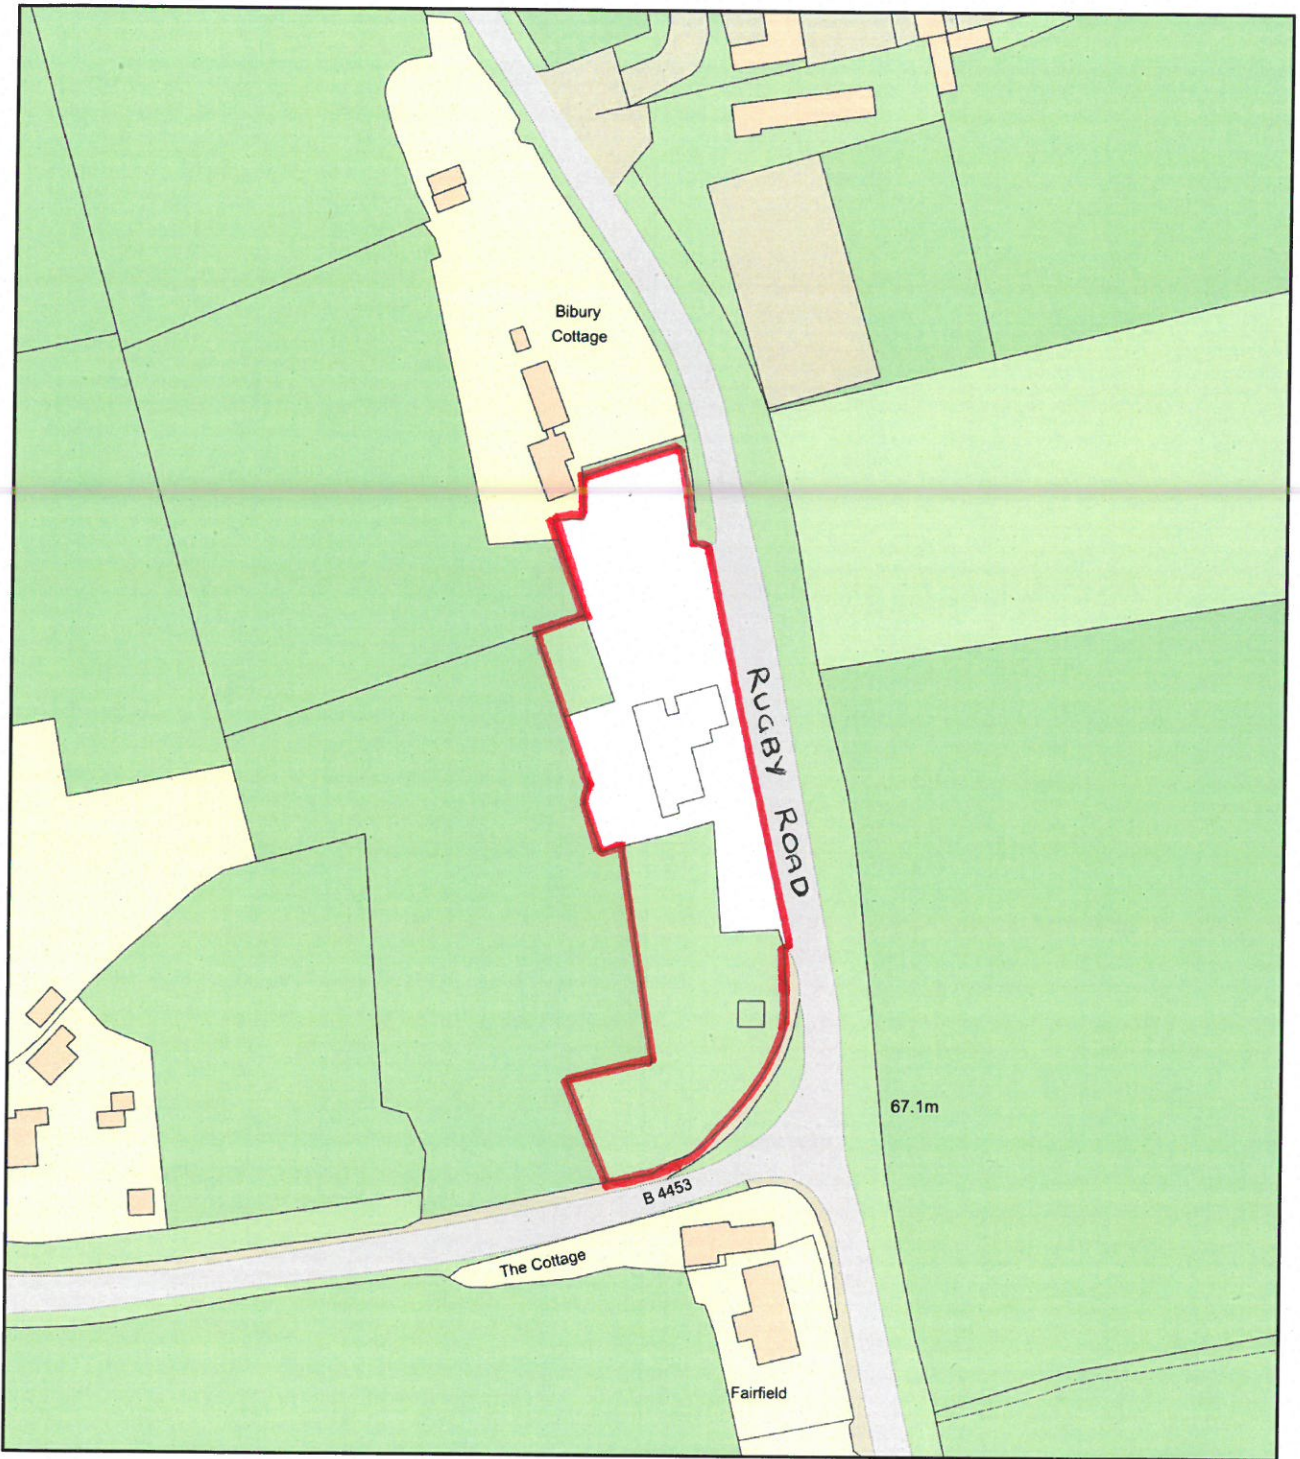

Plan Produced for: RCI Design LTD  
Date Produced: 14 Feb 2023  
Plan Reference Number: TQRQM23045113406719  
Scale: 1:1250 @ A4