




FRONT (SOUTH)

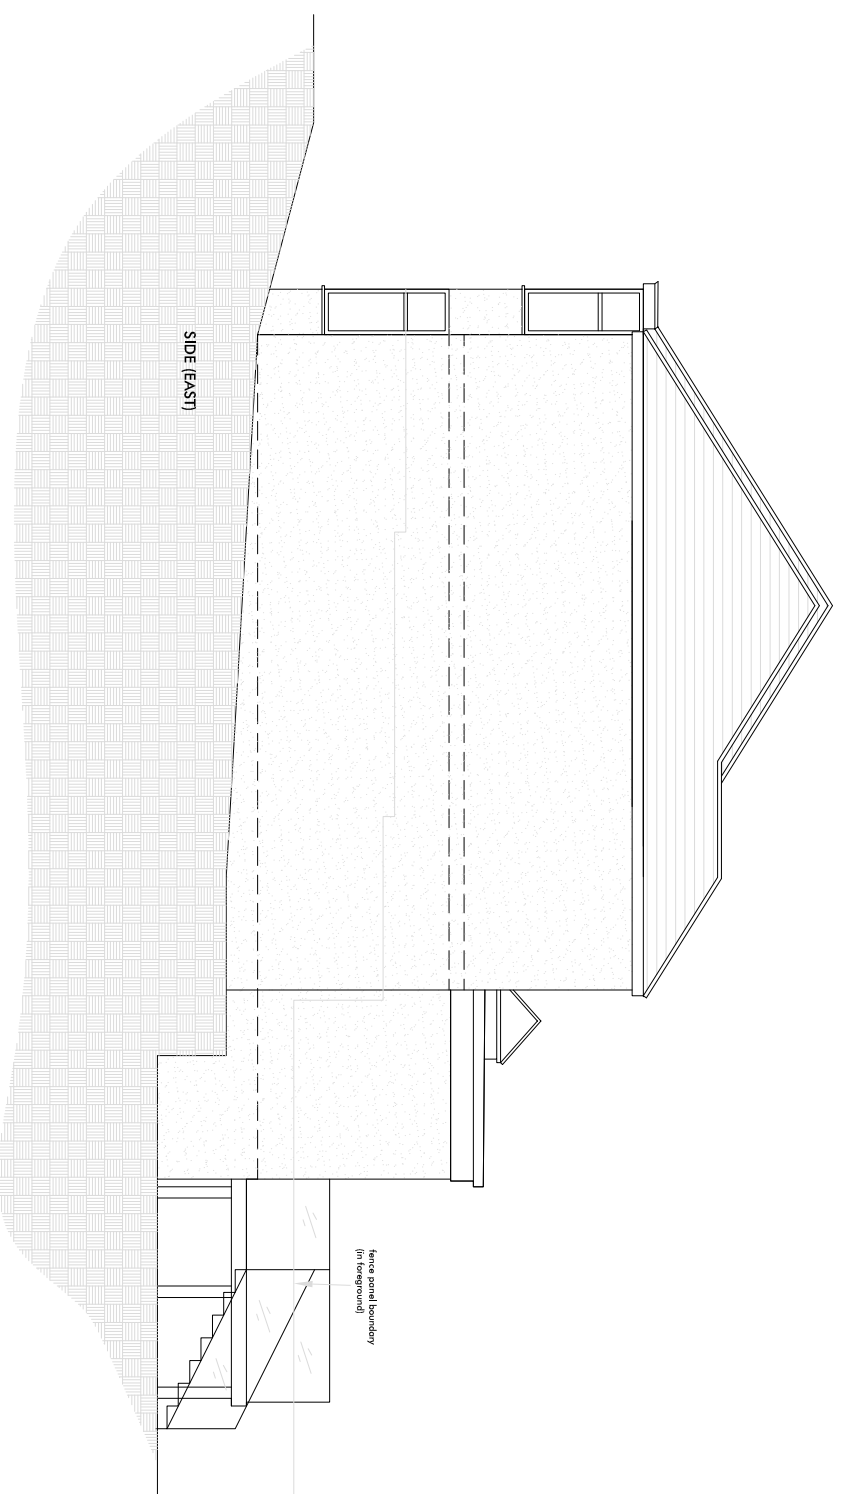


SIDE (EAST)

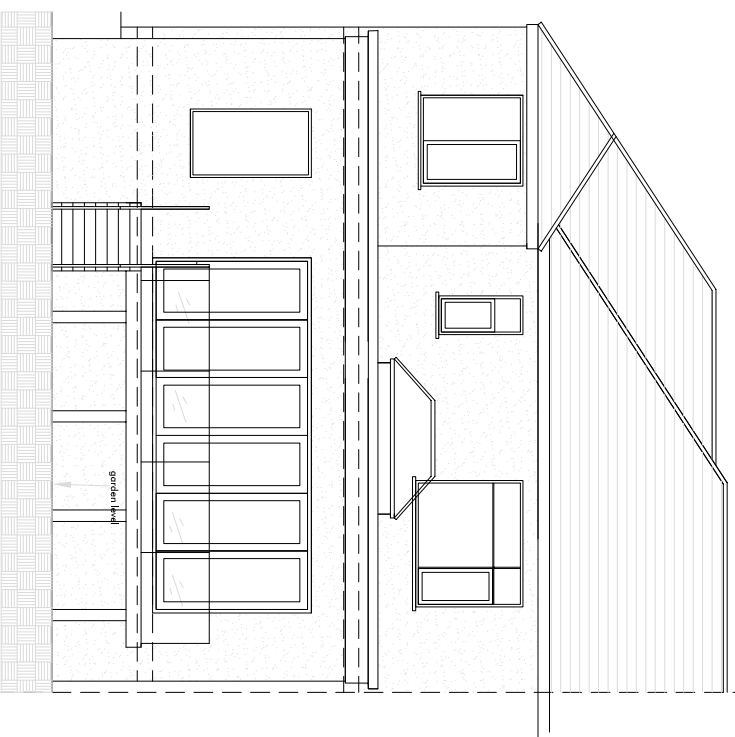

REAR (NORTH)

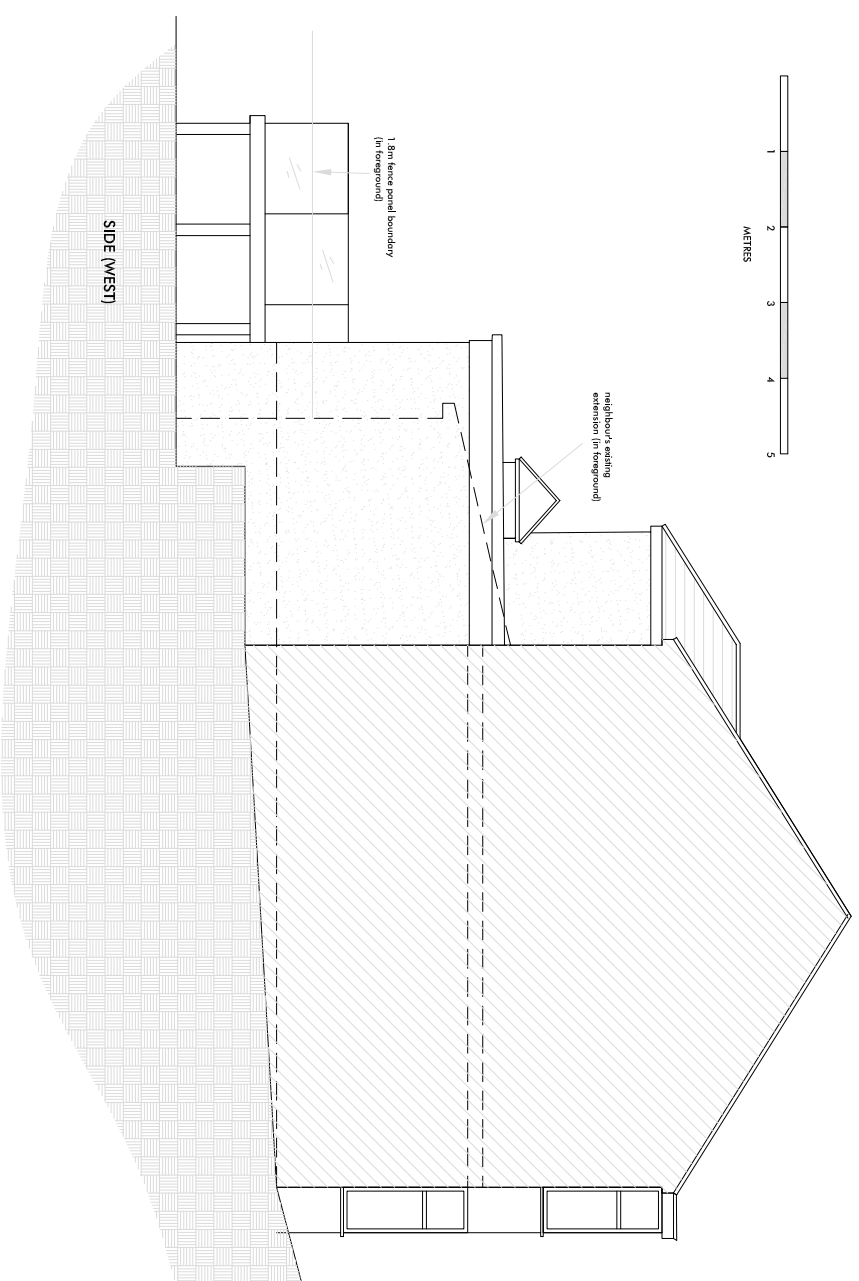

SIDE (WEST)

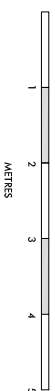

METERS



**ALEXANDRA CORK
HOME DESIGNS**

100 WESTBOURNE ROAD,
DOWNEND, BRISTOL,
BS16 6RD

07867 592195

www.alexandracork.co.uk
info@alexandracork.co.uk

PROJECT 22 PARK AVE
CLIENT SARAFYAN
DRAWING PROPOSED ELEVATIONS
DATE 06.09.23
SCALE 1:100@A3
REV -