





FRONT (SOUTH)

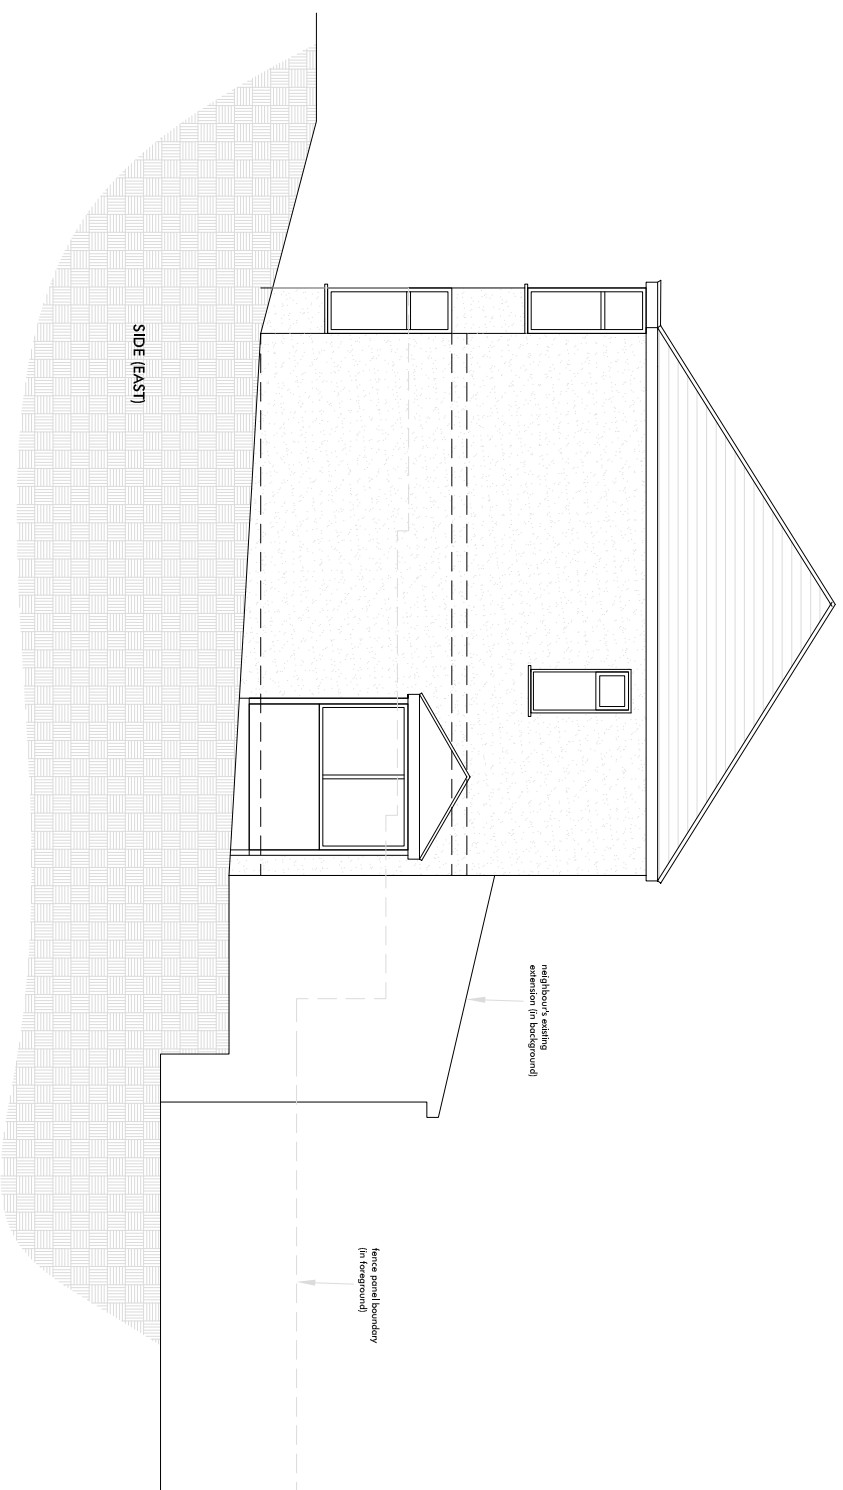

SIDE (EAST)

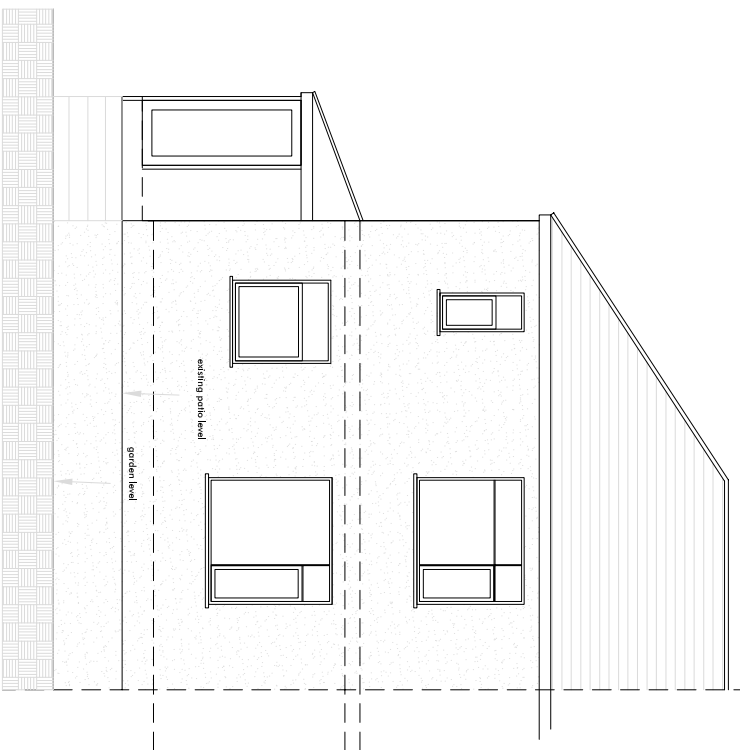

REAR (NORTH)

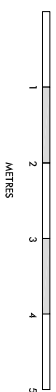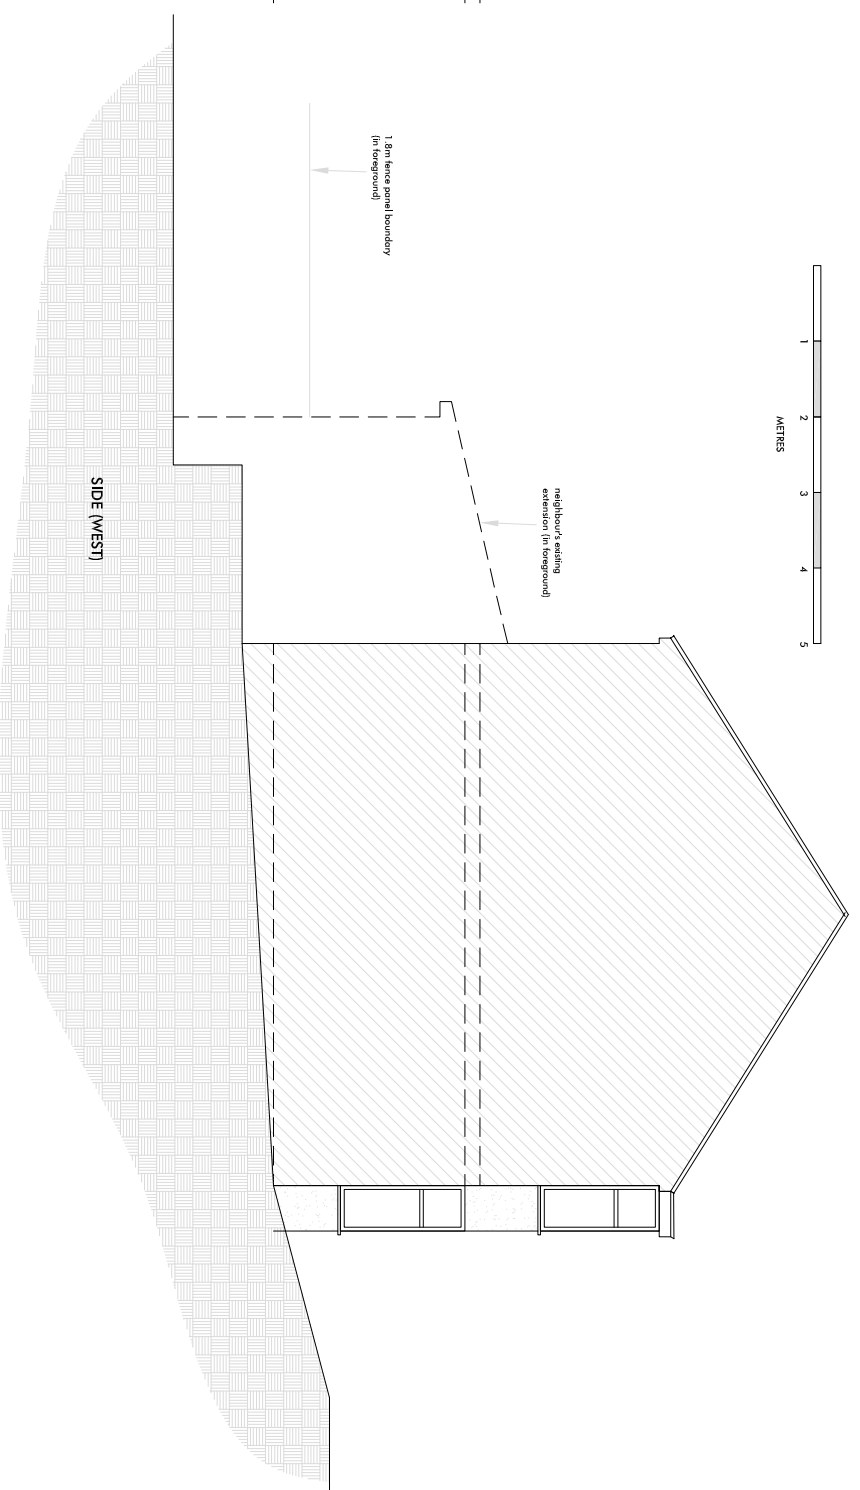

**ALEXANDRA CORK
HOME DESIGNS**

100 WESTBOURNE ROAD,
DOWNEND, BRISTOL,
BS16 6RD

07867 592195

www.alexandracork.co.uk
info@alexandracork.co.uk

PROJECT 22 PARK AVE

CLIENT SARAFYAN
DRAWING EXISTING ELEVATIONS

DATE 06.09.23

SCALE 1:100@A3

REV -