
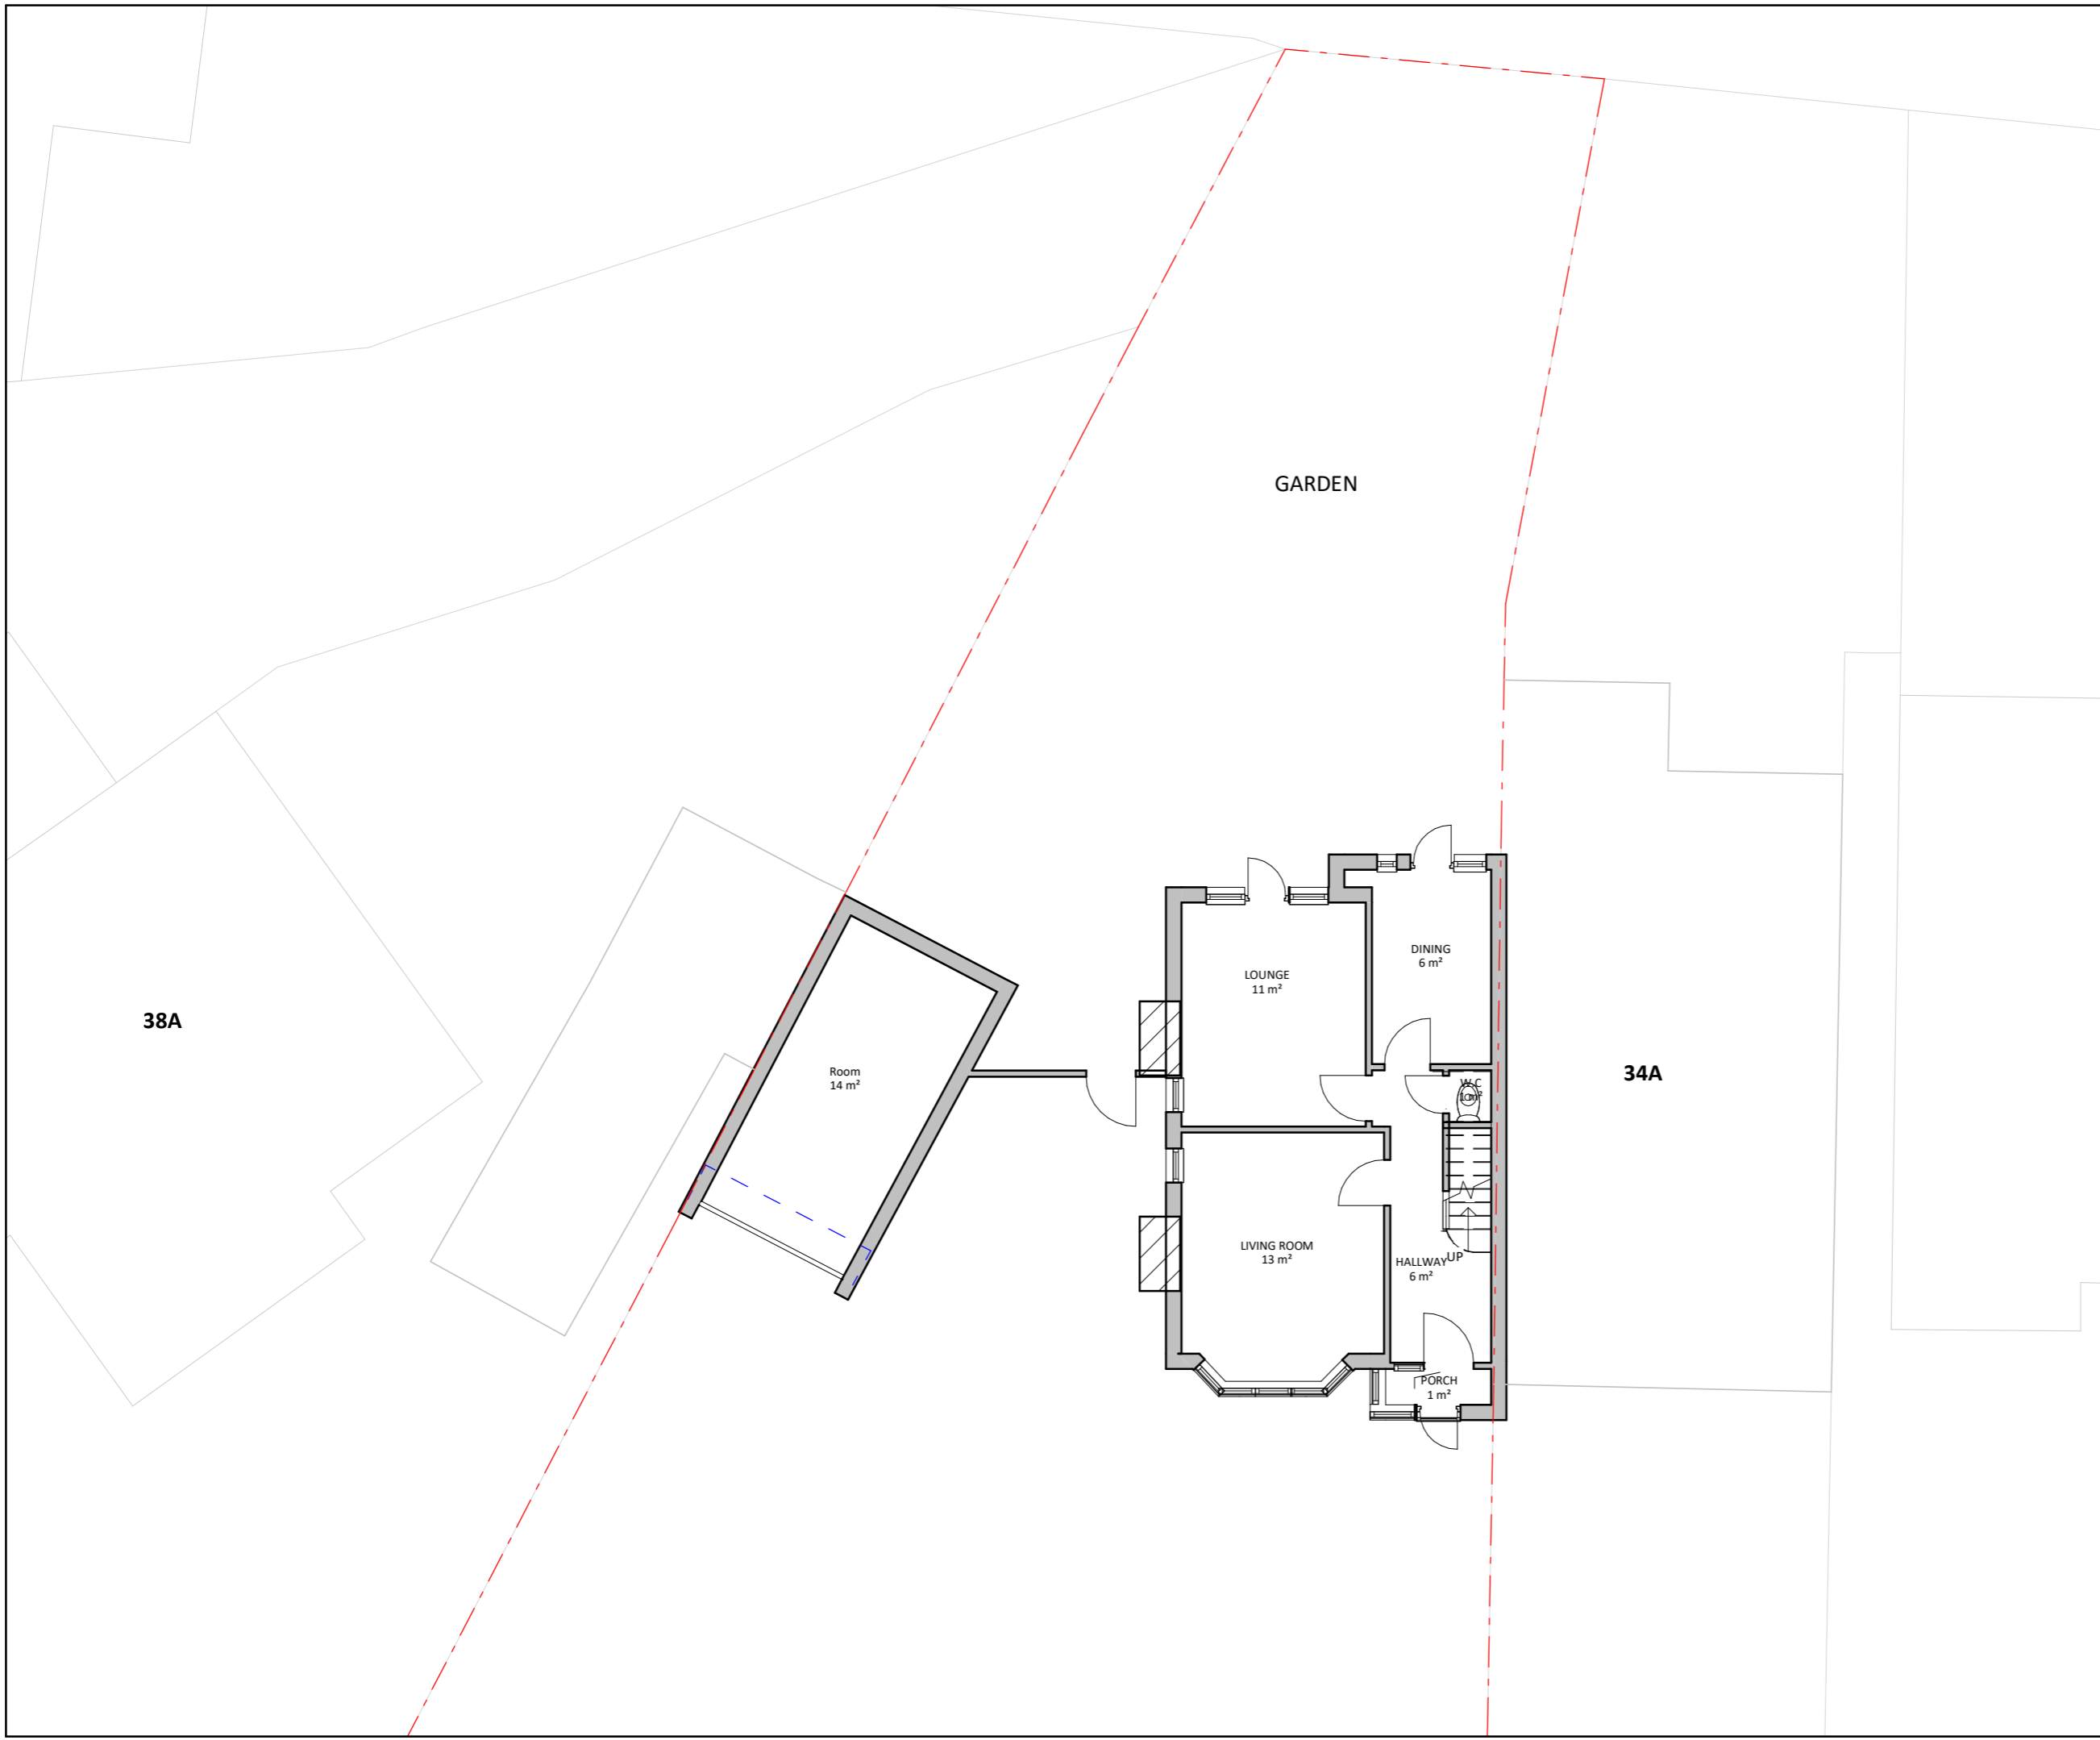


PROPOSED GROUND FLOOR

GIA Floor Area : 39.8 m² 

Outbuilding Area : 18.5 m²

Original Garden Area : 121.7 m²




GENERAL NOTES:
ONLY SCALE OF DRAWINGS FOR PLANNING PURPOSES
ALL DIMENSIONS ARE TO BE CHECKED ON SITE. INCONSISTENCIES ARE TO BE REPORTED TO DIMENSIONS IMMEDIATELY.
COPYRIGHT OF PLANNING DIMENSIONS LTD

PROJECT TITLE
36 Glengall Road HA8 8SU

CLIENT R.F. **PROJECT NO** -

DRAWING TITLE Proposed Ground Floor **SCALE (@ A3)** 1 : 100

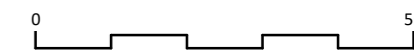

DRAWING NUMBER PR - P001 **REV** -

Date 22-01-2024 **Drawn by** Aswin Sellva

info@pdimensions.co.uk
www.pdimensions.co.uk
0208 076 9300
Unit 7
Hawthorn Business Park
165 Granville Road
NW2 2AZ
London

