


PROPOSED FIRST FLOOR

GIA Floor Area : 38.7 m²

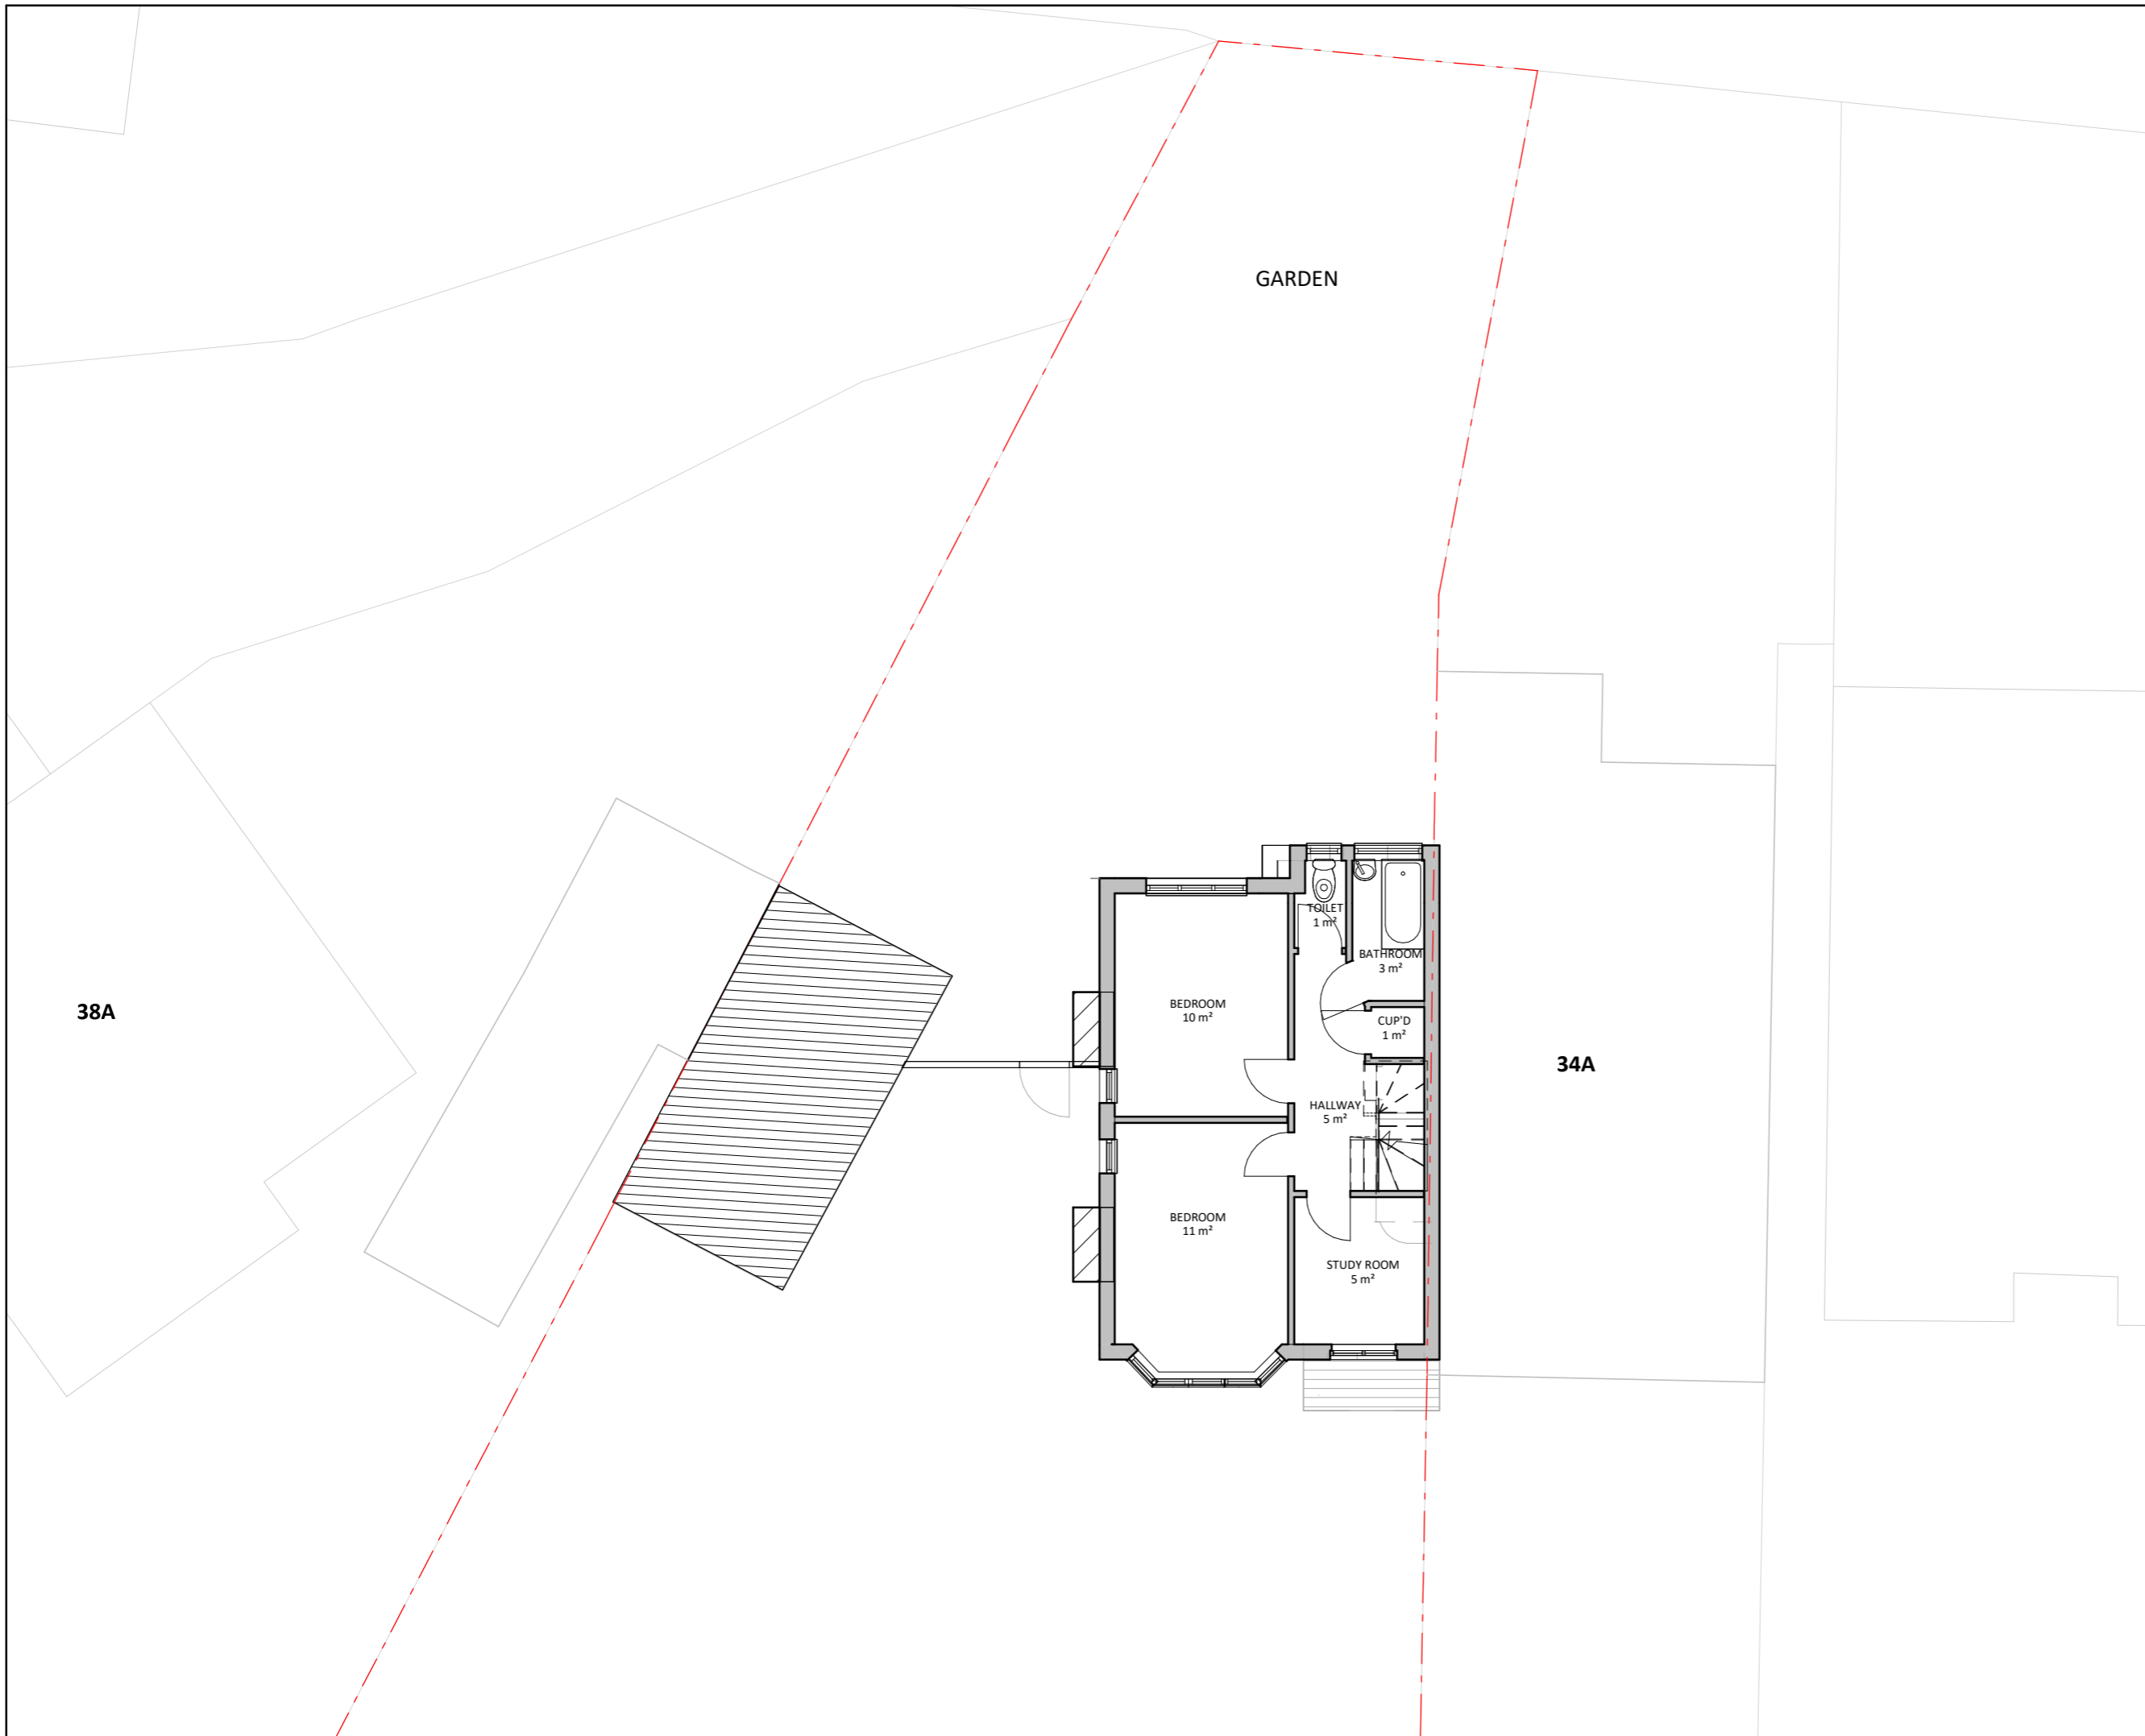

GENERAL NOTES:
ONLY SCALE OF DRAWINGS FOR PLANNING PURPOSES
ALL DIMENSIONS ARE TO BE CHECKED ON SITE. INCONSISTENCIES ARE TO BE REPORTED TO DIMENSIONS IMMEDIATELY.
COPYRIGHT OF PLANNING DIMENSIONS LTD

PROJECT TITLE

36 Glengall Road HA8 8SU

CLIENT

R.F

PROJECT NO

-

DRAWING TITLE

Proposed First Floor

SCALE (@ A3)

1 : 100



DRAWING NUMBER

PR - P002

REV

-

Date

22-01-2024

Drawn by

Aswin Sellva

info@pdimensions.co.uk
www.pdimensions.co.uk
0208 076 9300
Unit 7
Hawthorn Business Park
165 Granville Road
NW2 2AZ
London

