

36 Glengall Road HA8 8SU

Roof
8885


Loft
5755

First Floor
3025

Ground Floor
200

Road Level
0

Materials to match Existing

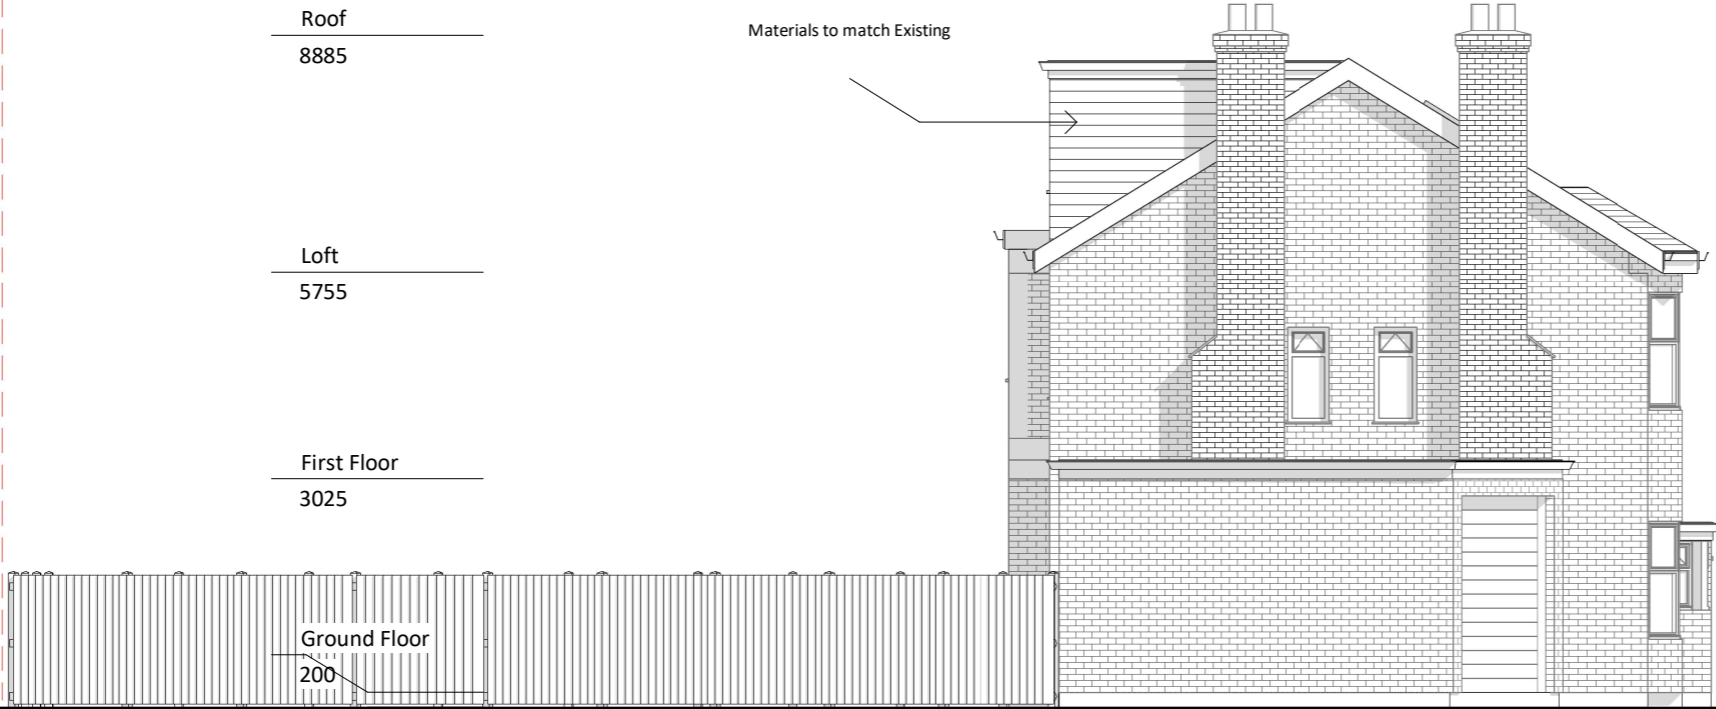

SIDE ELEVATION 1

36 Glengall Road HA8 8SU

Roof
8885


Loft
5755

First Floor
3025

Ground Floor
200

Road Level
0

Materials to match Existing

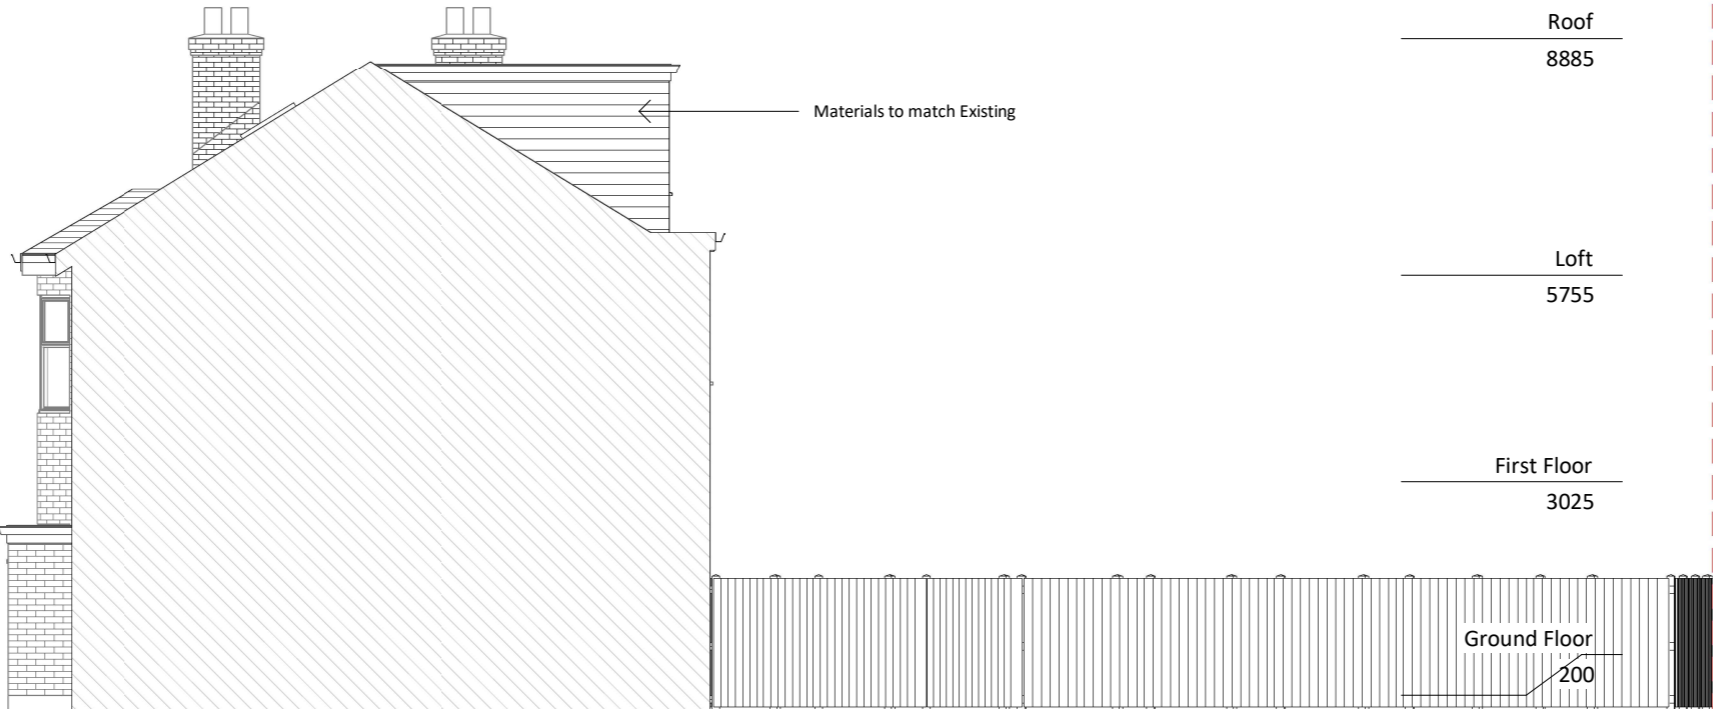


SIDE ELEVATION 2

GENERAL NOTES:
ONLY SCALE OF DRAWINGS FOR PLANNING PURPOSES
ALL DIMENSIONS ARE TO BE CHECKED ON SITE. INCONSISTENCIES ARE TO BE REPORTED TO DIMENSIONS IMMEDIATELY.
COPYRIGHT OF PLANNING DIMENSIONS LTD

PROJECT TITLE
36 Glengall Road HA8 8SU

CLIENT PROJECT NO
R.F -

DRAWING TITLE SCALE (@ A3)
Proposed Side Elevations 1 and 2 1 : 100

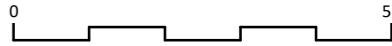

DRAWING NUMBER REV
PR - E002 -

Date Drawn by
22-01-2024 Aswin Sellva

info@pdimensions.co.uk
www.pdimensions.co.uk
0208 076 9300
Unit 7
Hawthorn Business Park
165 Granville Road
NW2 2AZ
London

