


**EXISTING FIRST FLOOR**

GIA Floor Area : 38.7 m<sup>2</sup>

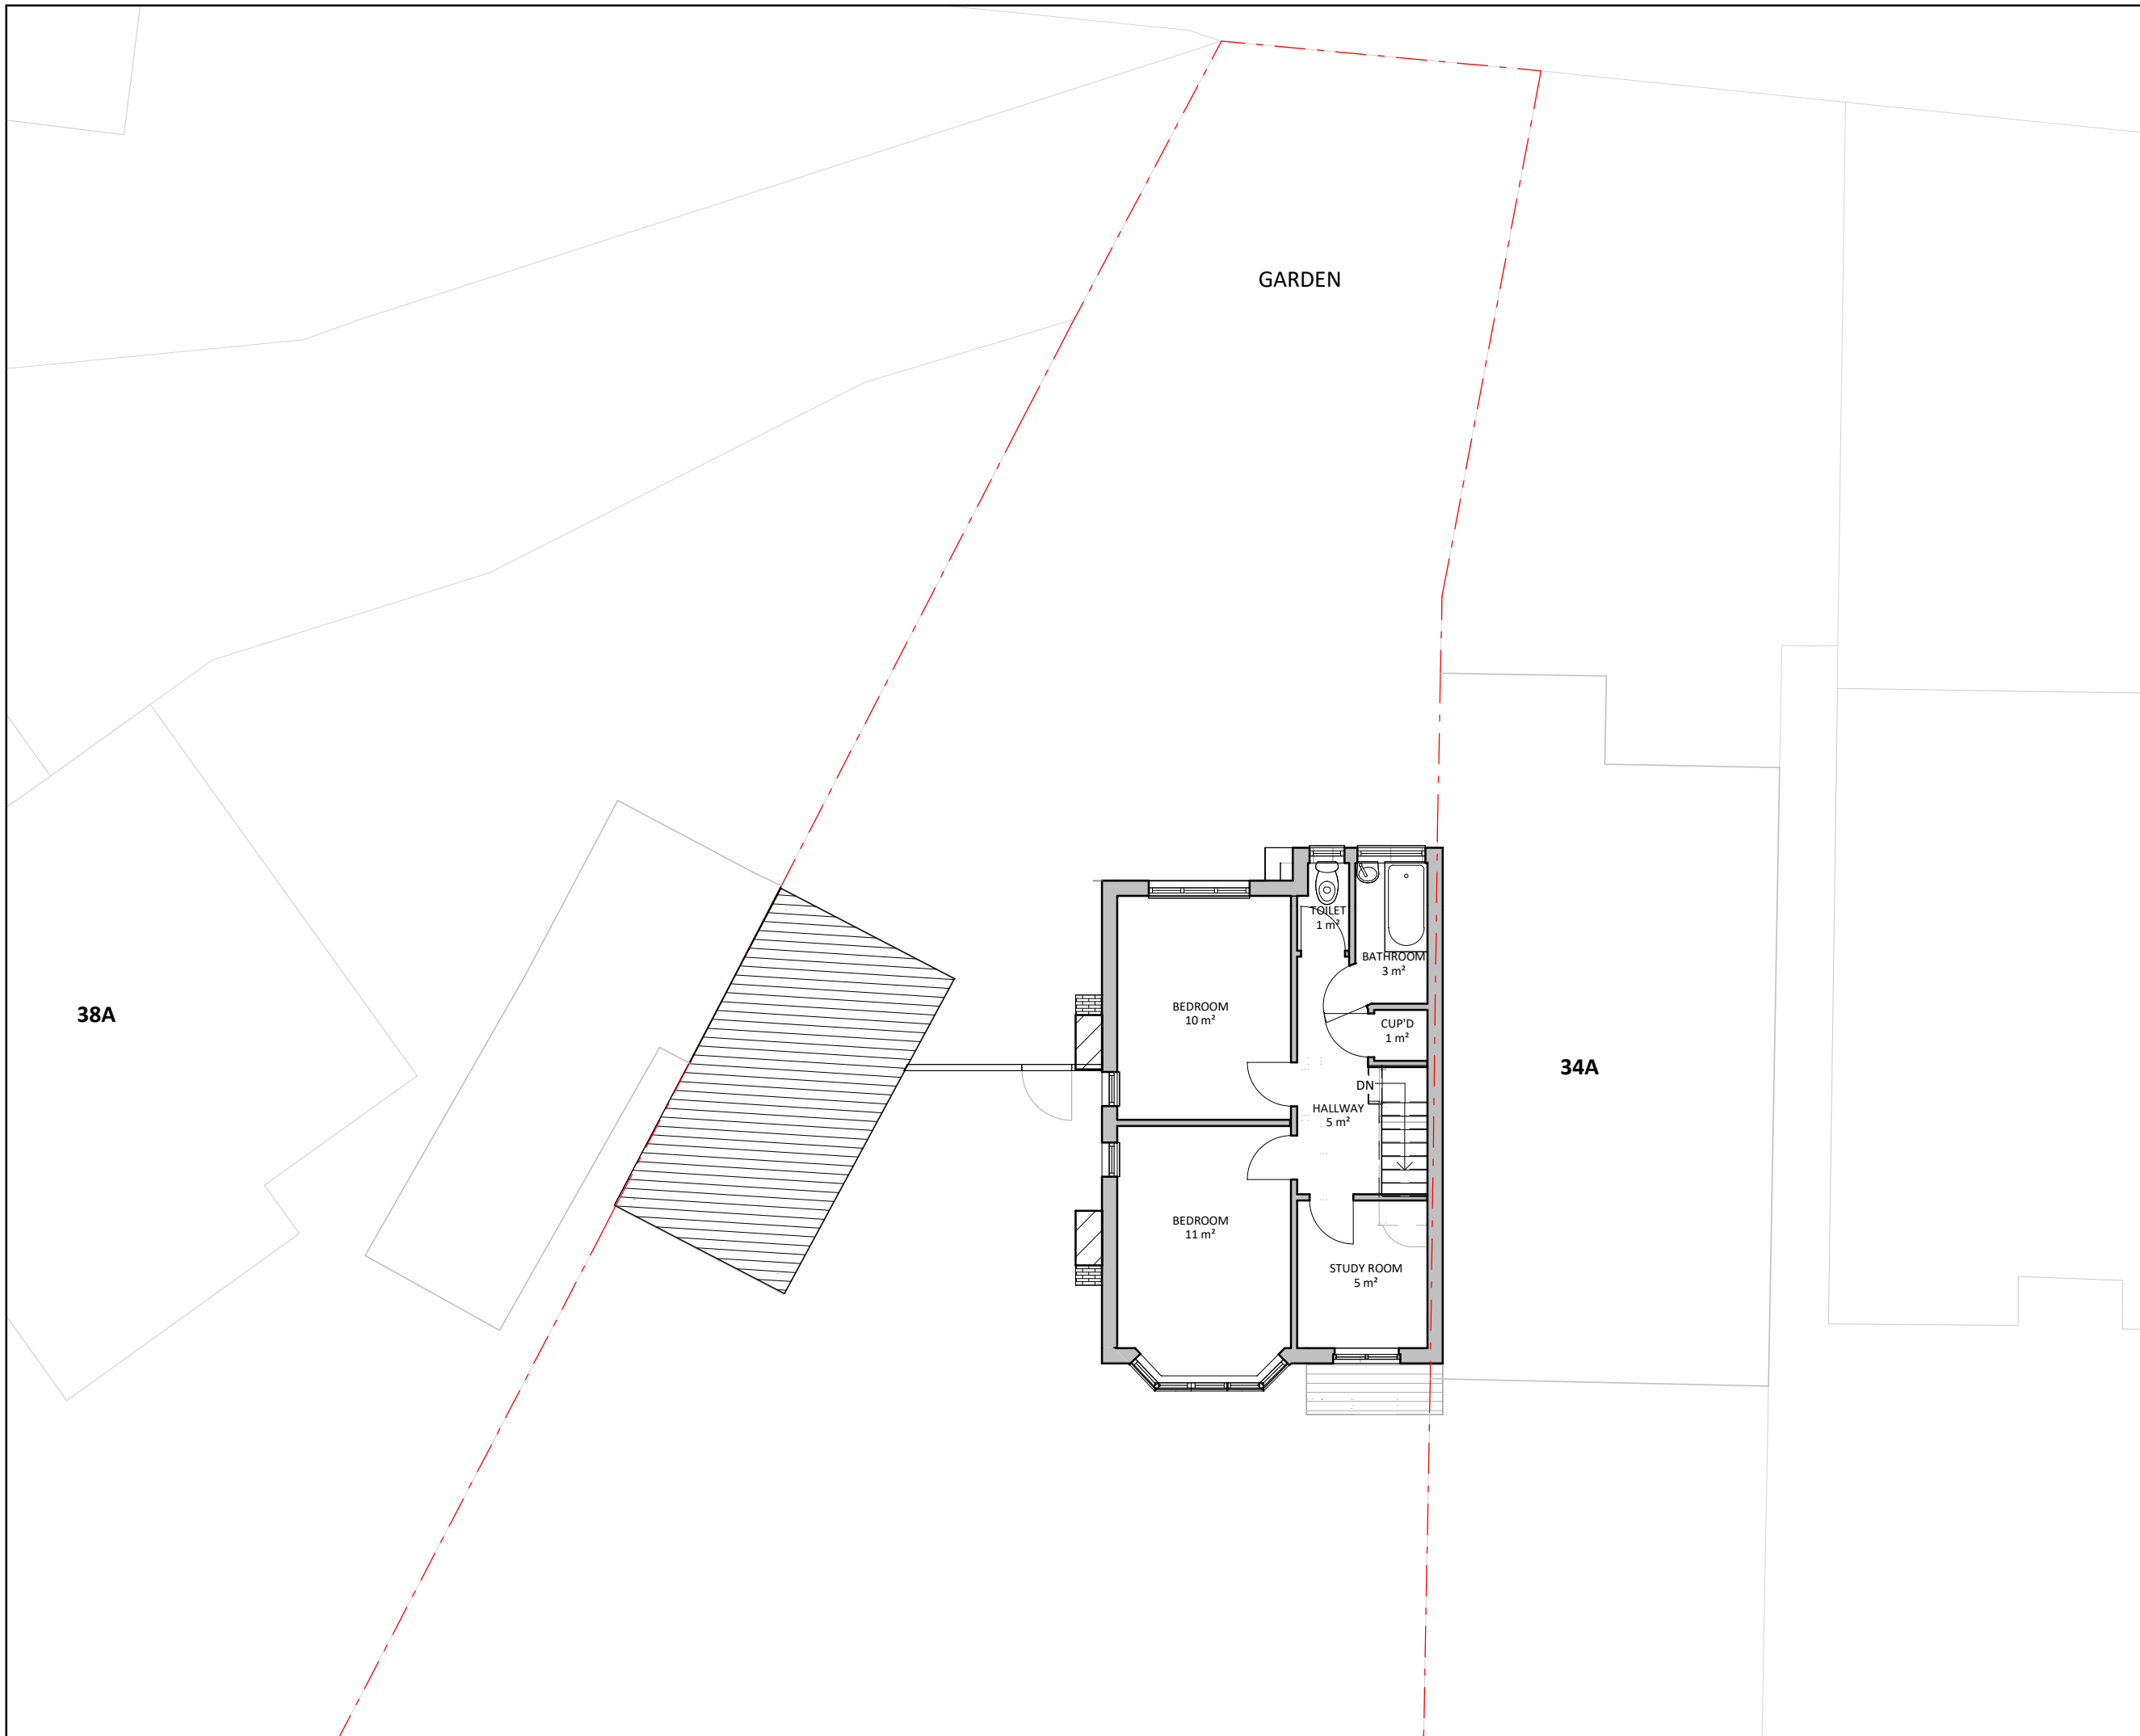

GENERAL NOTES:  
ONLY SCALE OF DRAWINGS FOR PLANNING PURPOSES  
ALL DIMENSIONS ARE TO BE CHECKED ON SITE. INCONSISTENCIES ARE TO BE REPORTED TO DIMENSIONS IMMEDIATELY.  
COPYRIGHT OF PLANNING DIMENSIONS LTD

**PROJECT TITLE**

36 Glengall Road HA8 8SU

**CLIENT**

R.F

**PROJECT NO**

-

**DRAWING TITLE**

Existing First Floor

**SCALE (@ A3)**

1 : 100



**DRAWING NUMBER**

EX - P002

**REV**

-

**Date**

11-01-2024

**Drawn by**

Aswin Sellva

info@pdimensions.co.uk  
www.pdimensions.co.uk  
0208 076 9300  
Unit 7  
Hawthorn Business Park  
165 Granville Road  
NW2 2AZ  
London

