


3D VIEW

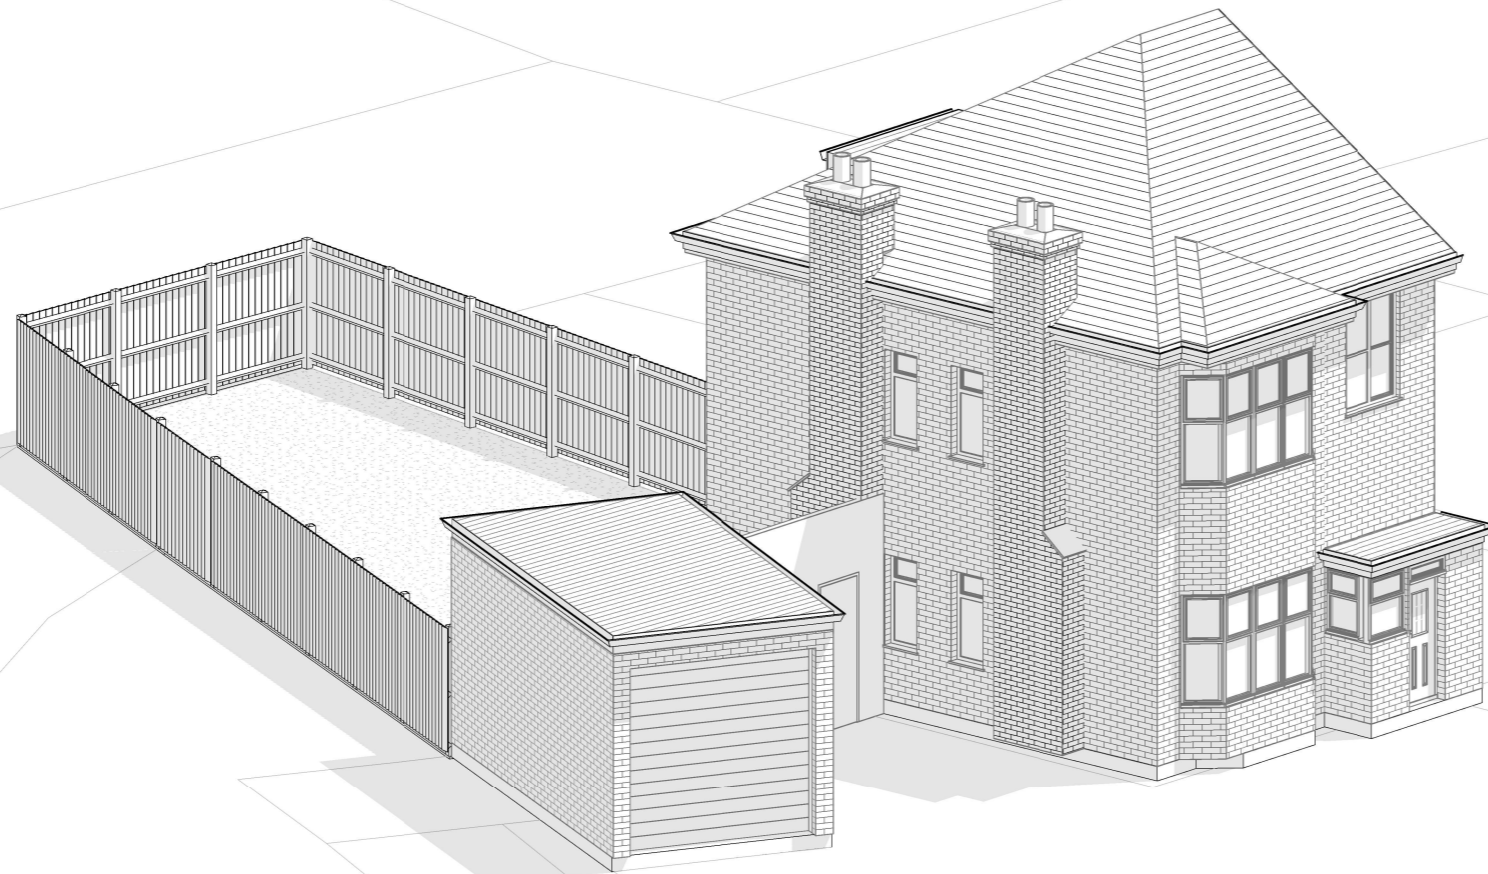

GENERAL NOTES:  
ONLY SCALE OF DRAWINGS FOR PLANNING PURPOSES  
ALL DIMENSIONS ARE TO BE CHECKED ON SITE. INCONSISTENCIES ARE TO BE REPORTED TO DIMENSIONS IMMEDIATELY.  
COPYRIGHT OF PLANNING DIMENSIONS LTD

PROJECT TITLE

36 Glengall Road HA8 8SU

CLIENT

R.F

PROJECT NO

-

DRAWING TITLE

Existing 3D

SCALE (@ A3)

DRAWING NUMBER

EX - 3D

REV

-

Date

11-01-2024

Drawn by

Aswin Sellva

info@pdimensions.co.uk  
www.pdimensions.co.uk  
0208 076 9300  
Unit 7  
Hawthorn Business Park  
165 Granville Road  
NW2 2AZ  
London

