


① Proposed 3D View 1



② Proposed 3D View 2




③ Proposed 3D View 3

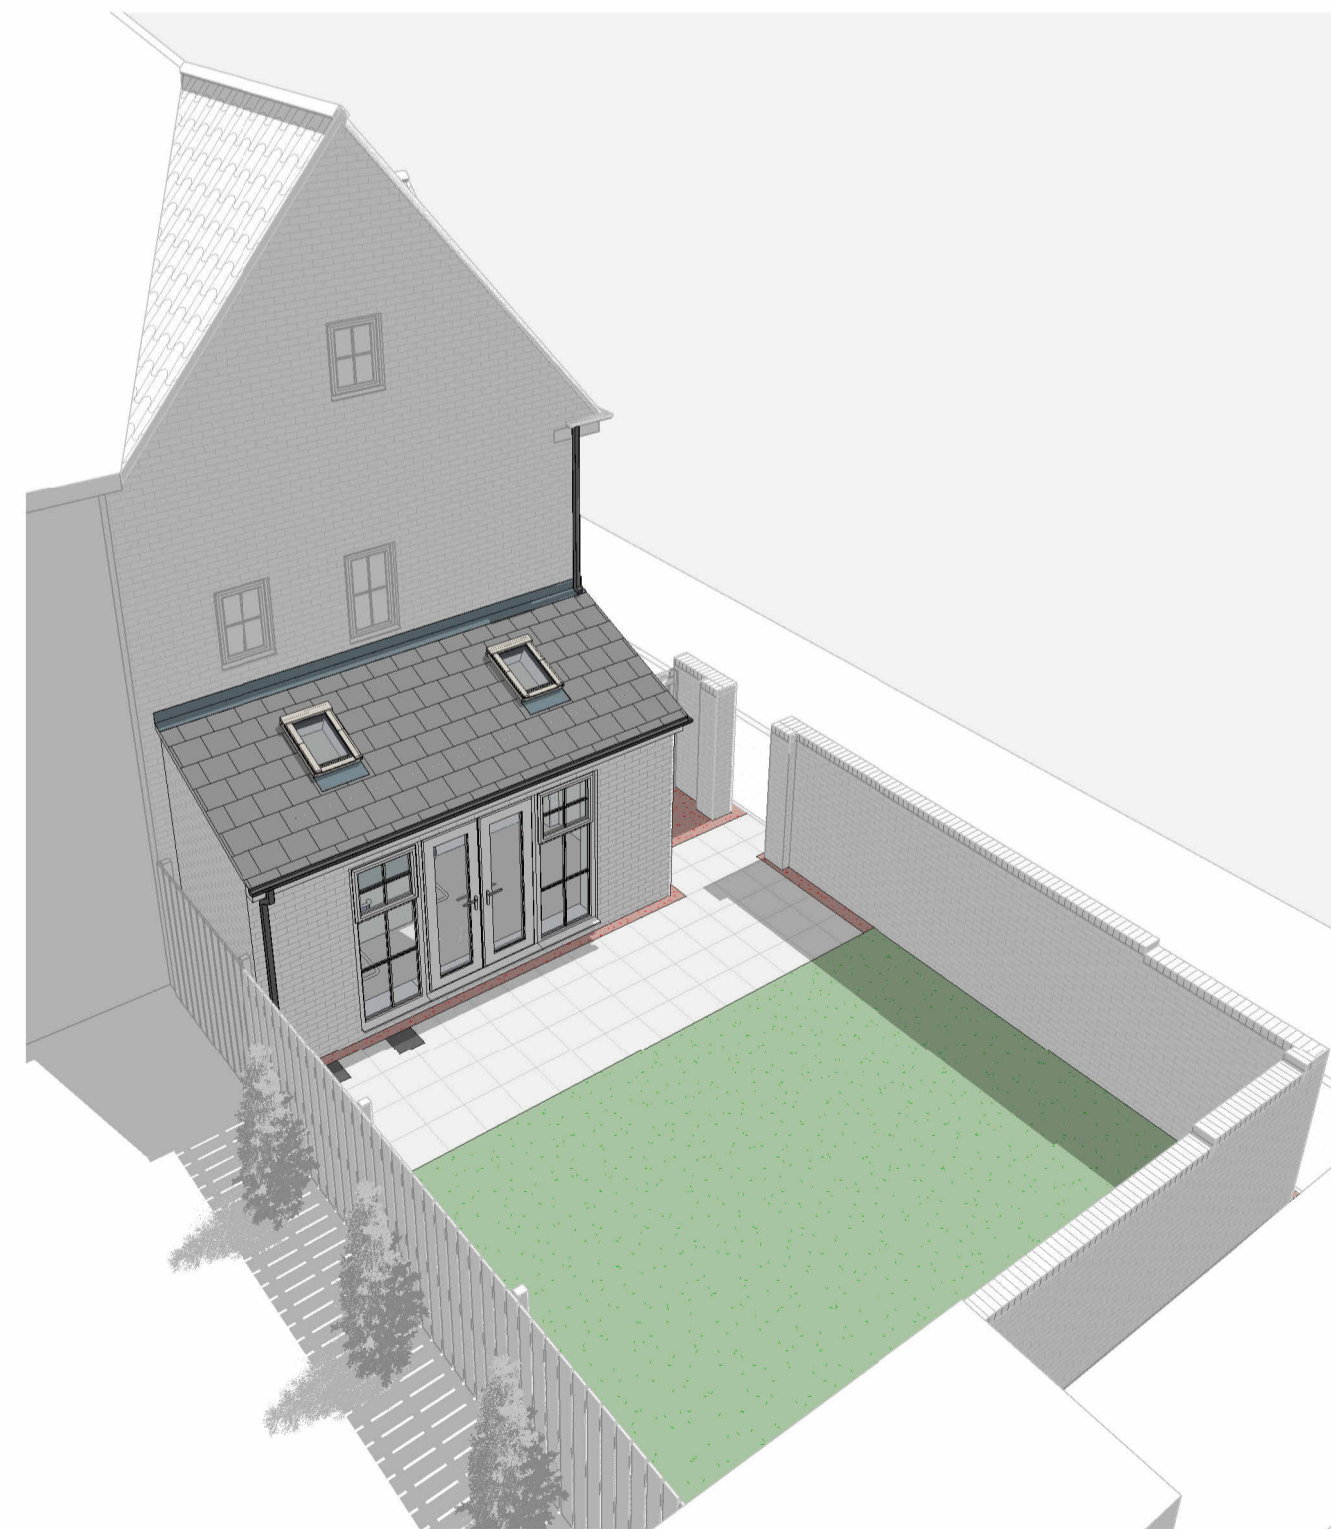

④ Proposed 3D View 4



⑤ Proposed 3D View 5

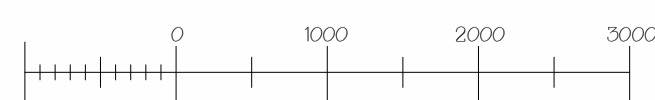

REV	DESCRIPTION	BY	DATE
PROJECT : Single Storey Side Extension			
CLIENT : Mr & Mrs Vacher			
ADDRESS : 29 Woodward Road, Spennymoor			
DRAWING TITLE : Proposed External Views			

DH Drawings
Design & Build Services Ltd.

DH Drawings Ltd.
3 Raby Gardens,
Shildon,
County Durham,
DL4 1NF

☎ : 01388 774876
🌐 : www.dhdrawings.com
✉ : info@dhdrawings.com

@DHDrawings

DRAWN : DH	DATE : January 2024	2905 - 4
SCALE : @ A1		