

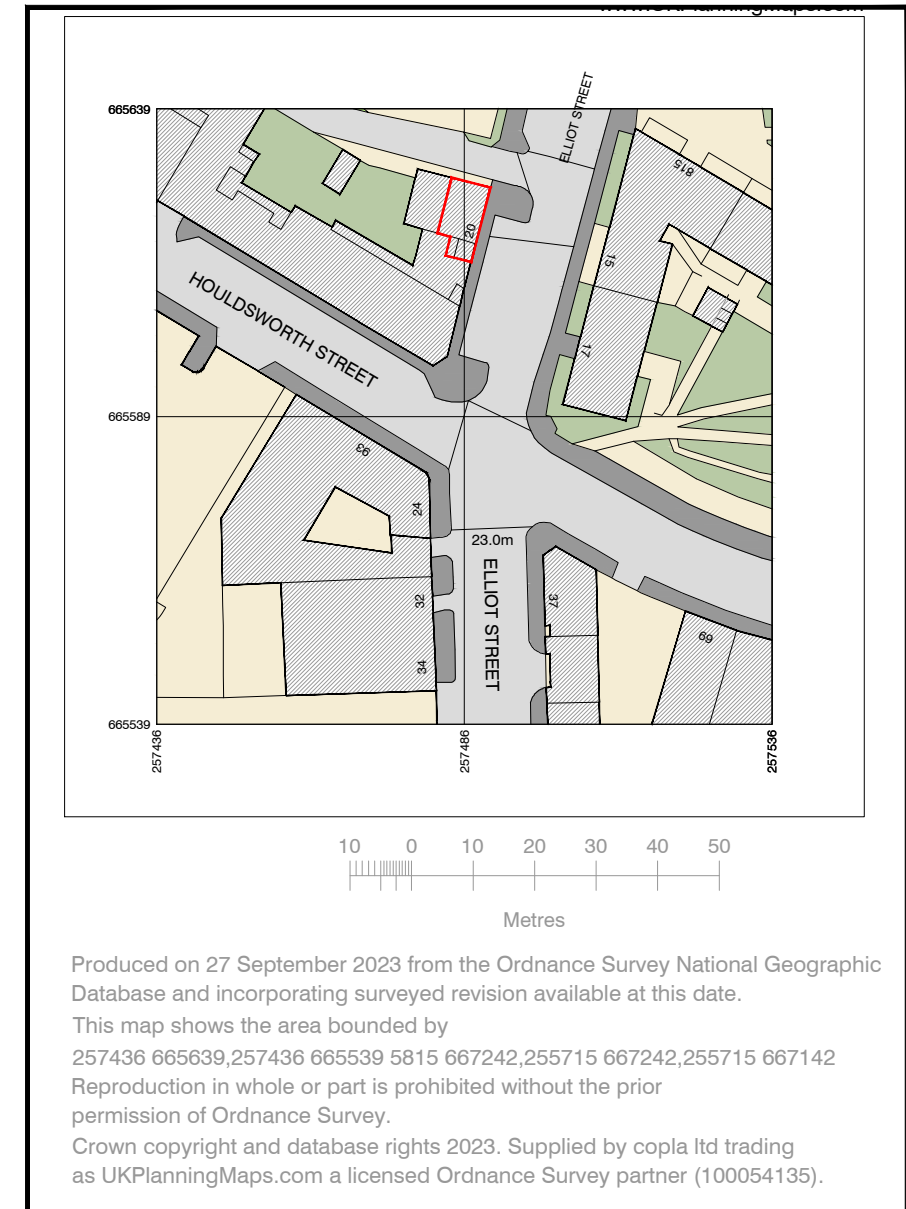


02 BLOCK PLAN - (Existing) Scale: 1:500 @ A3

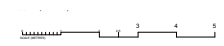

Produced on 27 September 2023 from the Ordnance Survey National Geographic Database and incorporating surveyed revision available at this date.  
 This map shows the area bounded by  
 257436 665639, 257436 665539 5815 667242, 255715 667242, 255715 667142  
 Reproduction in whole or part is prohibited without the prior permission of Ordnance Survey.  
 Crown copyright and database rights 2023. Supplied by copla ltd trading as UKPlanningMaps.com a licensed Ordnance Survey partner (100054135).

01 LOCATION PLAN (Existing) Scale: 1:1250 @ A3

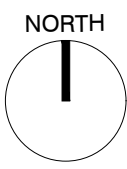

# Planning

| DATE | REVISION                      | INITIALS |
|------|-------------------------------|----------|
| A    | Sept 23, planning application | DB       |
|      |                               |          |
|      |                               |          |
|      |                               |          |
|      |                               |          |

**Notes**

- All dimensions to be verified on site prior to any shop or site works being commenced.
- Any discrepancies to be reported to the Architect before any work is put in hand.
- Do not scale from this drawing.
- This drawing is to be read in conjunction with relevant consultants' and specialists' drawing.
- This is a metric drawing.

This drawing is the property of the Architect. Copyright is reserved and the drawing is issued on the condition that it is not copied, reproduced, retained or disclosed to any unauthorised person either wholly or in part without the written consent of the Architect.

**Client**  
 Mr B Dempster

**Project**  
 Flat 14, 20 Elliot Street, Glasgow G3  
 Change of Use (Retrospective)

**Description**  
 Location Plan  
 and Block Plan

| Job No. | Drawing No. | Revision |
|---------|-------------|----------|
| 23-010  | L(00)01     | A        |

**Date** Sept 2023    **Drawn** DB    **Scale** 1:1250 @ A3  
 1:500 @ A3

**donald.bentley.architect**  
 Studiobarc Ltd  
 4 Barrmill Road  
 Beith  
 KA15 1EU  
 tel. 07710 782784  
 e : donald@studiobarc.org / www.studiobarc.org