


NOTES: THIS DRAWING IS THE COPYRIGHT OF MODH DESIGN LTD. IT MAY NOT BE COPIED, ALTERED OR REPRODUCED WITHOUT WRITTEN AUTHORITY. THE USE OF THIS DRAWING BY THIRD PARTIES IS ENTIRELY AT THEIR OWN RISK.



THE DRAWING MUST NOT BE SCALED. ALL LEVELS AND DIMENSIONS MUST BE CHECKED ON SITE. FIGURED DIMENSIONS MUST BE CHECKED ON SITE. FIGURED DIMENSIONS SHOULD BE TAKEN IN PREFERENCE TO SCALED DIMENSIONS.

FOR PLANNING APPLICATION PURPOSES ONLY

 APPLICATION BOUNDARY

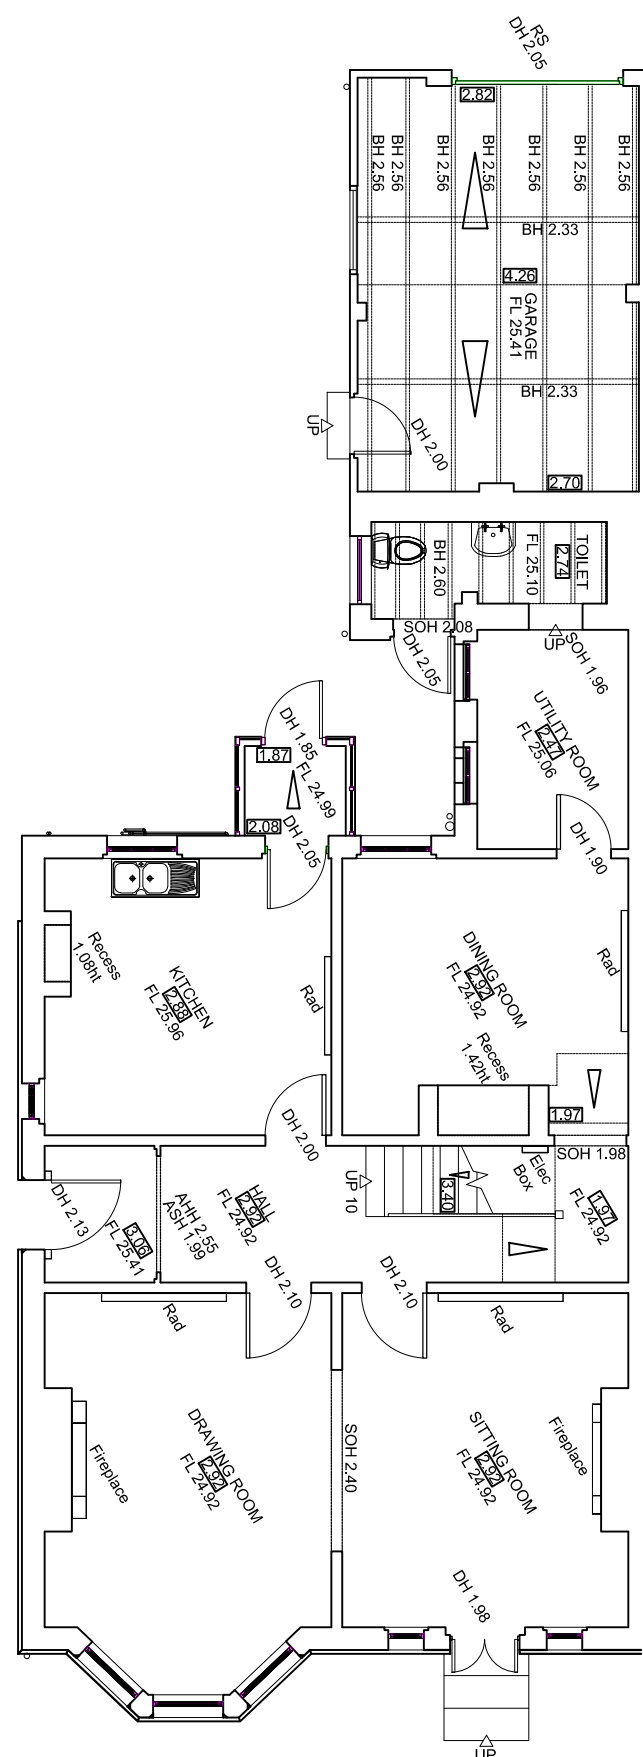

EXISTING GROUND FLOOR
SCALE 1:100 @ A3

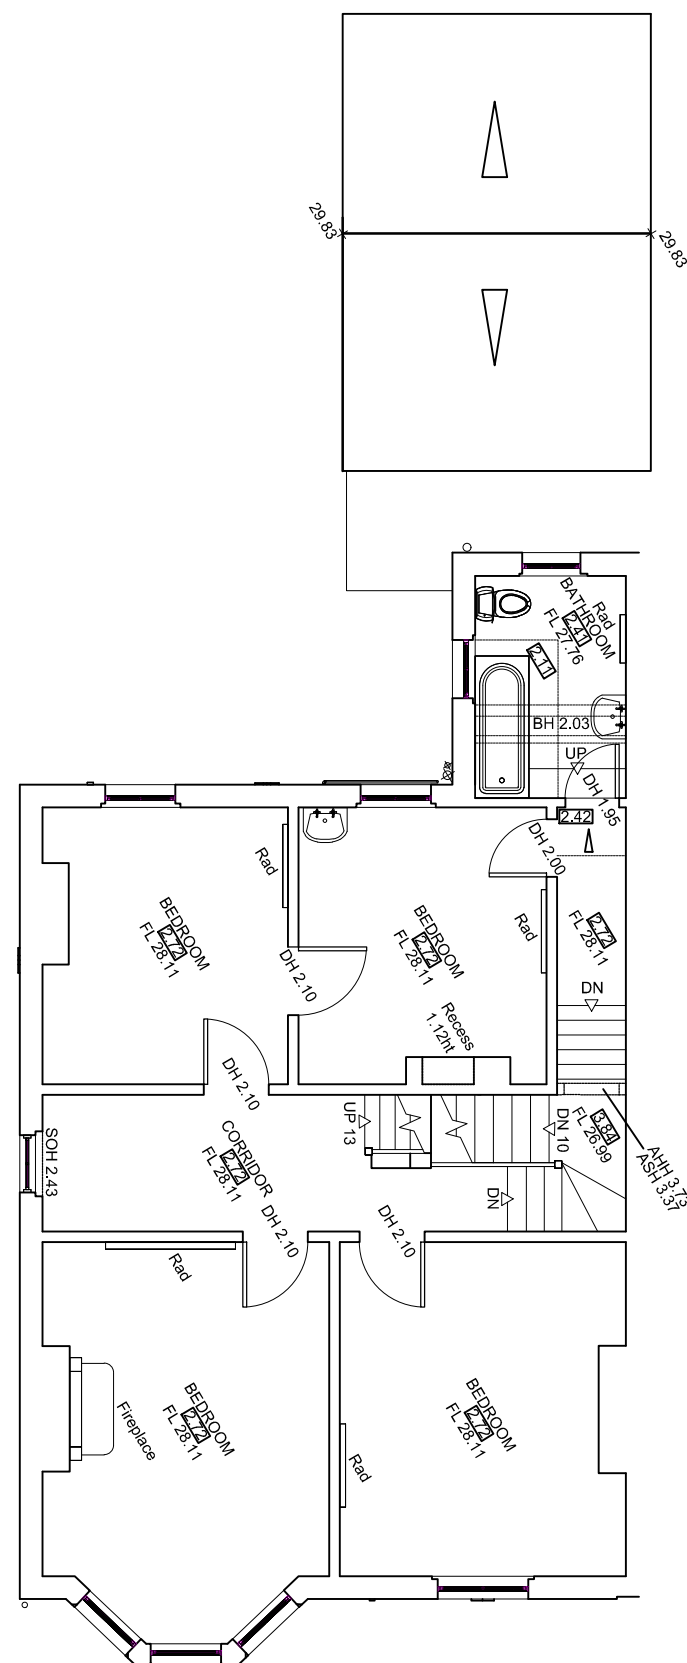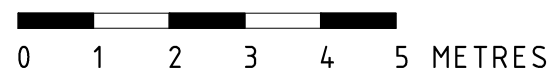

EXISTING FIRST FLOOR
SCALE 1:100 @ A3

REVISIONS: DATE: NOTE:




A | STUDIO 1, NEW BARN FARM, SUN HILL, CALBOURNE, IDW PO30 4JA
T | 01983 555051
W | WWW.MODHDESIGN.CO.UK
E | HELLO@MODHDESIGN.CO.UK

CLIENT:
Ms. Lillie Jeffrey & Mr. Reg Poerscout-Edgerton

PROJECT:
EXTENSIONS & ALTERATIONS TO EXISTING DWELLING -37 GRANVILLE ROAD, COWES, PO31 7JF

DRAWING TITLE:
EXISTING GROUND FLOOR & FIRST FLOOR LAYOUT PLANS

SCALE: 1:100@A3	DATE: MAY23	DRAWN: CC
STAGE: PLANNING	CHECKED BY: CC	
JOB NUMBER: MDA230	DRAWING NUMBER: PL02	REVISION: .