


Appendix 18

Ownership/Lease Site

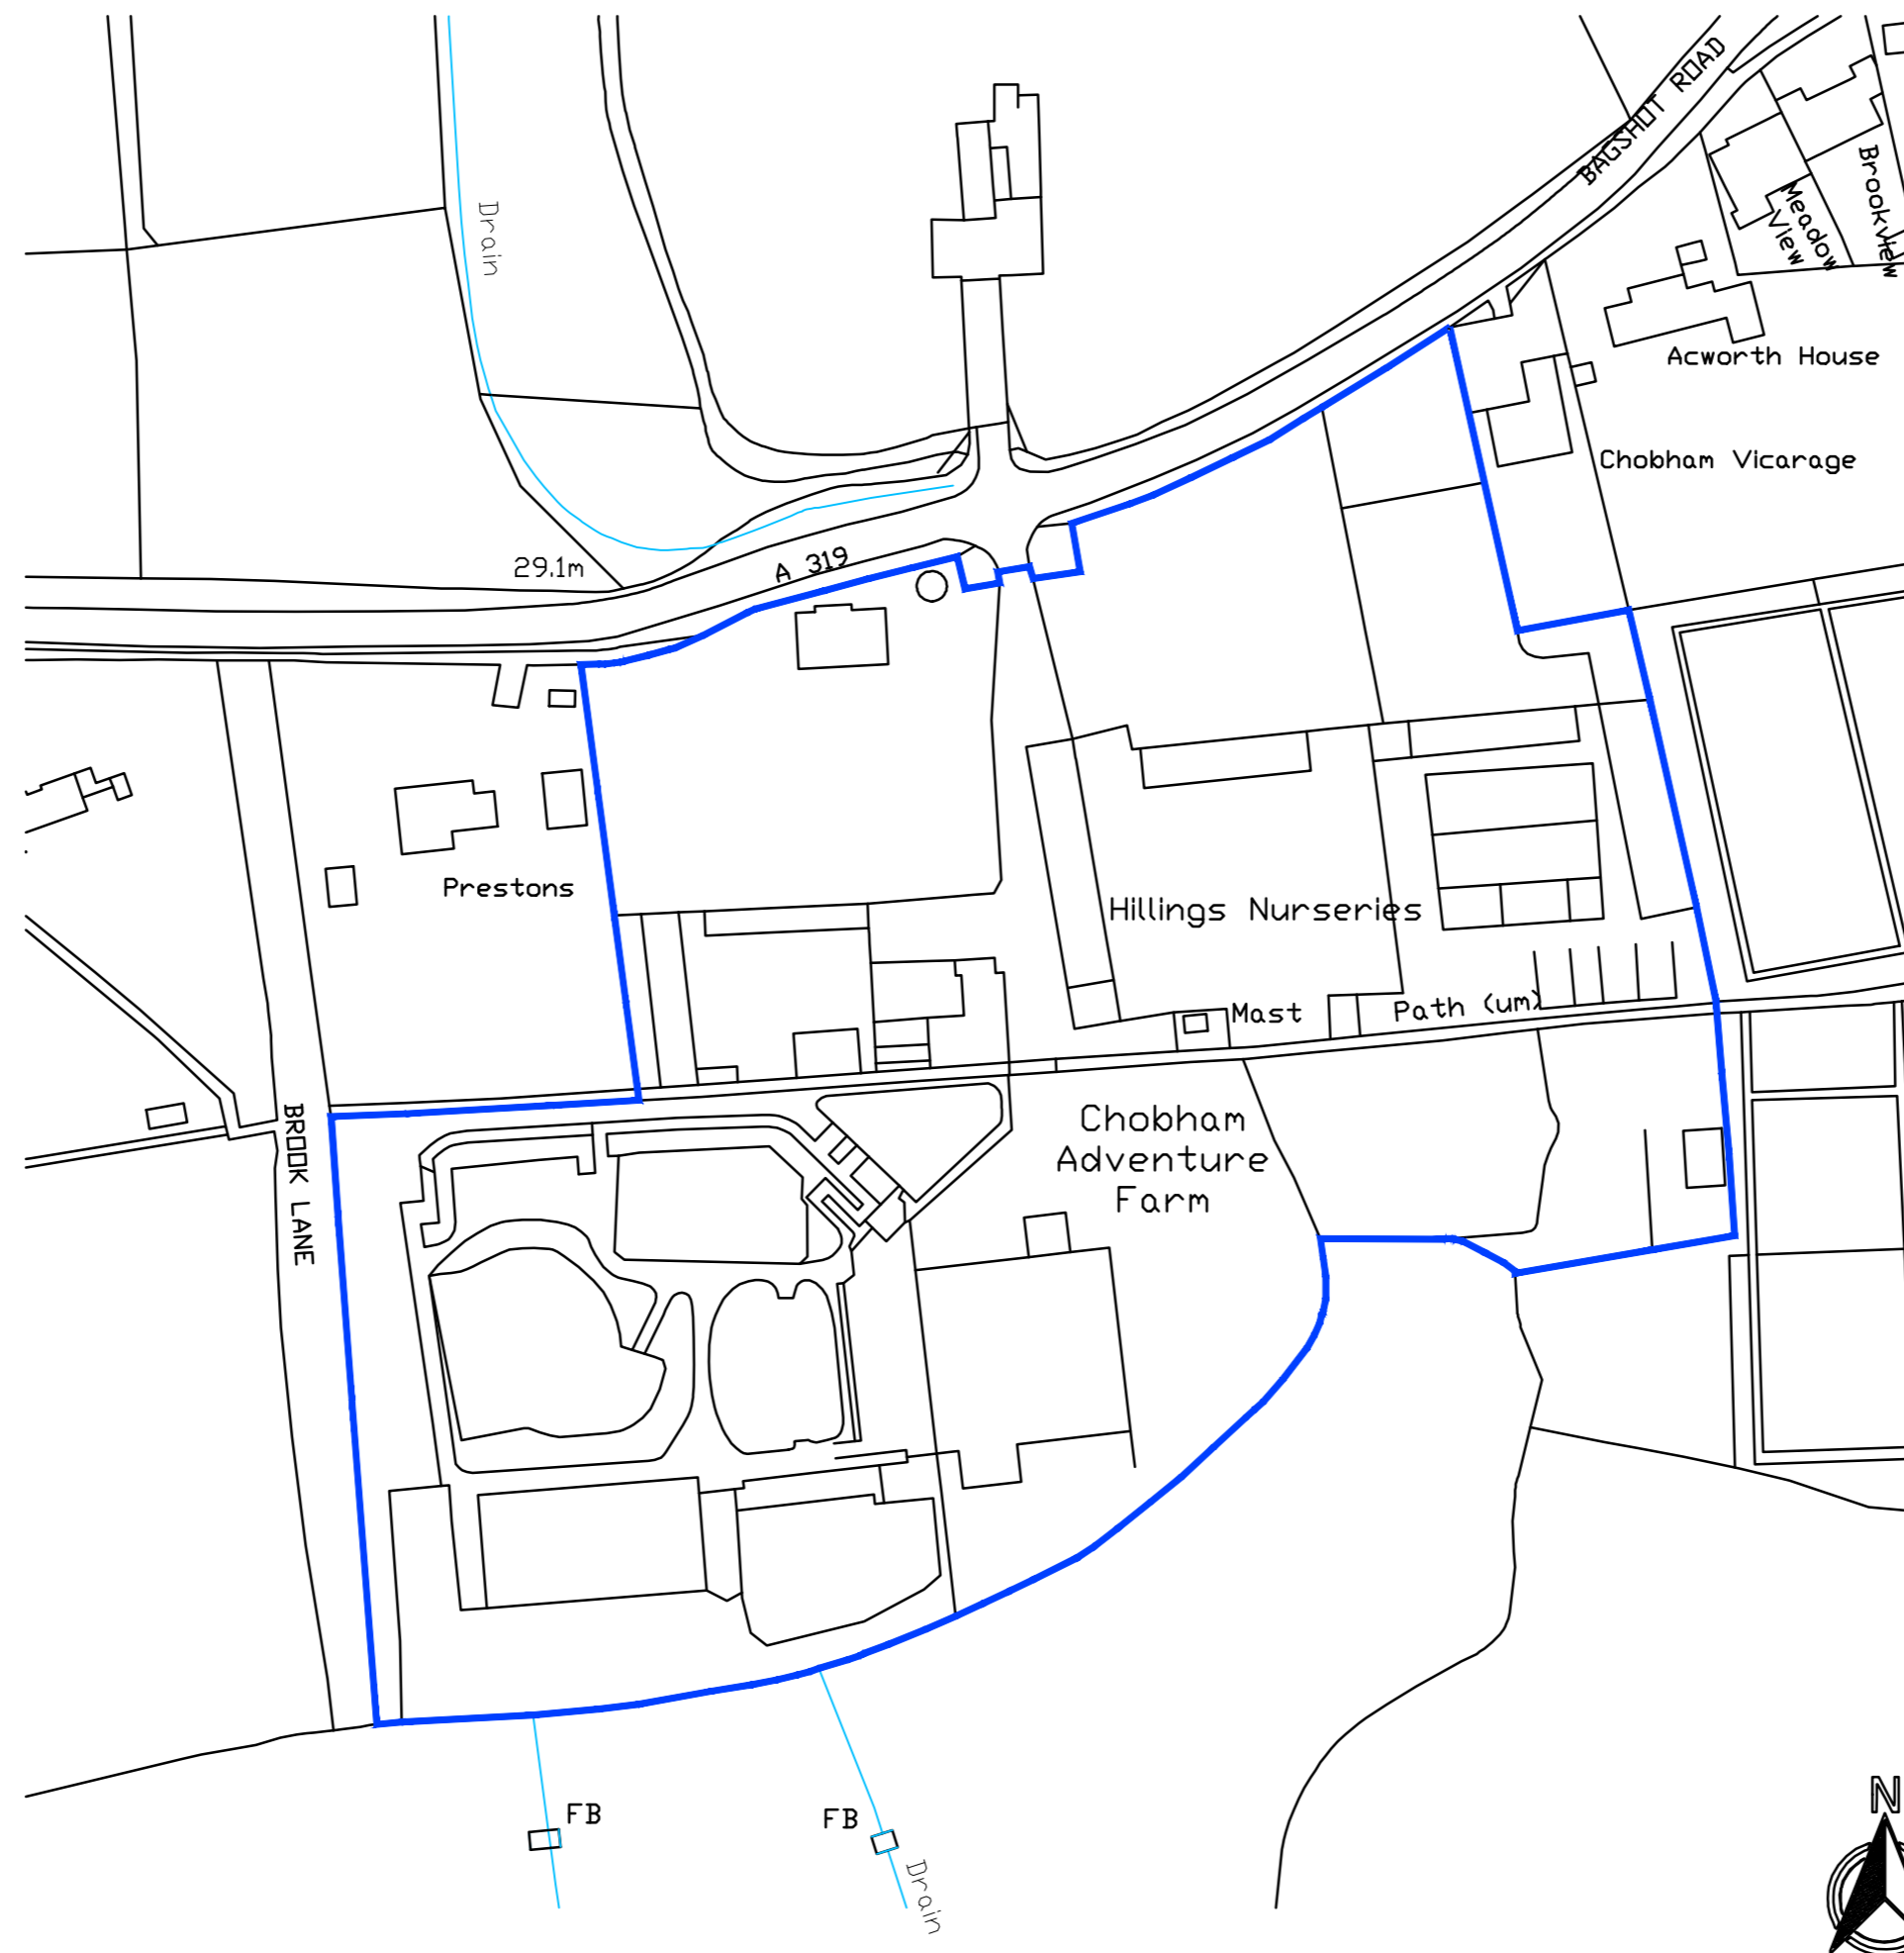

Produced on 19 October 2022 from the Ordnance Survey National Geographic Database and incorporating surveyed revision available at this date.
 This map shows the area bounded by 496860 161563,497176 161563,497176 161879,496860 161879,496860 161563.
 Reproduction in whole or part is prohibited without the prior permission of Ordnance Survey.
 Crown copyright 2022. Supplied by copla ltd trading as UKPlanningMaps.com a licensed Ordnance Survey partner (100054135).
 Data licence expires 19 October 2023. Unique plan reference: v10d/7864267/1167606



Notes

Araco Design Studio Architects Ltd
 This drawing and its intellectual content are the property of Araco Design Studio Architects Ltd and is issued on the condition that it is not reproduced, disclosed or copied in part or whole without prior written consent.

GENERAL DESIGN CRITERIA
 All of contractors' works on site to comply with and meet approval of the relevant British Standards and the Local Authority including Building Control and Planning Departments.

This drawing is to be read in conjunction with all the relevant consultant and/or specialists' design.

DIMENSIONS
 Note that all dimensions shown on the drawings are in millimeters unless stated otherwise and should be checked prior to start of the works on site. It is the responsibility of the client or contractor to notify the designers of any discrepancies. The same applies to the alignment of walls and general layouts. No construction dimensions are to be scaled from this drawing.

BUILDING REGULATIONS
 All work is to comply with the relevant Building Regulations and all statutory notices are to be given to the Building Control department at the local authority at the appropriate stages.

MATERIALS
 Please note that all the materials specified and the construction details shown are not to be changed without the full knowledge and prior approval of the agent as any changes may have a detrimental effect on the designed/required carbon emissions of the structure as designed.

CDM
 All design and construction is to be in accordance with the Construction, Design and Management Regulations 2015.

Legend:

Ownership/Lease Site

Rev	Description	Date	Drm	Chk
A	Legend note amended.	16.05.23	PH	AR

ARACO
DESIGN STUDIO

W. www.aracodesignstudio.co.uk
 E. info@aracodesignstudio.co.uk

arb Architects Registration Board RIBA Registered Architect

Address: Bagshot Road
 Chobham
 Woking
 GU24 8DB

Client: Easigrass Distribution Ltd

Drawing Size	Scale	Drawn by
A2	1:1250	PH
Project No.	Work Stage	Drawing No.
8762 - C	Planning	03-a

Site Location Plan
 As Existing