

BROOMGATE, 28 REGENTS ROAD, Lostock, Bolton

Mrs Sam Khan

Client


PROJECT

TITLE

DRAWING NO.

Scale@A1

DRAWN

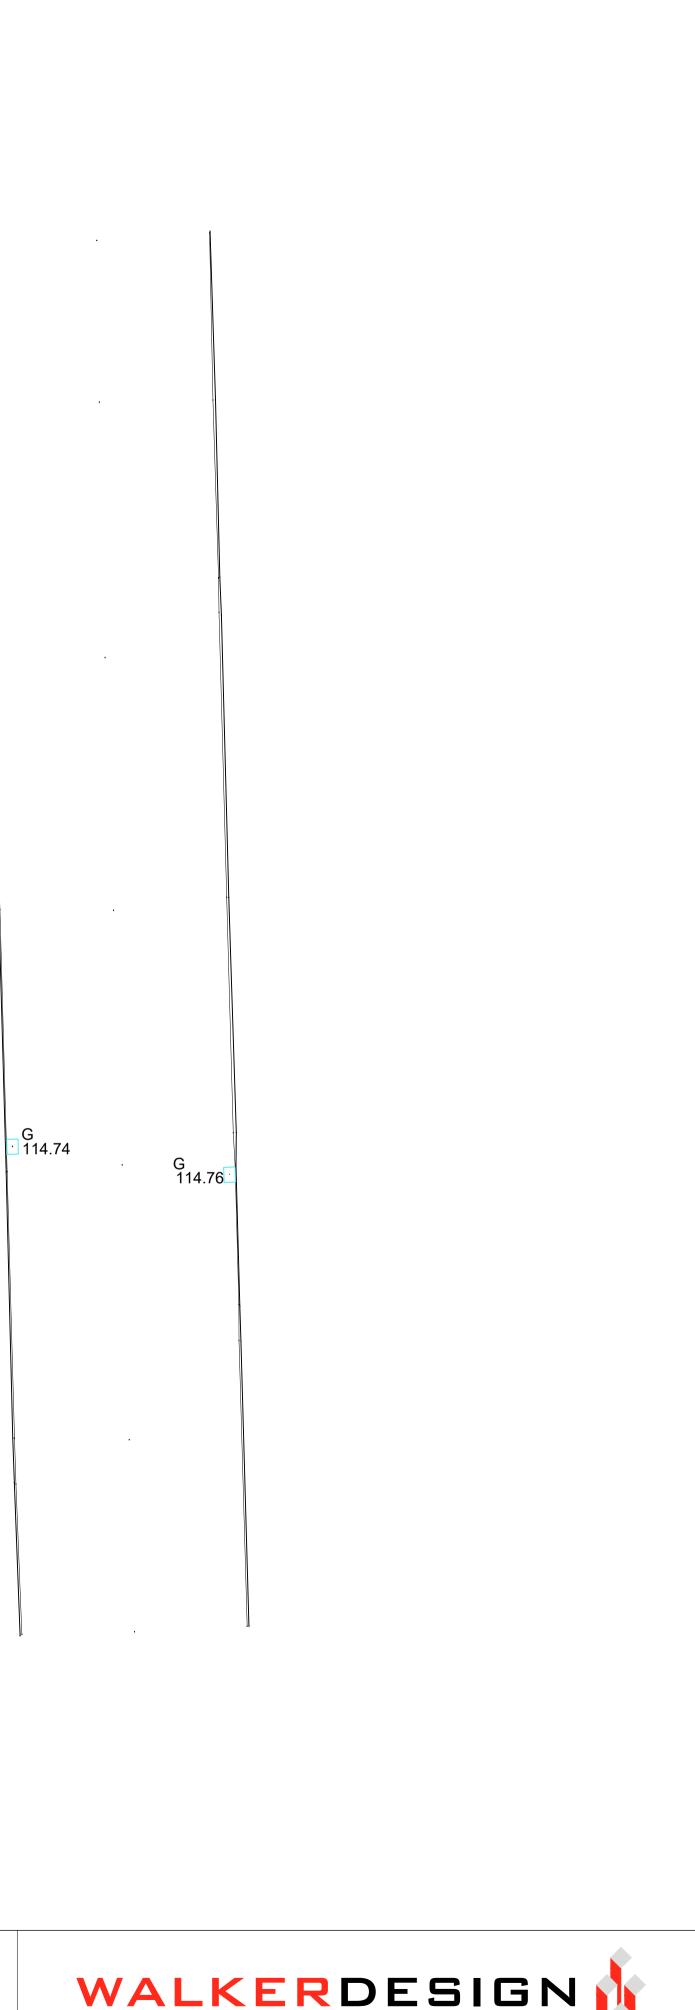

NOTE: DO NOT SCALE FROM THIS DRAWING. ALL ERRORS AND OMISSIONS TO BE REPORTED TO WALKER DESIGN. ALL INFORMATION TO BE CHECKED ON SITE PRIOR TO WORKS COMMENCING AND READ IN CONJUNCTION WITH ALL RELEVANT CONSULTANTS AND HEALTH AND SAFETY DRAWINGS AND INFORMATION

DFFICE G22, BOLTON ARENA, ARENA APPROACH, HORWICH, BOLTON, BL6 6LB TELEPHONE: D1204 357822 EMAIL:INFO@ walker-design.net

