

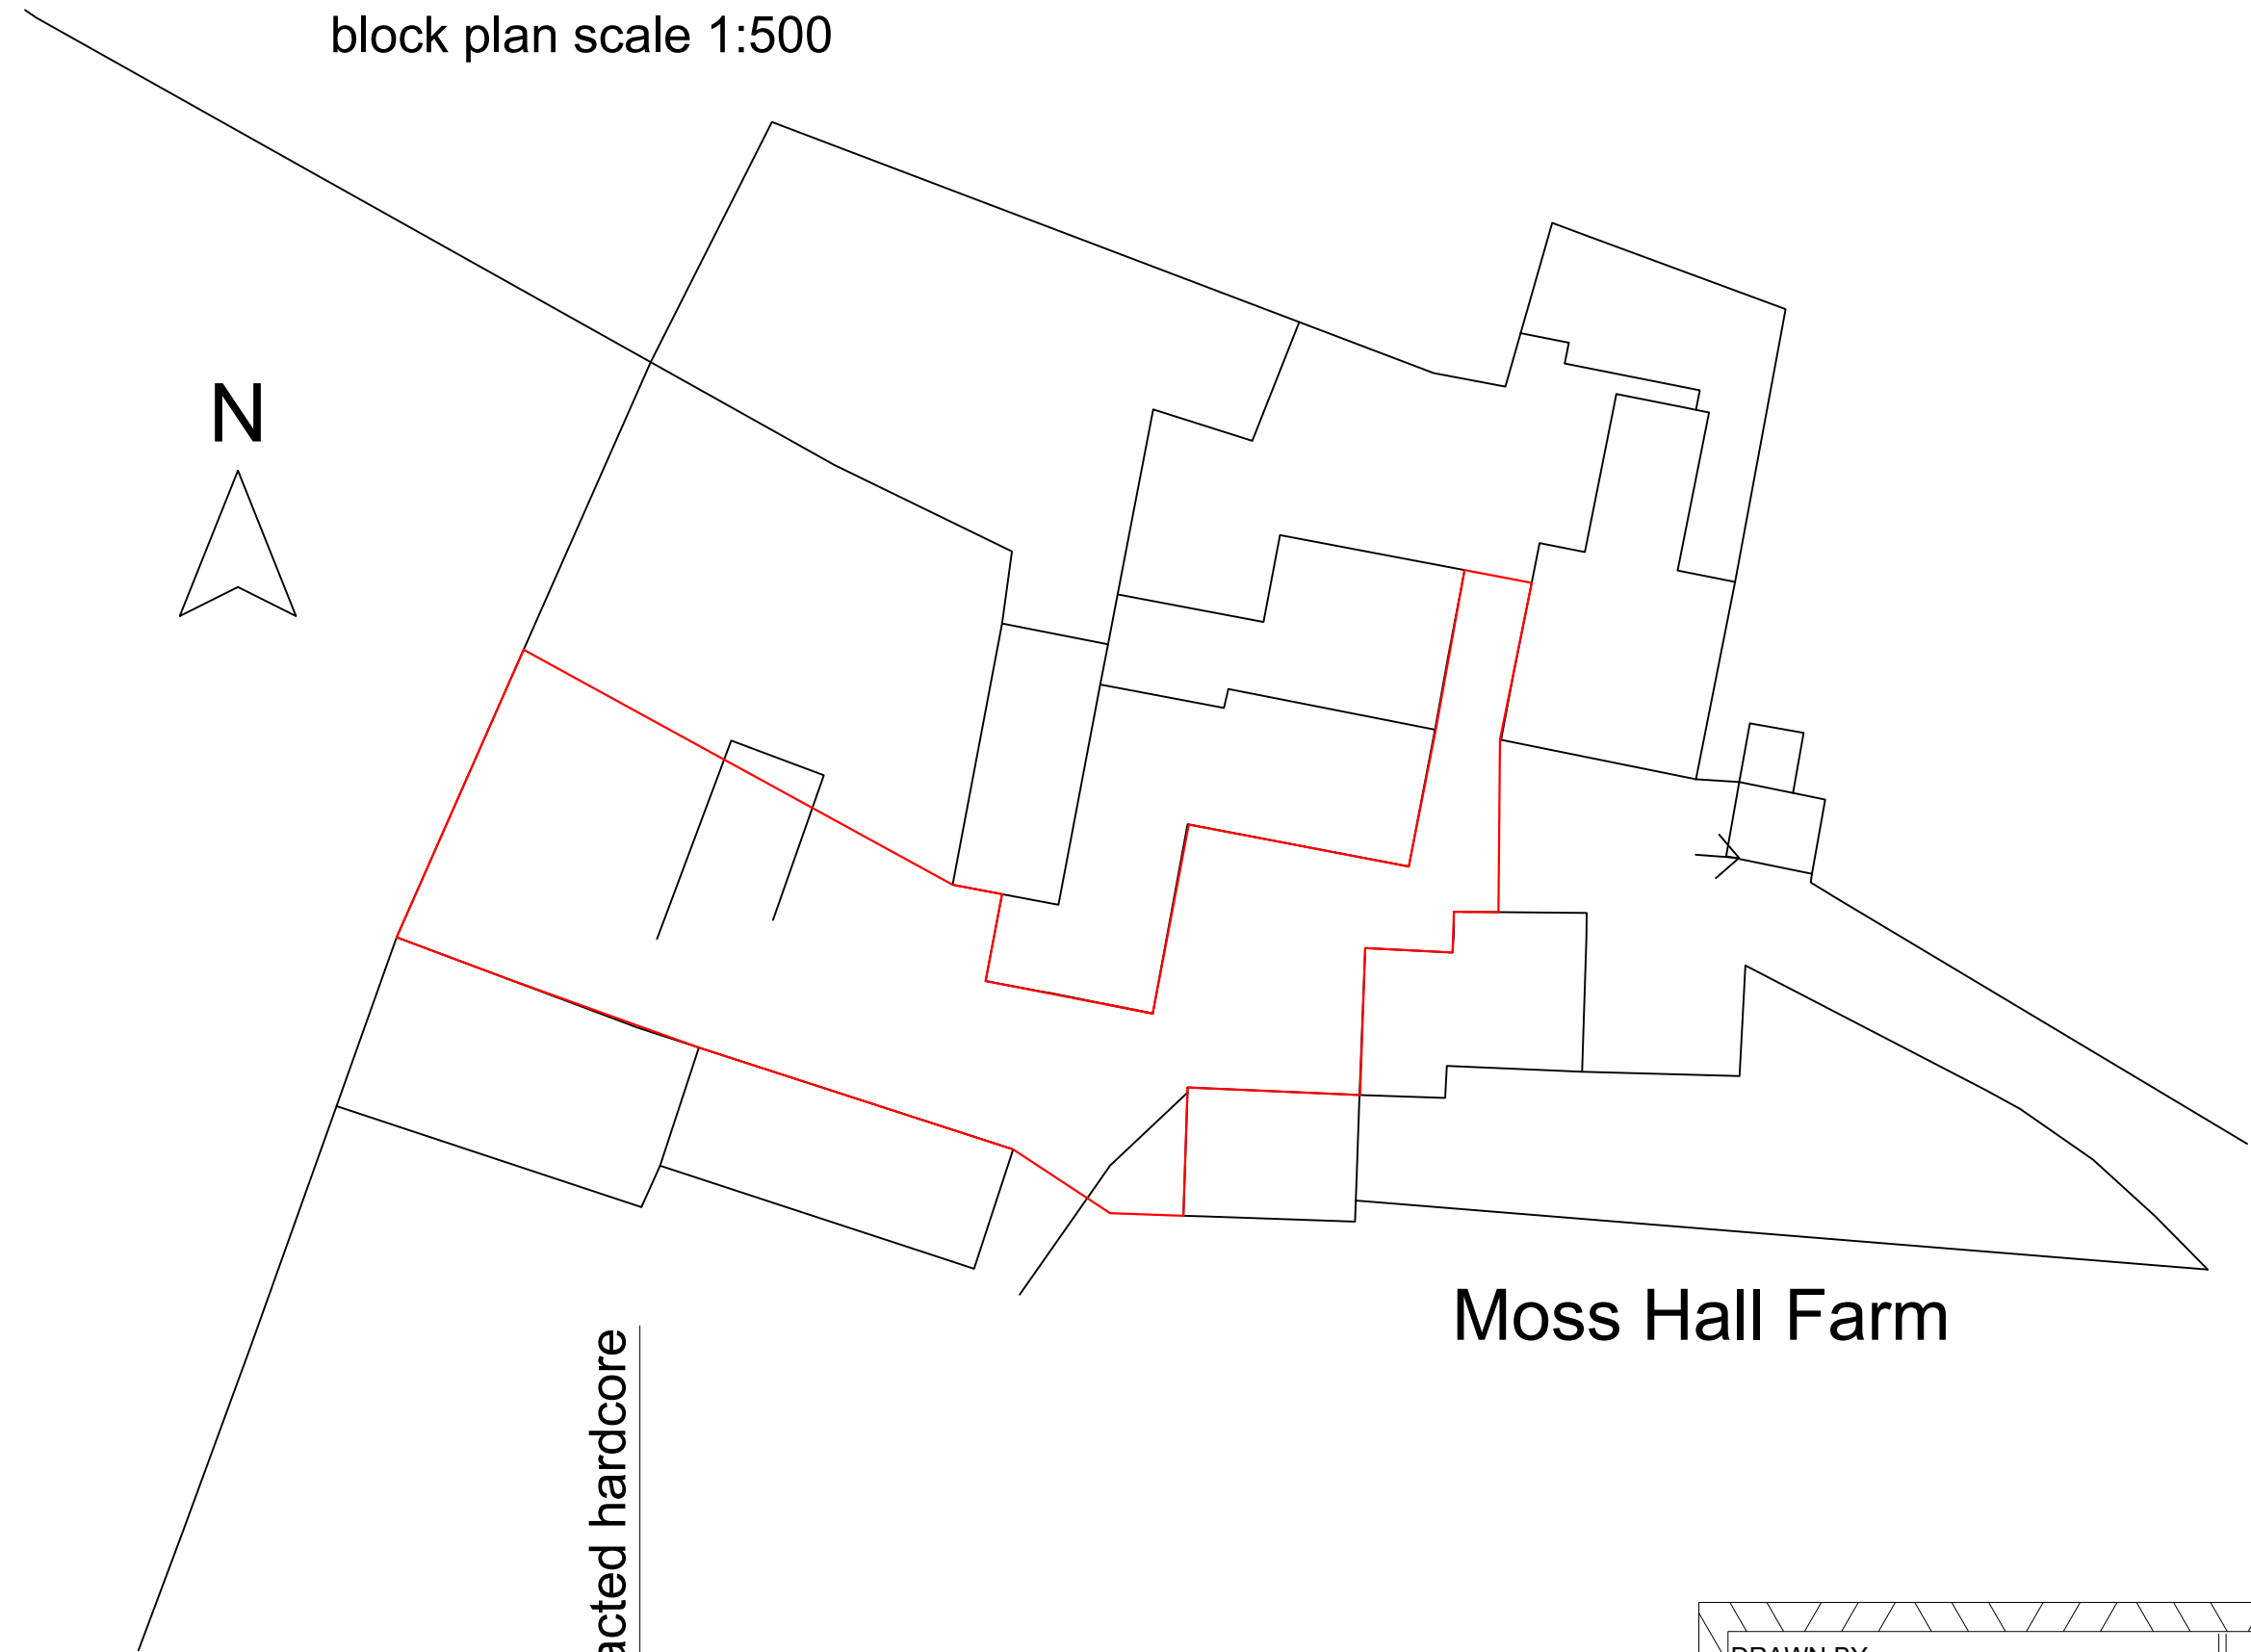


block plan scale 1:500

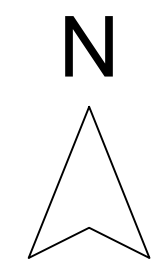

Moss Hall Farm

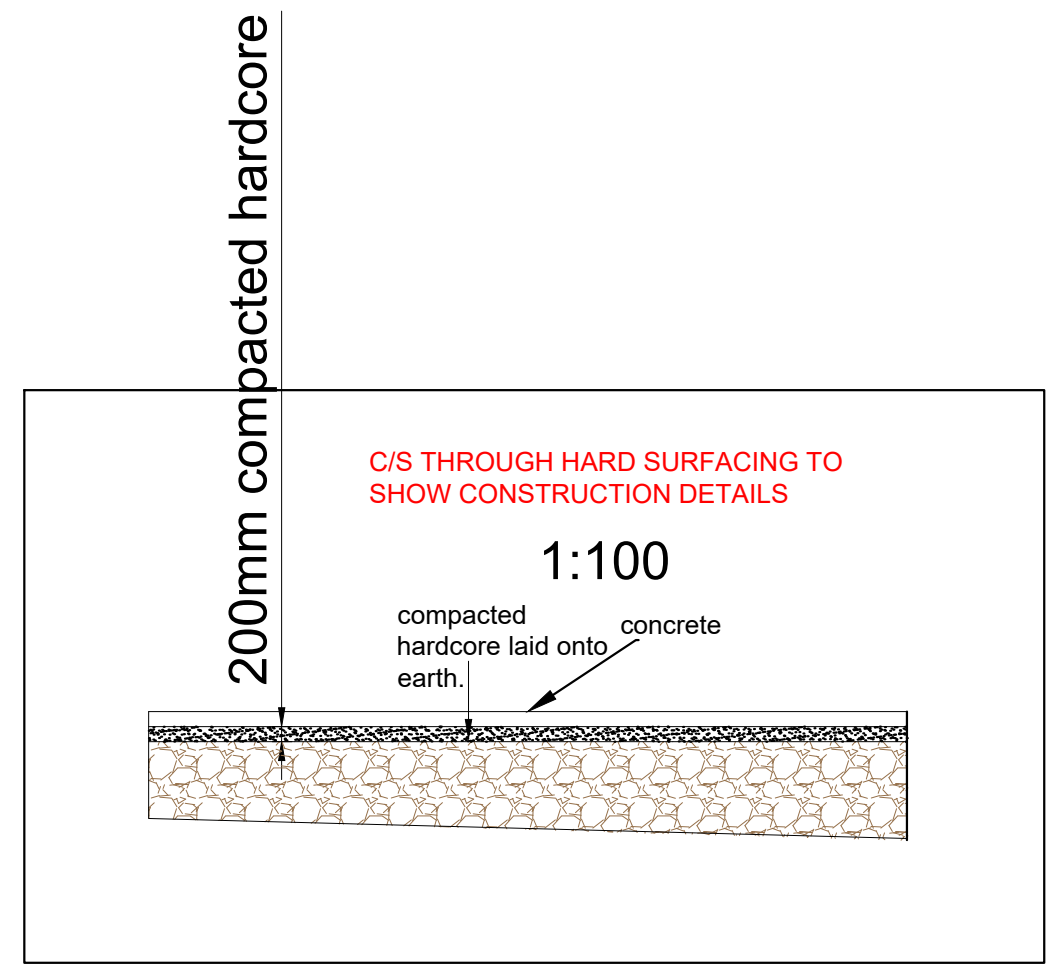

<p>DRAWN BY:</p>  <p>Office A, Bradley Hill Farm Claughton on Brock, Preston, Lancashire. PR3 0GA Telephone 01995 640135. Mobile 07813 296 287 e-mail: mel@mlplanning.org</p>	<p>CLIENT: MR R FITTON</p> <p>PROJECT ;NEW CONCRETE YARDS (PART RETROSPECTIVE)</p> <p>LOCATION Moss Hall Farm, Chulsey Gate Lane, Lostock Bolton BL6 4EY</p>	<p>DATE: 18TH JANUARY 2024 DWG NO. ML/RF/6318 SCALE: 1:100, & 1:500 A2</p>
--	---	--