



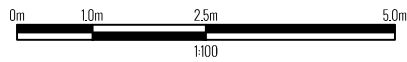



**North East Elevation** | Previously Approved

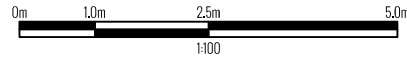

**South East Elevation** | Previously Approved



**South West Elevation** | Previously Approved

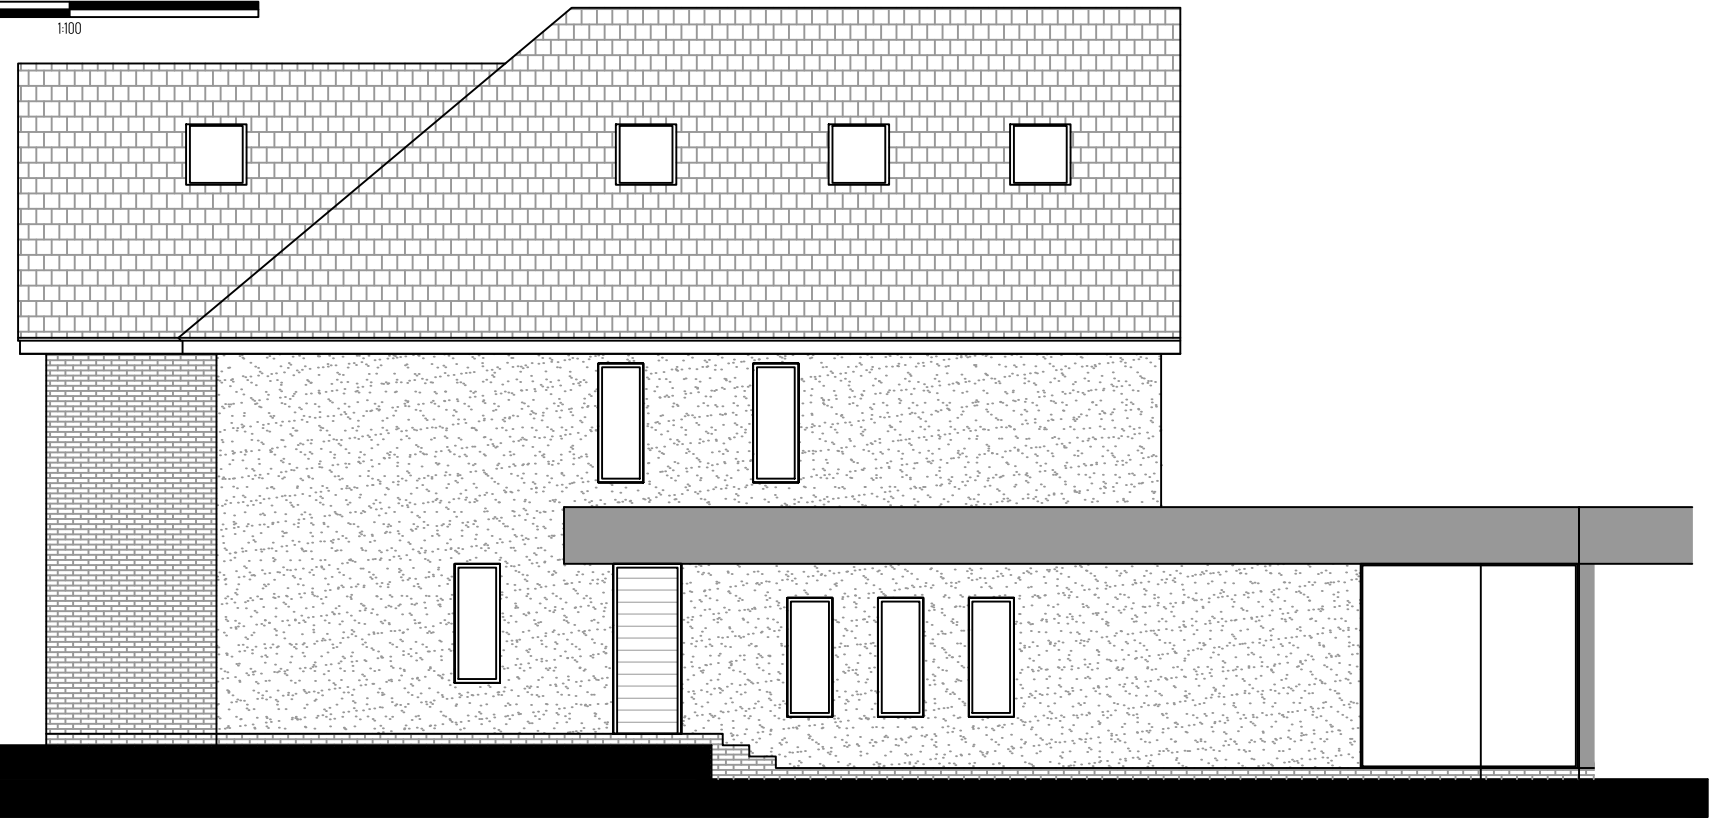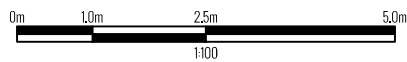

**North West Elevation** | Previously Approved

