



Proposed Side (North) Elevation

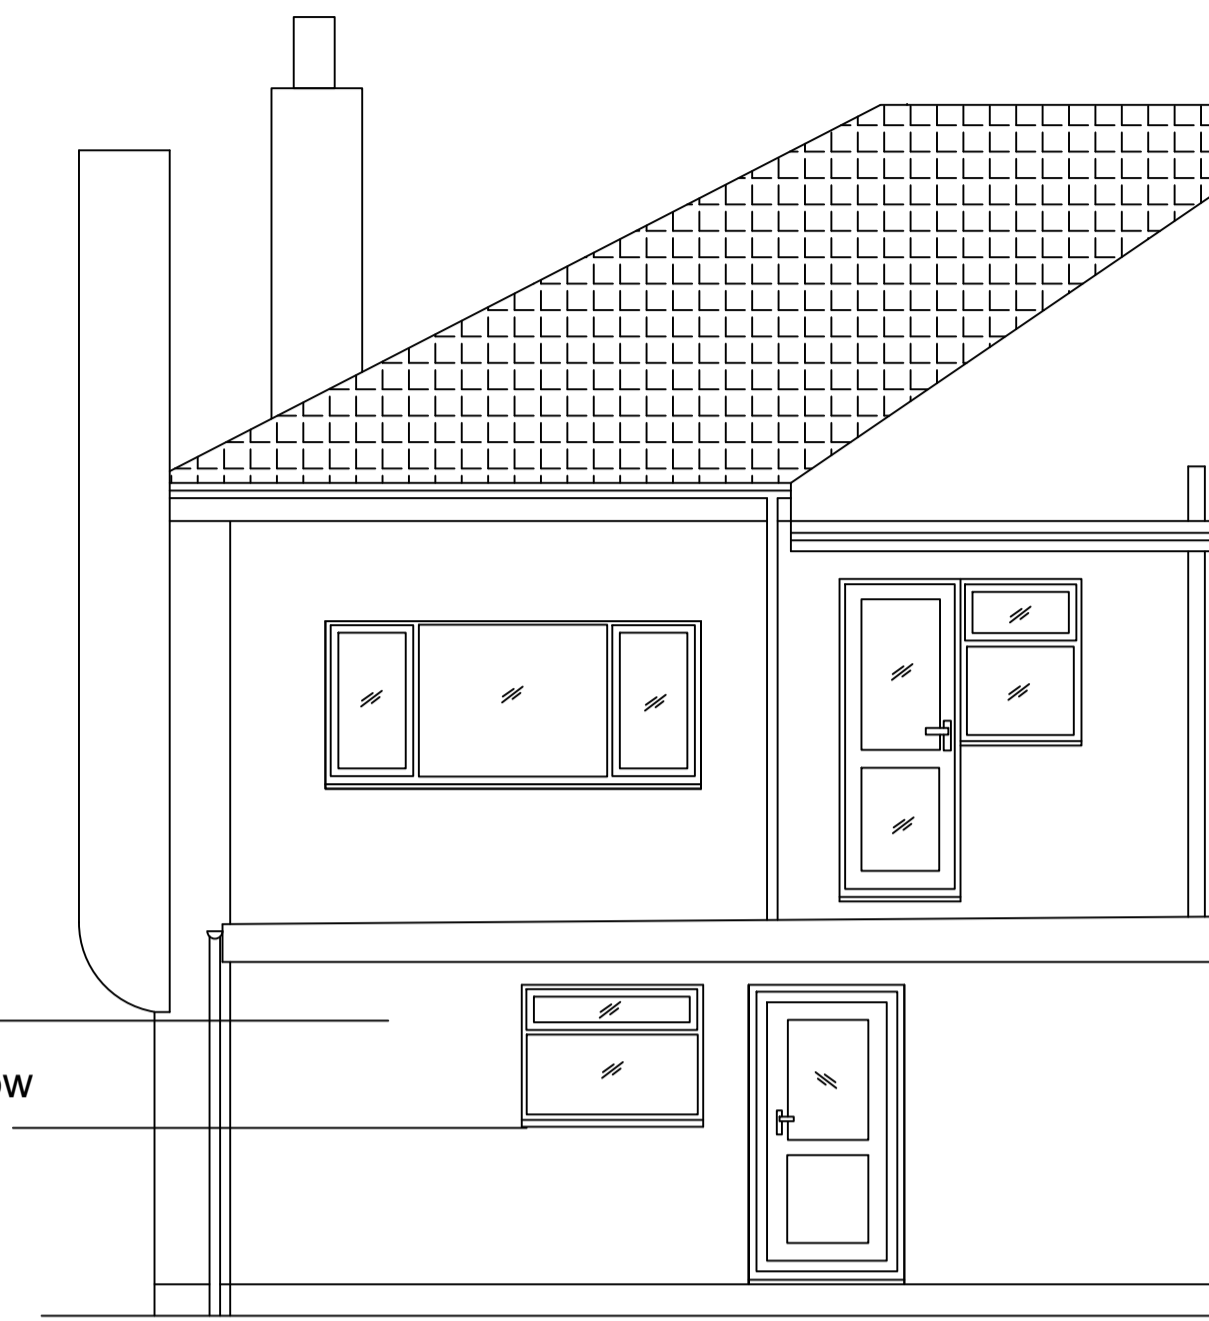


Proposed Rear (West) Elevation

Painted render
uPVC double glazed window
and door

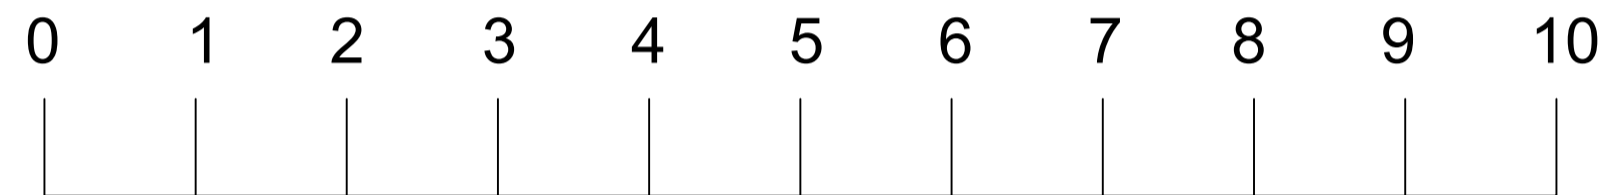

Existing Side (North) Elevation

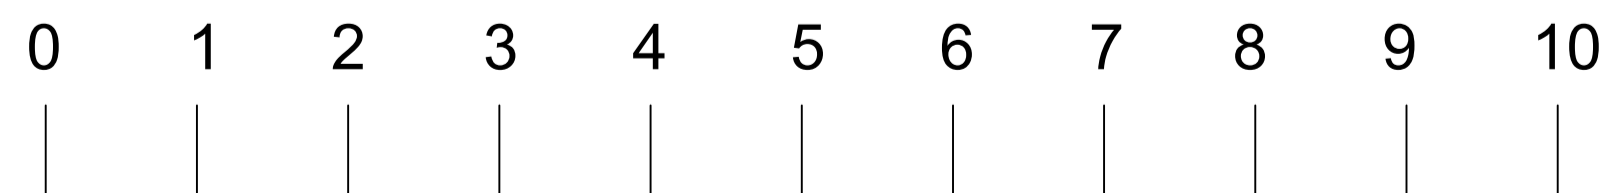

Existing Rear (West) Elevation

uPVC double glazed window
uPVC cladding

Notes

This drawing is Copyright ©

No.	Date	Details
REVISIONS		
STATUS		

Plymouth Surveying Services
Wain Park
Plymouth
PL7 2HX

Mobile No: 07846568704
Email: info@plymouthsurveyingservices.co.uk

39 Lopes Road
Beacon Park
Plymouth
PL2 3DZ

JOB TITLE
Proposed Single Storey Rear Extension

DRAWING TITLE
Existing and Proposed Elevations

Drawn	NB	Original drawing size	A1
-------	----	-----------------------	----

Checked		Date	January 2024
---------	--	------	--------------

Scale 1:50

Project Number 39LR/PSS

Drawing Number 04

Revision.