



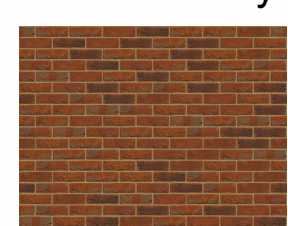
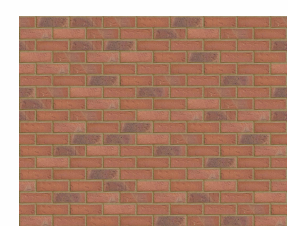
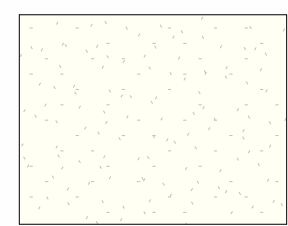
 
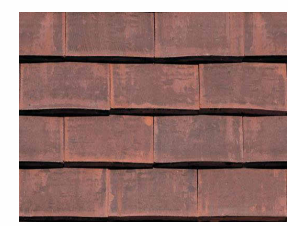

 

Elevation A-A
1 : 100

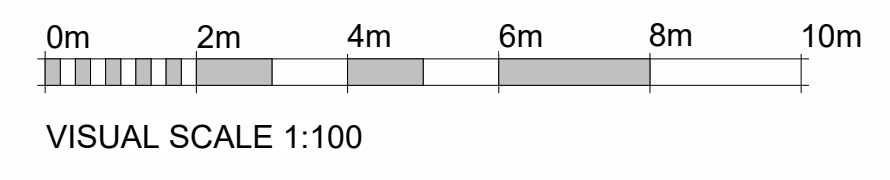
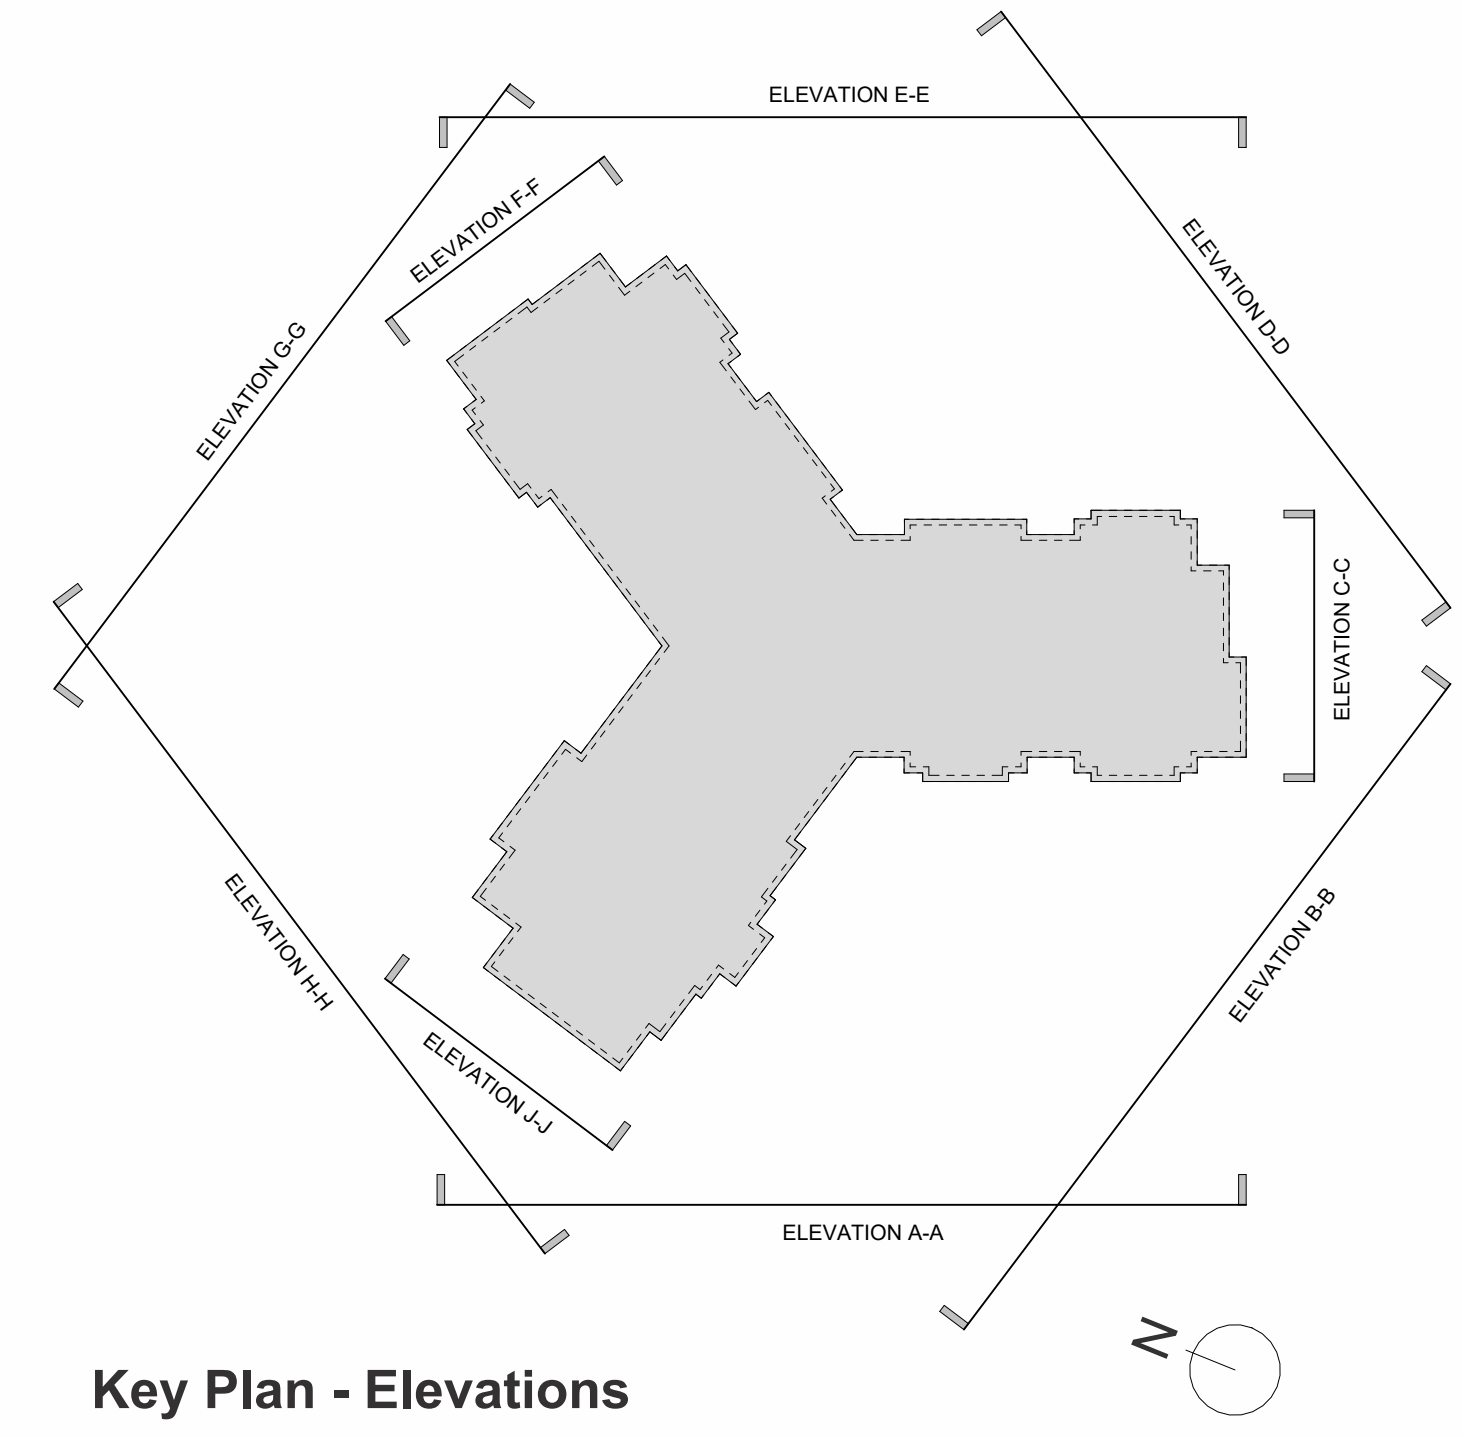



Elevation B-B
1 : 100



Elevation C-C
1 : 100

- Materials Key:**
-  Dark Red Multi Brick (or similar approved)
 -  Red Multi Brick (or similar approved)
 -  White Render (or similar approved)
 -  Artstone Window Surrounds & Detailing (or similar approved)
 -  Burnt Red Clay Roof Tile (or similar approved)
 -  Blue Clay Roof Tile (or similar approved)
 -  White UPVC Windows & Doors (or similar approved)
 -  Black UPVC Fascia, Soffit & Rainwater Goods (or similar approved)



| | | | | | | | | | | | | |
|----------------|--------------------------------------|--|--|---|---------------|--------------|------------|-----------|-----|----------|----|--|
| PROJECT | Propco (Maidenhead) Ltd | | | SCALE AT A1: | As indicated | DATE: | 18/10/2023 | DRAWN: | JSN | CHECKED: | RM | |
| DRAWING TITLE | Proposed Elevations - Sheet 1 | | | PROJECT NO.: | B01-01 | DRAWING NO.: | 11 | REVISION: | | | | |
| CLIENT | Propco (Maidenhead) Ltd | | | NOTE: ALL DIMENSIONS TO BE VERIFIED ON SITE PRIOR TO THE COMMENCEMENT OF ANY WORK OR THE PRODUCTION OF ANY SHOP DRAWING. ALL DISCREPANCIES TO BE REPORTED TO RM DESIGN GROUP. THIS DRAWING IS TO BE READ IN CONJUNCTION WITH ALL RELATED ARCHITECTS AND ENGINEERS DRAWINGS AND ANY OTHER RELEVANT INFORMATION. THIS DRAWING IS COPYRIGHT © OF RM DESIGN GROUP. | | | | | | | | |
| DRAWING STATUS | PLANNING | | |  <p>RM Design Group, Unit 16 Escrick Business Park, York, North Yorkshire, YO19 6FD Web - www.rmdesigngroup.co.uk Email - info@rmdesigngroup.co.uk Tel - 01904 233539</p> | | | | | | | | |
| | | | | REV | DESCRIPTION | BY | DATE | | | | | |