


Existing Location Plan and Block Plan
 Pebbly Hill Farm - Bledington

Ordnance Survey (c) Crown Copyright 2024.
 All rights reserved. Licence number 100022432




Location Plan

1 : 1250

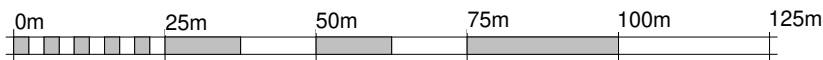

Scale 1:1250 @ A3

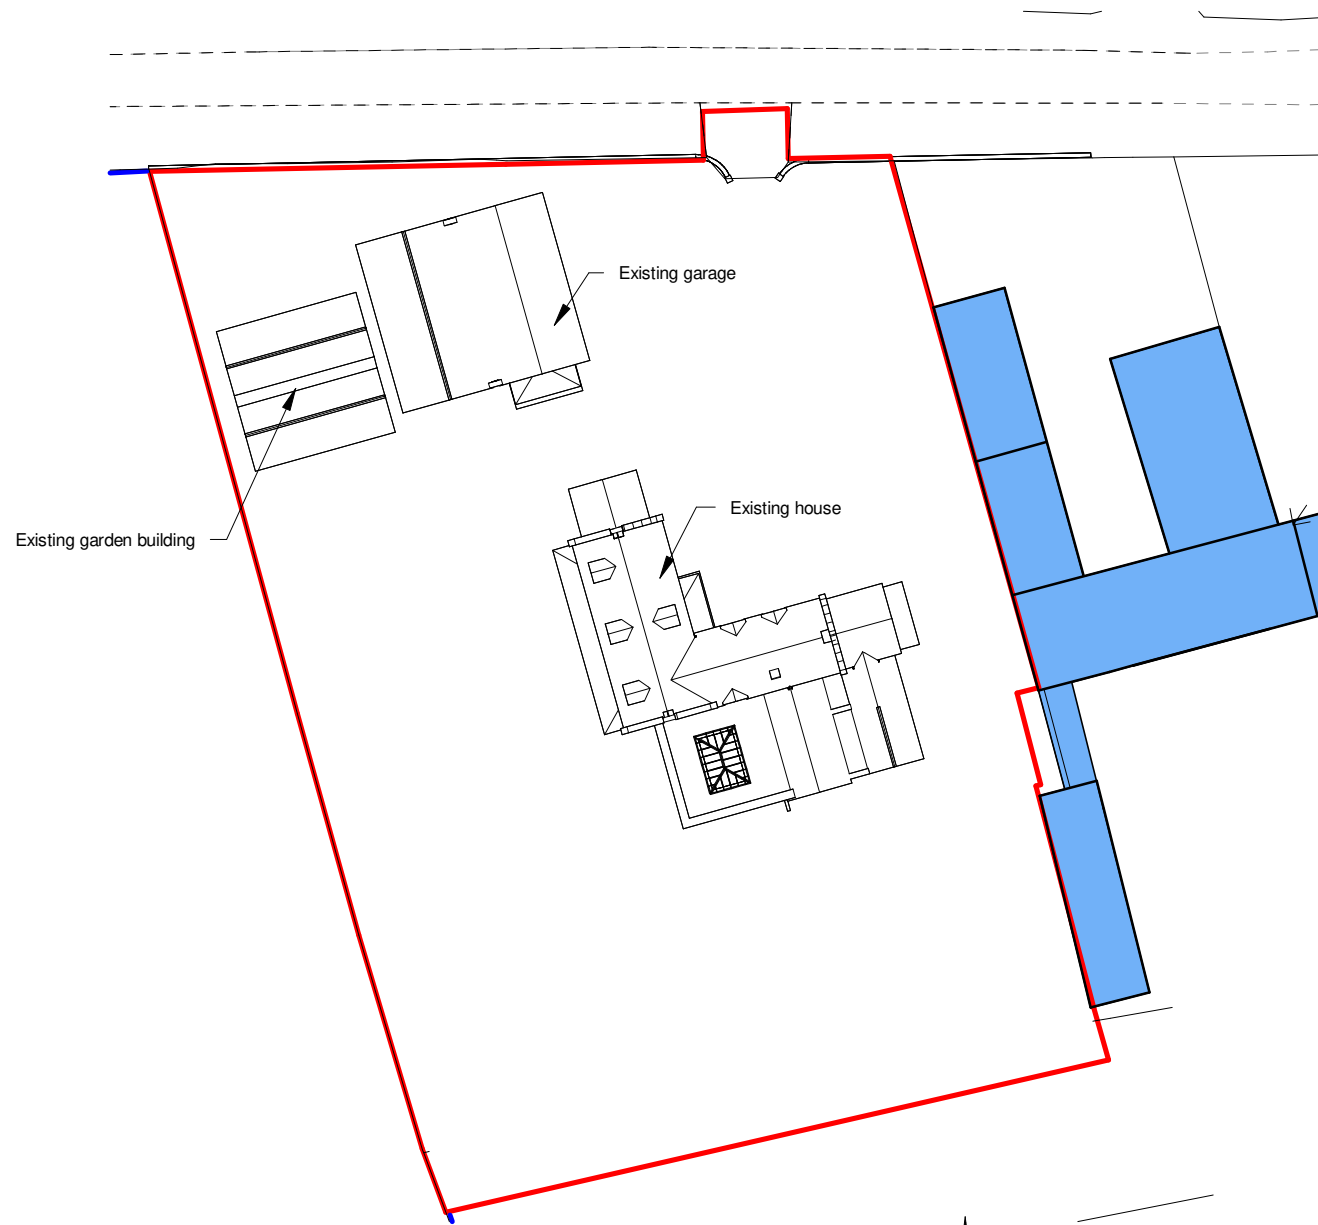


Block Plan

1 : 500



Scale 1:500 @ A3

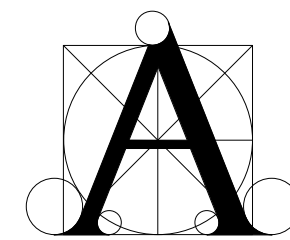

**STABLE
 ARCHITECTURE**

Mr & Mrs R. Wilson
 Pebbly Hill Farm
 Bledington

Drawing No:	Date	Scale
7838-02	12/12/2023	As indicated @ A3