


ASH MOUNT COURT

DIDSBURY ROAD

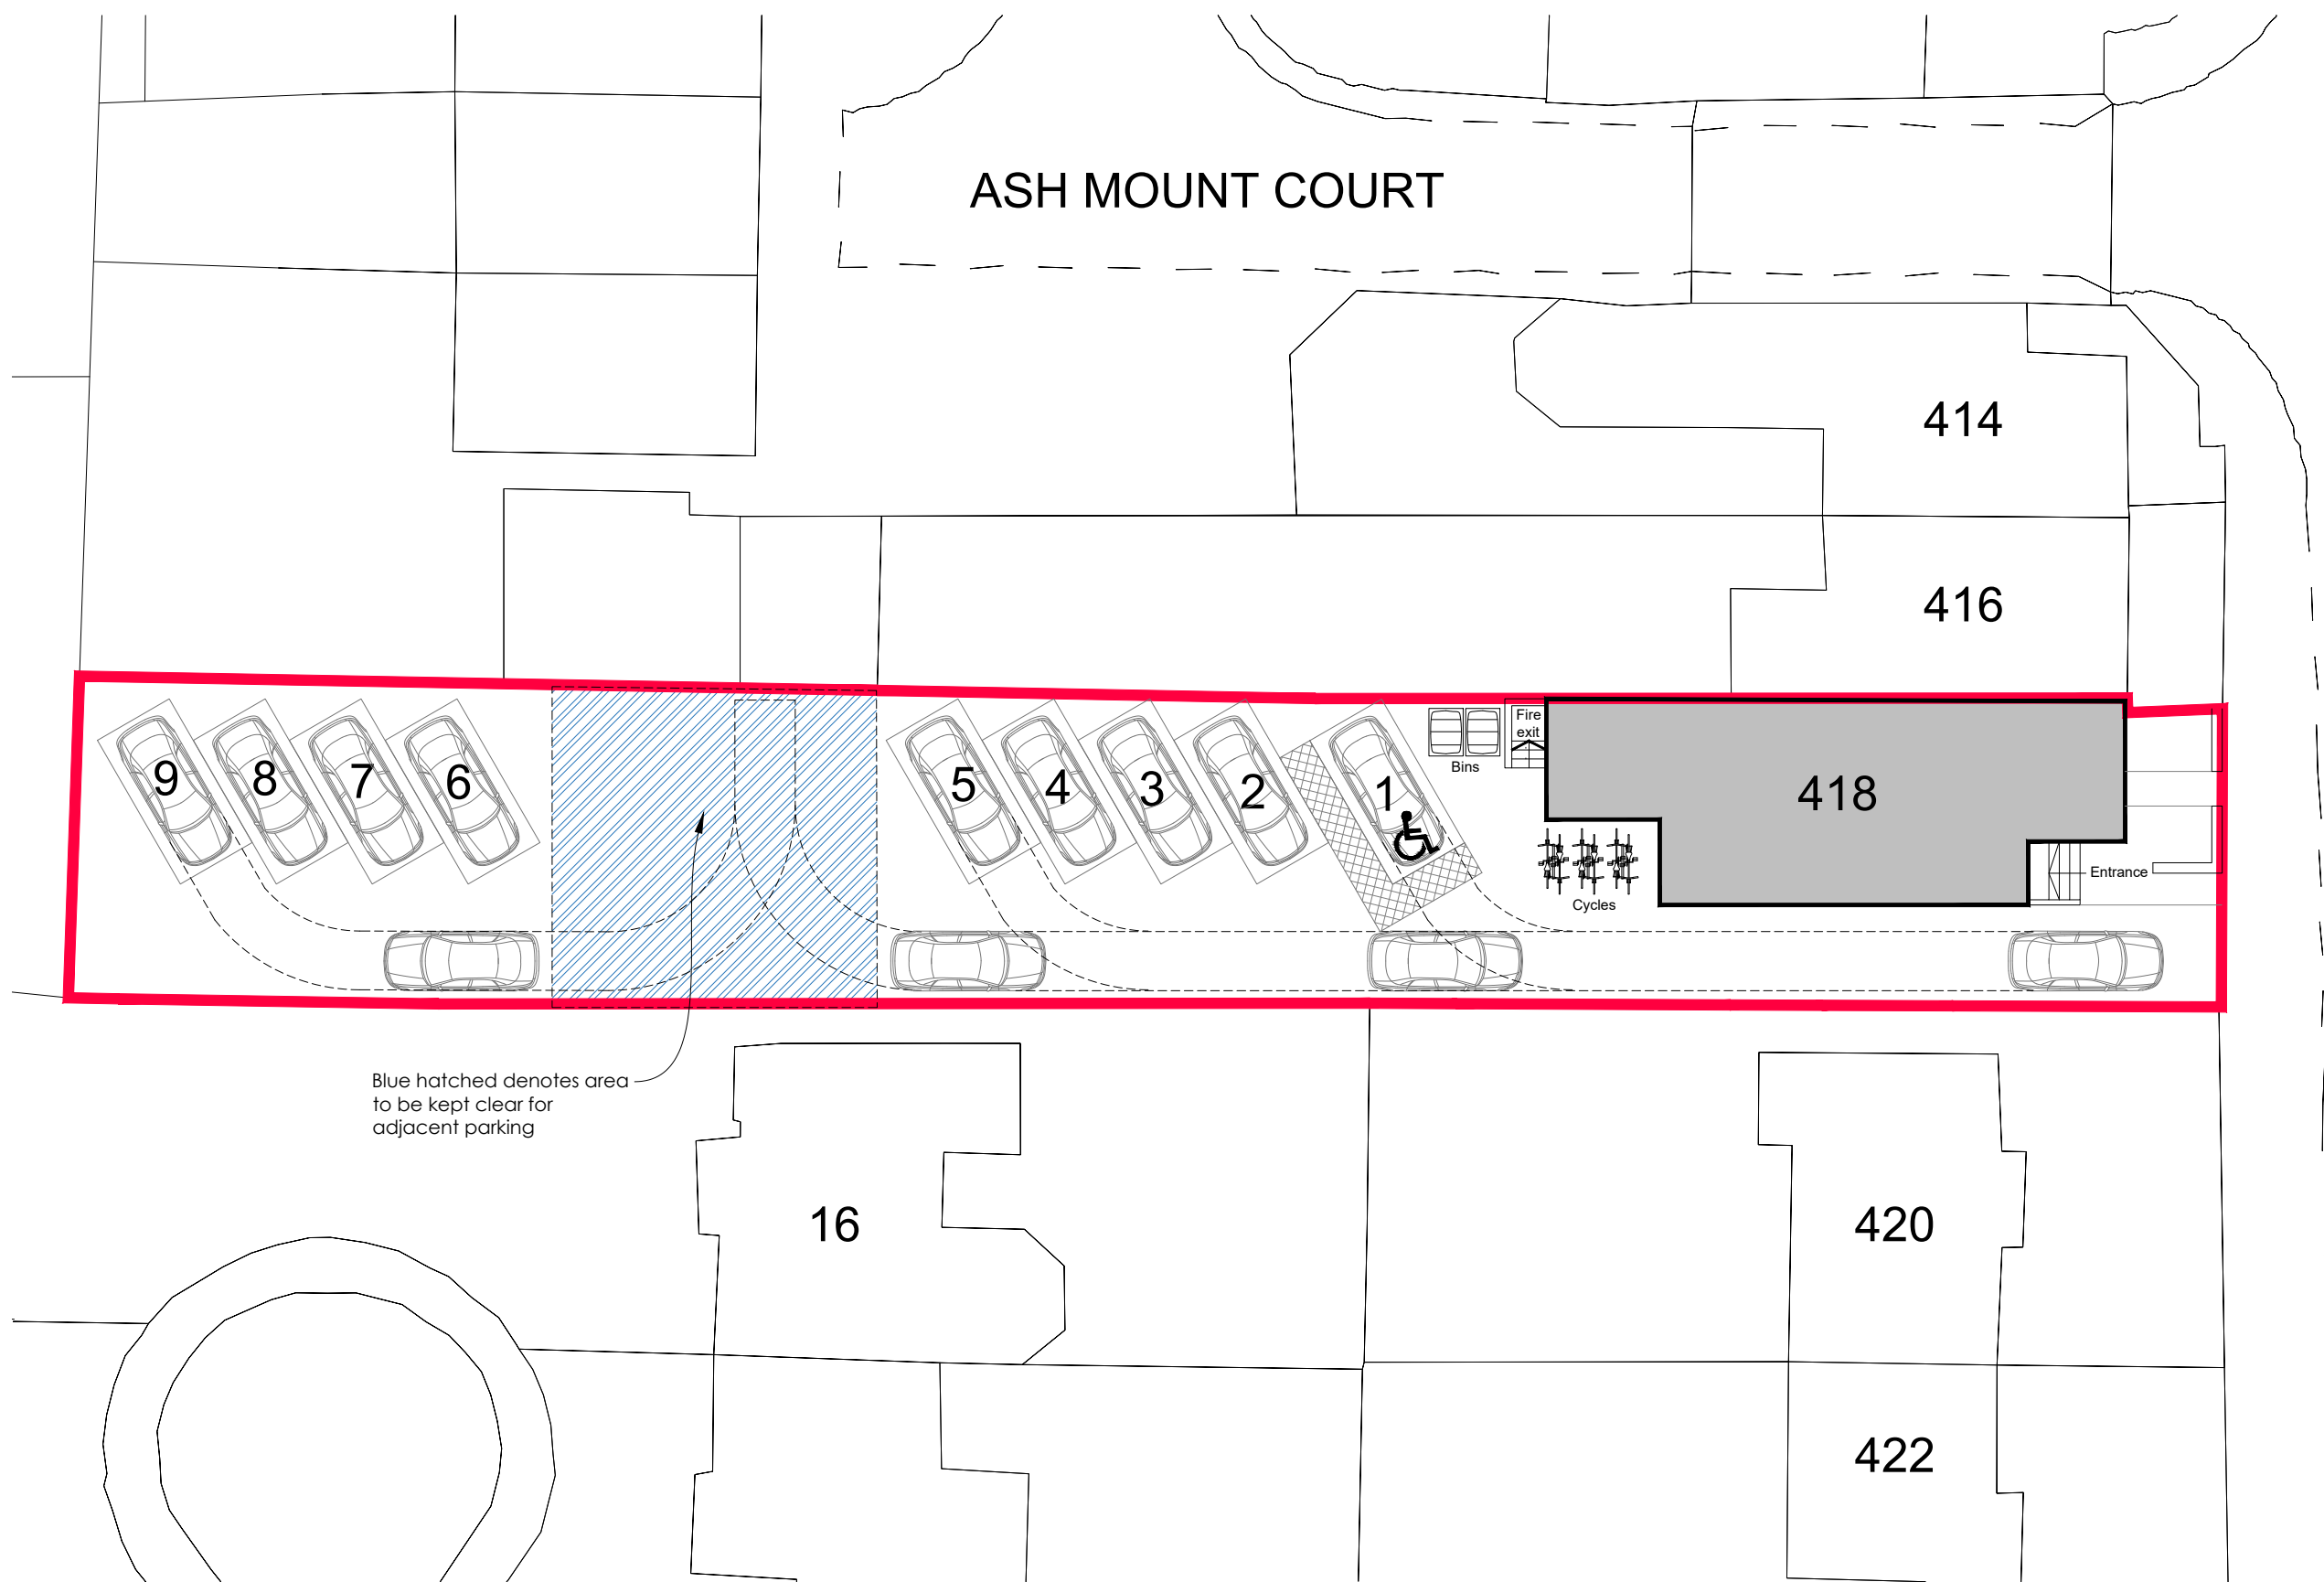

Blue hatched denotes area  
to be kept clear for  
adjacent parking

Project:  
**418 Didsbury Road,**  
Heaton Mersey, SK4 3BY

Scale.  
1:200 @ A3

Title.  
Proposed site  
plan

Drwg No.

**002**



1:200 Scale Bar