



REFER TO SHEET L02 & L03 FOR LEGENDS, PLANT SCHEDULE & NOTES

Native Hedge Mix
 7 per lin m planted in double staggered rows approx 500mm apart in groups of 5,7 & 9
 85 Cm 85 Ca 36 Ro
 12 Aca 12 Iq 12 Vo

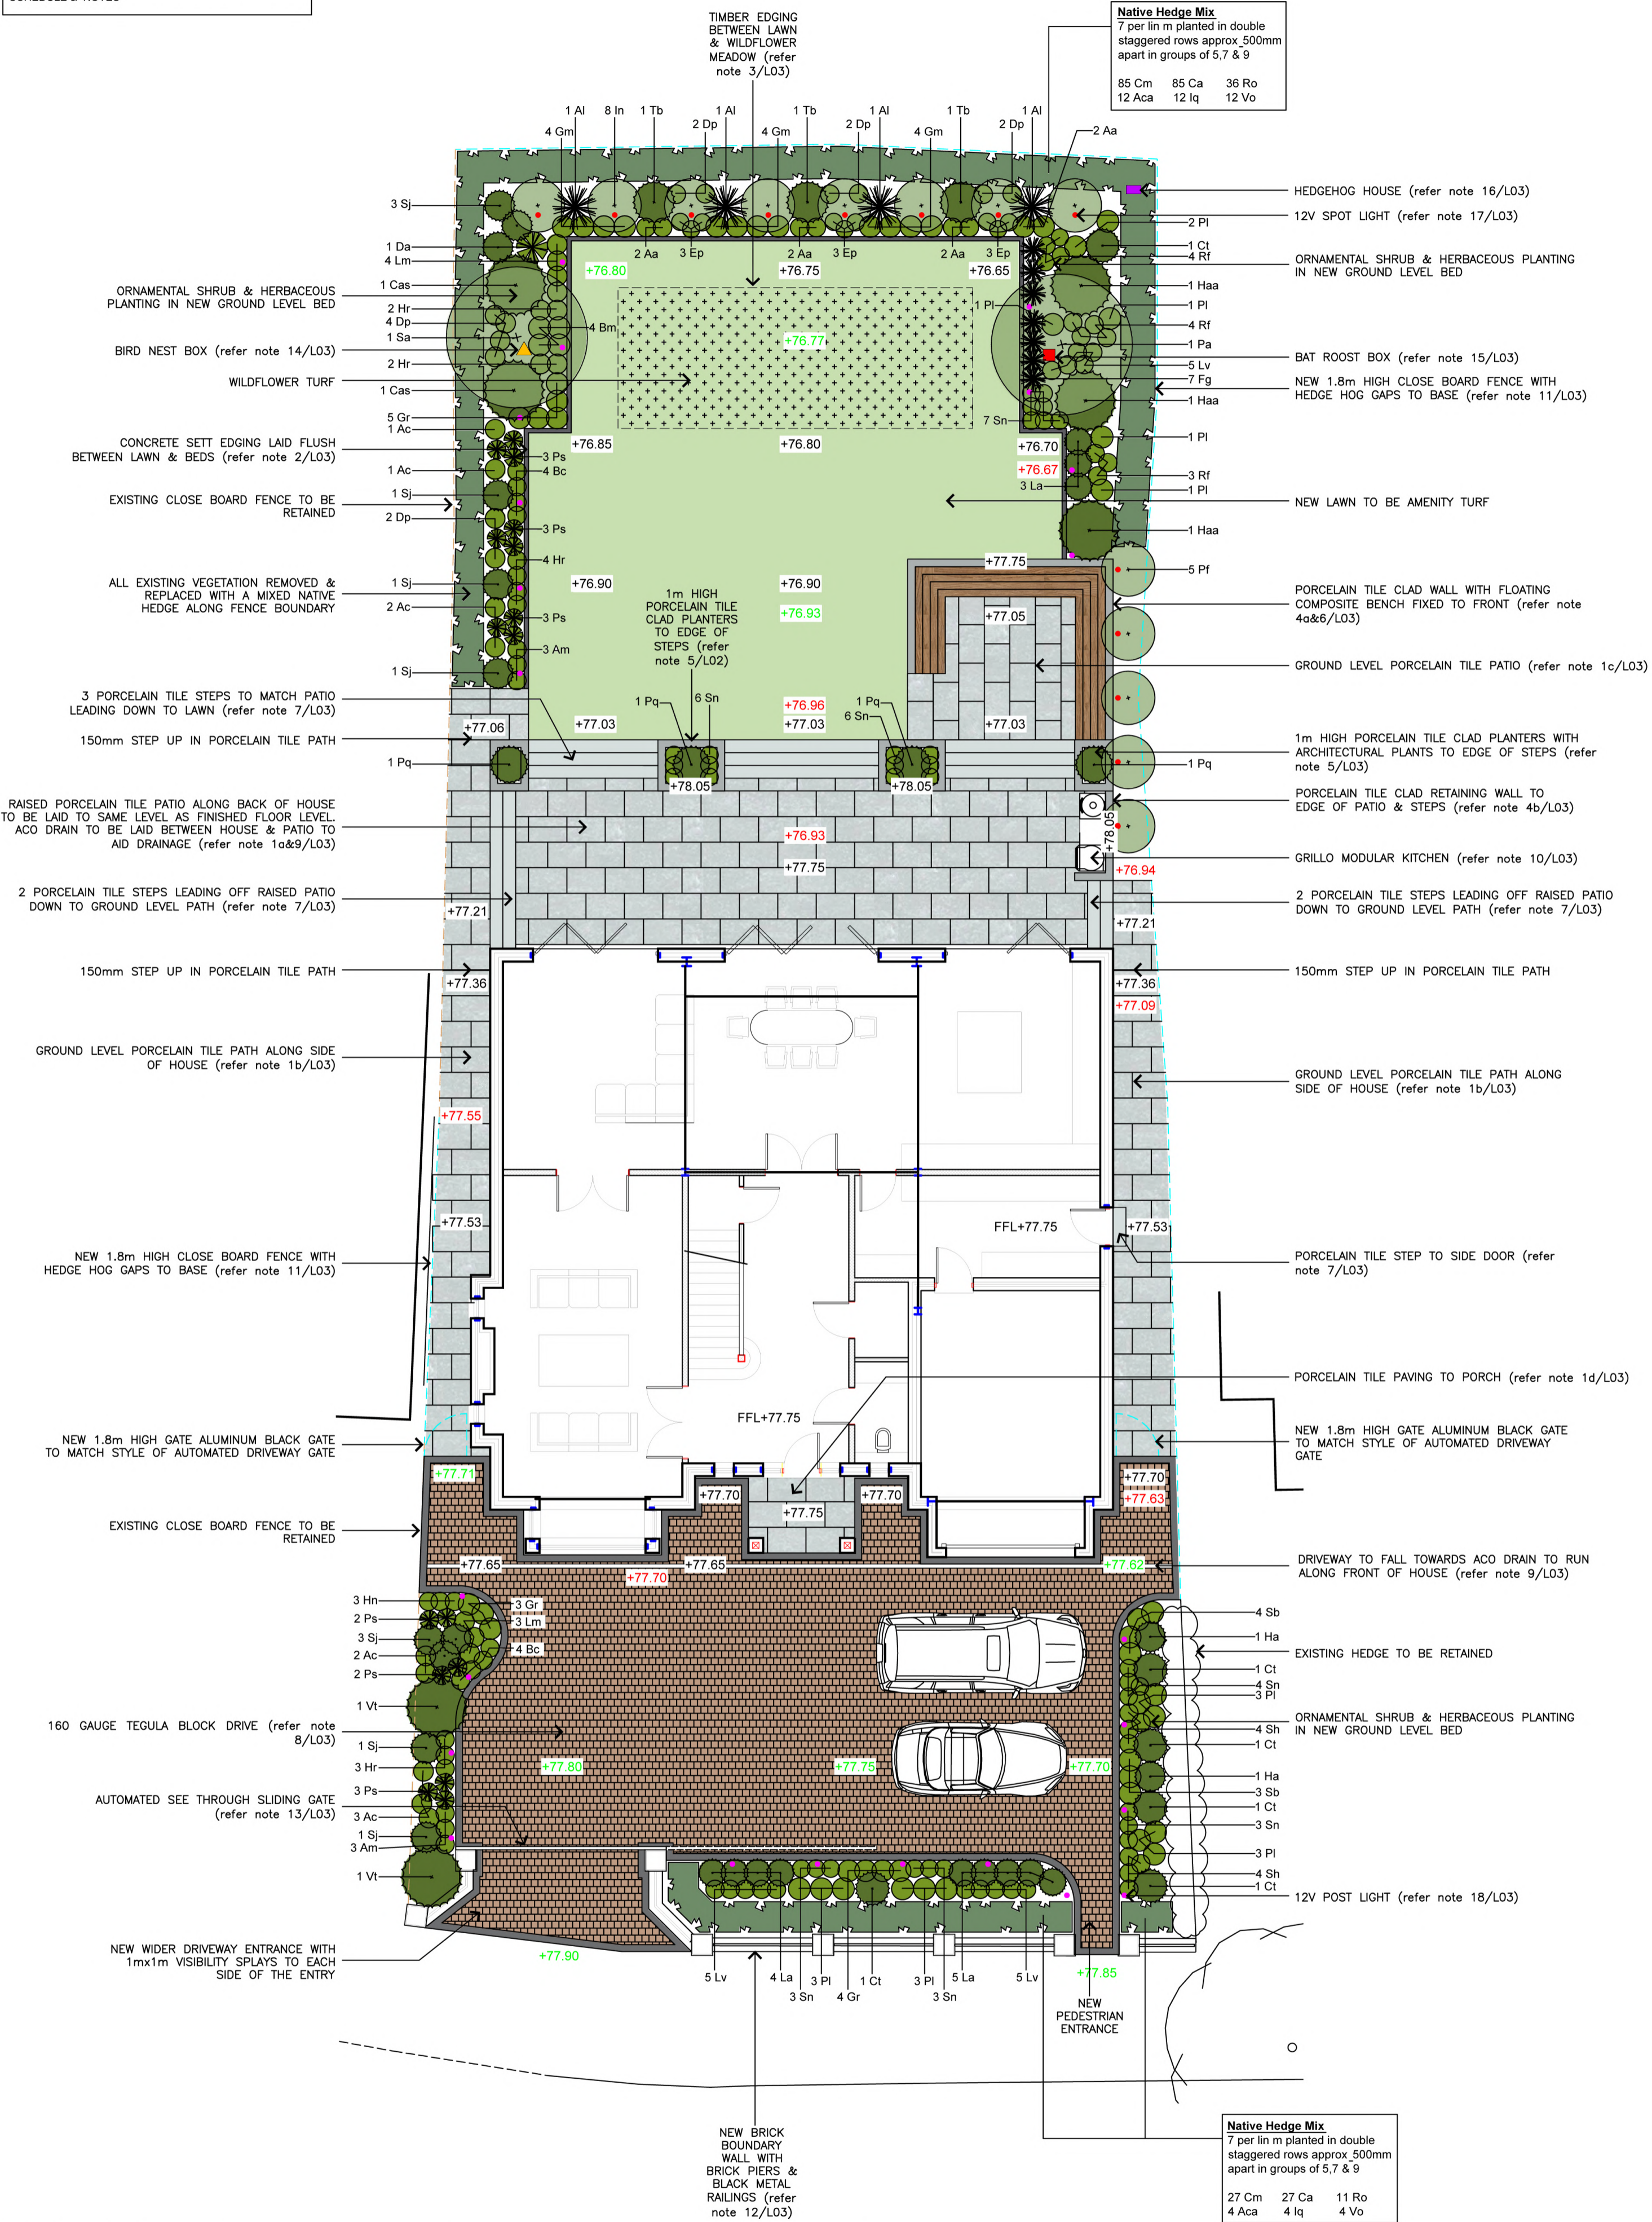

- HEDGEHOG HOUSE (refer note 16/L03)
- 12V SPOT LIGHT (refer note 17/L03)
- ORNAMENTAL SHRUB & HERBACEOUS PLANTING IN NEW GROUND LEVEL BED
- BAT ROOST BOX (refer note 15/L03)
- NEW 1.8m HIGH CLOSE BOARD FENCE WITH HEDGE HOG GAPS TO BASE (refer note 11/L03)
- NEW LAWN TO BE AMENITY TURF
- PORCELAIN TILE CLAD WALL WITH FLOATING COMPOSITE BENCH FIXED TO FRONT (refer note 4a&6/L03)
- GROUND LEVEL PORCELAIN TILE PATIO (refer note 1c/L03)
- 1m HIGH PORCELAIN TILE CLAD PLANTERS WITH ARCHITECTURAL PLANTS TO EDGE OF STEPS (refer note 5/L03)
- PORCELAIN TILE CLAD RETAINING WALL TO EDGE OF PATIO & STEPS (refer note 4b/L03)
- GRILLO MODULAR KITCHEN (refer note 10/L03)
- 2 PORCELAIN TILE STEPS LEADING OFF RAISED PATIO DOWN TO GROUND LEVEL PATH (refer note 7/L03)
- 150mm STEP UP IN PORCELAIN TILE PATH
- GROUND LEVEL PORCELAIN TILE PATH ALONG SIDE OF HOUSE (refer note 1b/L03)
- PORCELAIN TILE STEP TO SIDE DOOR (refer note 7/L03)
- PORCELAIN TILE PAVING TO PORCH (refer note 14/L03)
- NEW 1.8m HIGH GATE ALUMINUM BLACK GATE TO MATCH STYLE OF AUTOMATED DRIVEWAY GATE
- DRIVEWAY TO FALL TOWARDS ACO DRAIN TO RUN ALONG FRONT OF HOUSE (refer note 9/L03)
- EXISTING HEDGE TO BE RETAINED
- ORNAMENTAL SHRUB & HERBACEOUS PLANTING IN NEW GROUND LEVEL BED
- 12V POST LIGHT (refer note 18/L03)

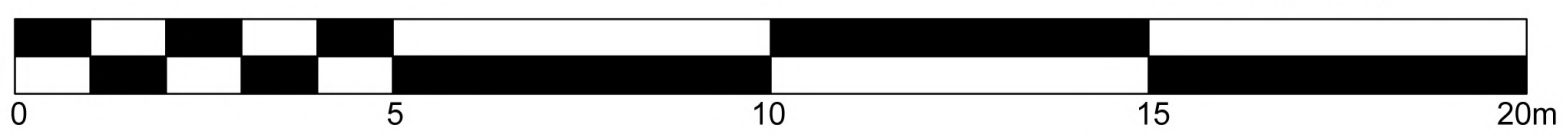

STATUS AND REVISION DESCRIPTION	PROJECT No.	DATUM	CHECKED	APPROVED	DATE
SCALE AT A2			1:100		

Native Hedge Mix
 7 per lin m planted in double staggered rows approx 500mm apart in groups of 5,7 & 9
 27 Cm 27 Ca 11 Ro
 4 Aca 4 Iq 4 Vo

NATIVE LANDSCAPE ARCHITECTURE

62 ST MICHAELS AVE
 GARDEN DESIGN
 PLANTING & FINISHES

STATUS	DRAWING No.	SHEET No.	REV.
PLANNING	2028	L01	-