


bench mark designs

1 Montague Walk,
Upper Poppleton,
York. YO26 6JG
07759 05 46 83
bobmarks@benchmdesigns.com
www.benchmdesigns.com

Do not Scale this drawing.

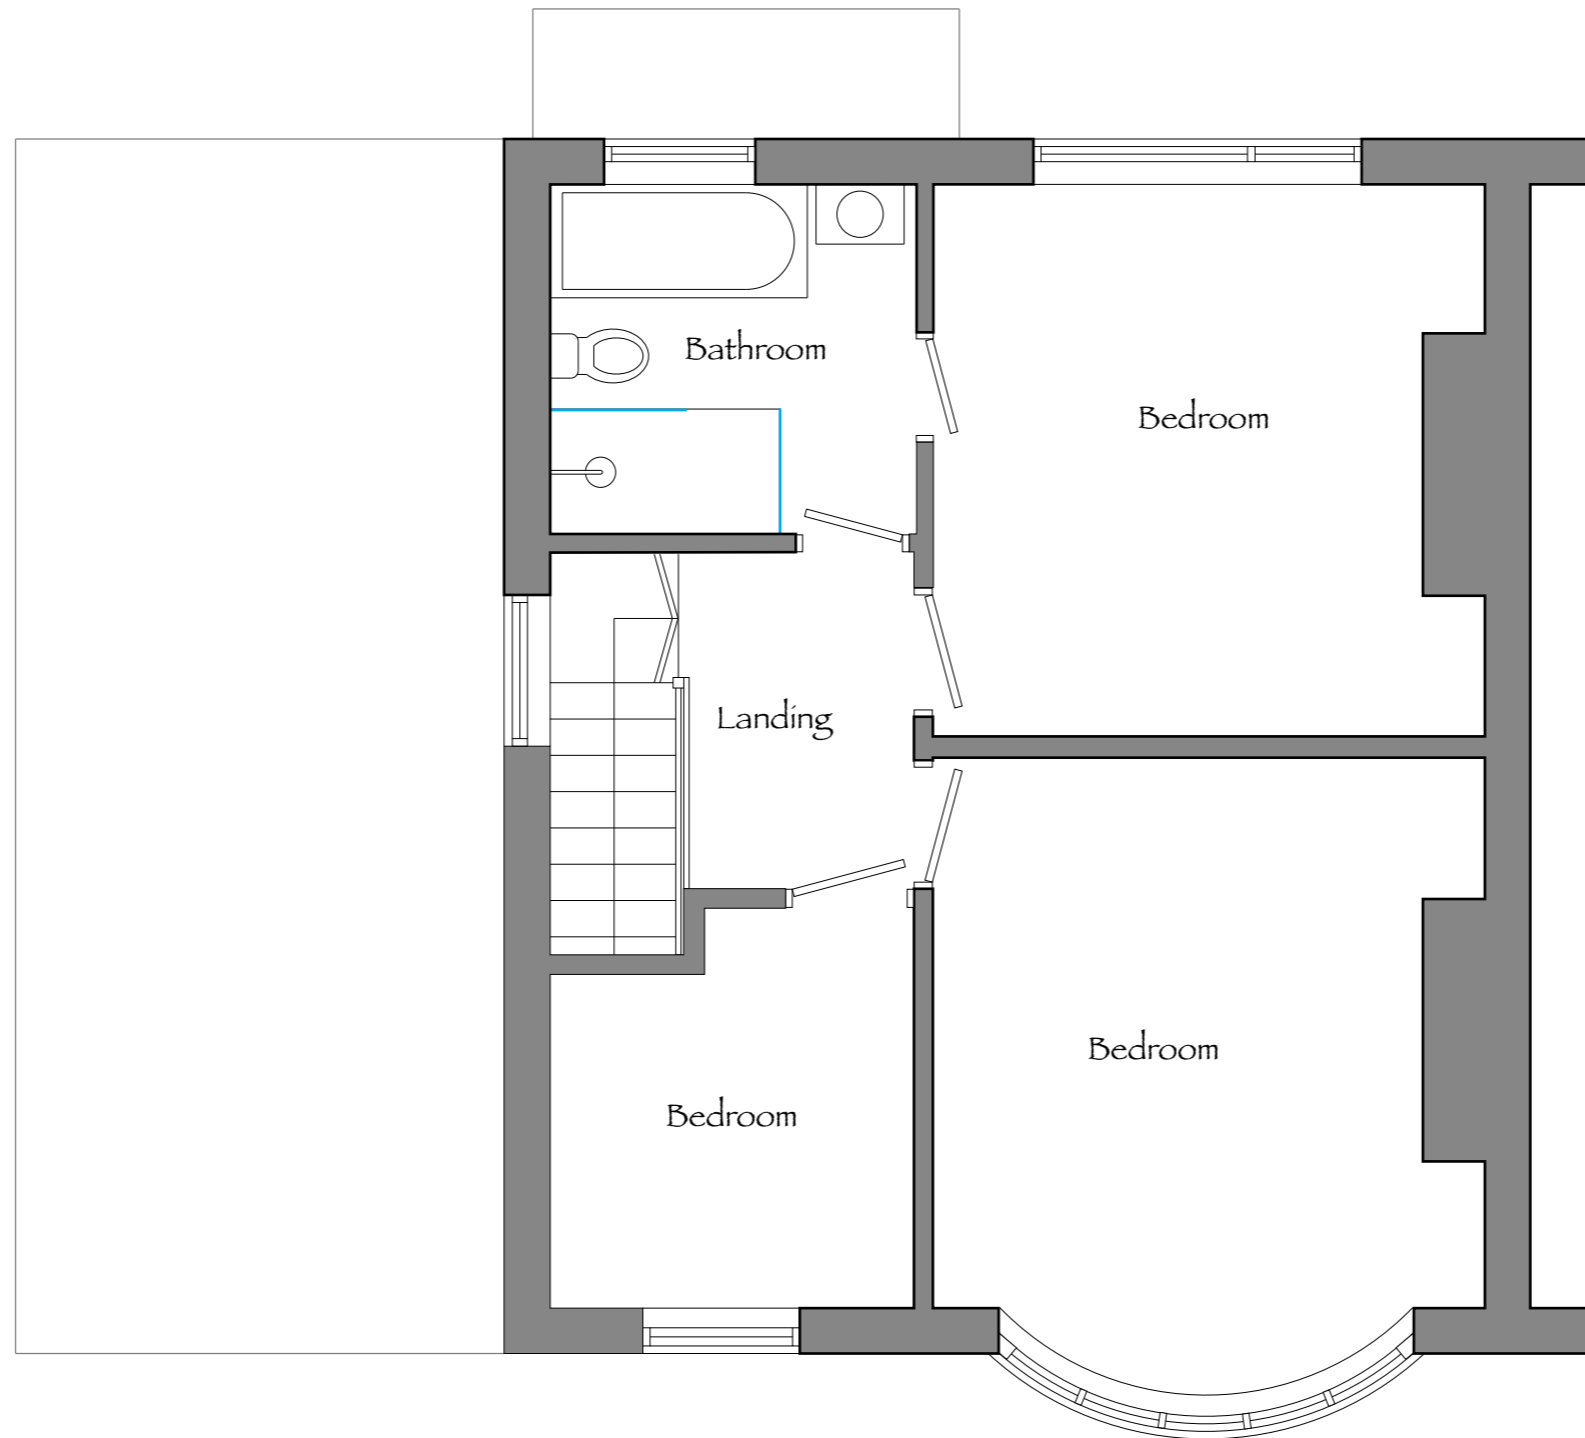

8 Maclagan Road ~ YO23 2QG

© All drawings copyright held

Title:-
First Floor Plan ~ Existing

Scale:-
1:50@A3

Drg N°:-
P/52-PL-02

Date:-
11.23