


bench mark designs

1 Montague Walk,
Upper Poppleton,
York. YO26 6JG
07759 05 46 83
bobmarks@benchmdesigns.com
www.benchmdesigns.com

Do not Scale this drawing.

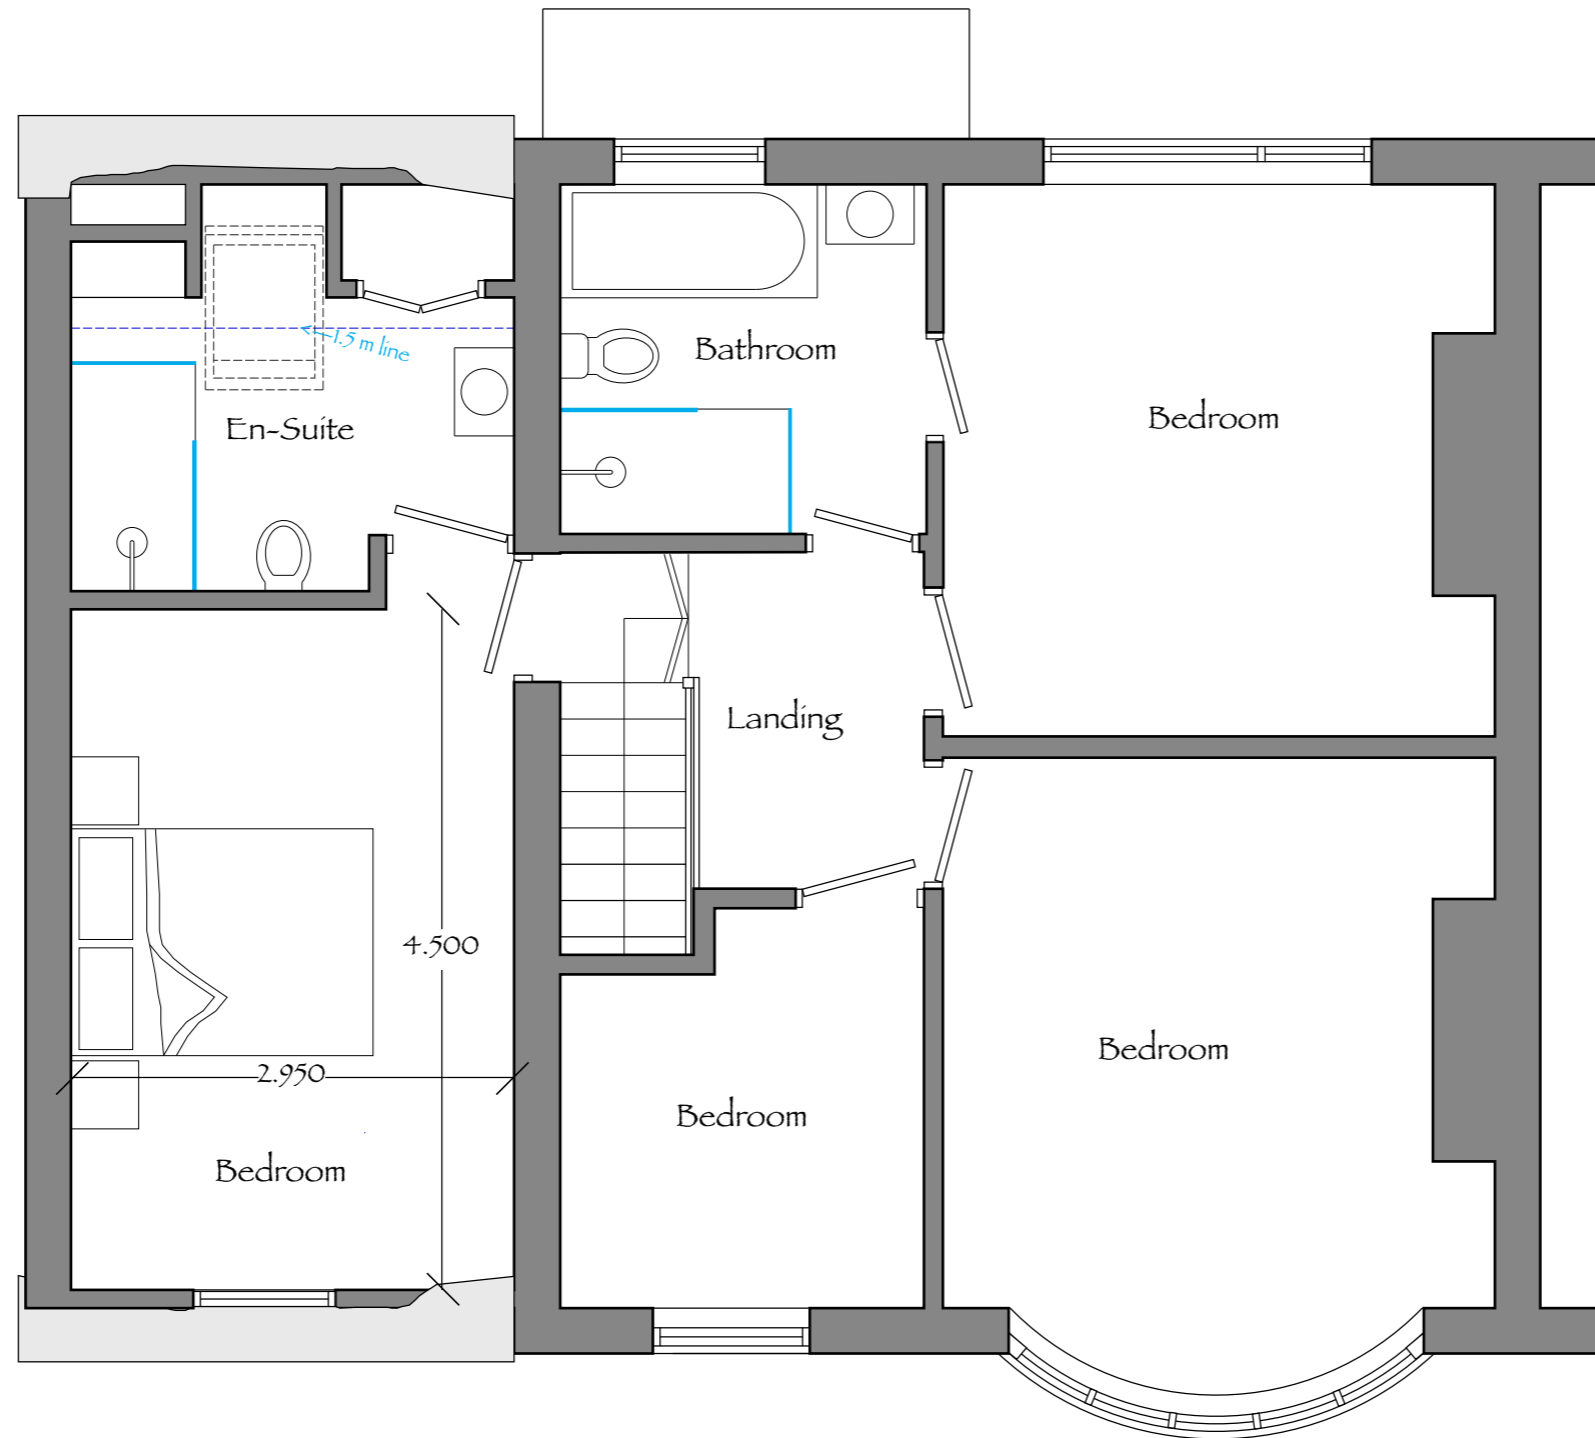

8 Maclagan Road ~ YO23 2QG

© All drawings copyright held

Title:-

Scale:- 1:50@A3 Drg N°:-

Date:- 11.23 P/52-PL-21