


Location Plan

Site Address: 52, Moor Lane, Strensall, York, YO32 5UQ

Date Produced: 09-Jan-2024

Scale: 1:1250 @A4

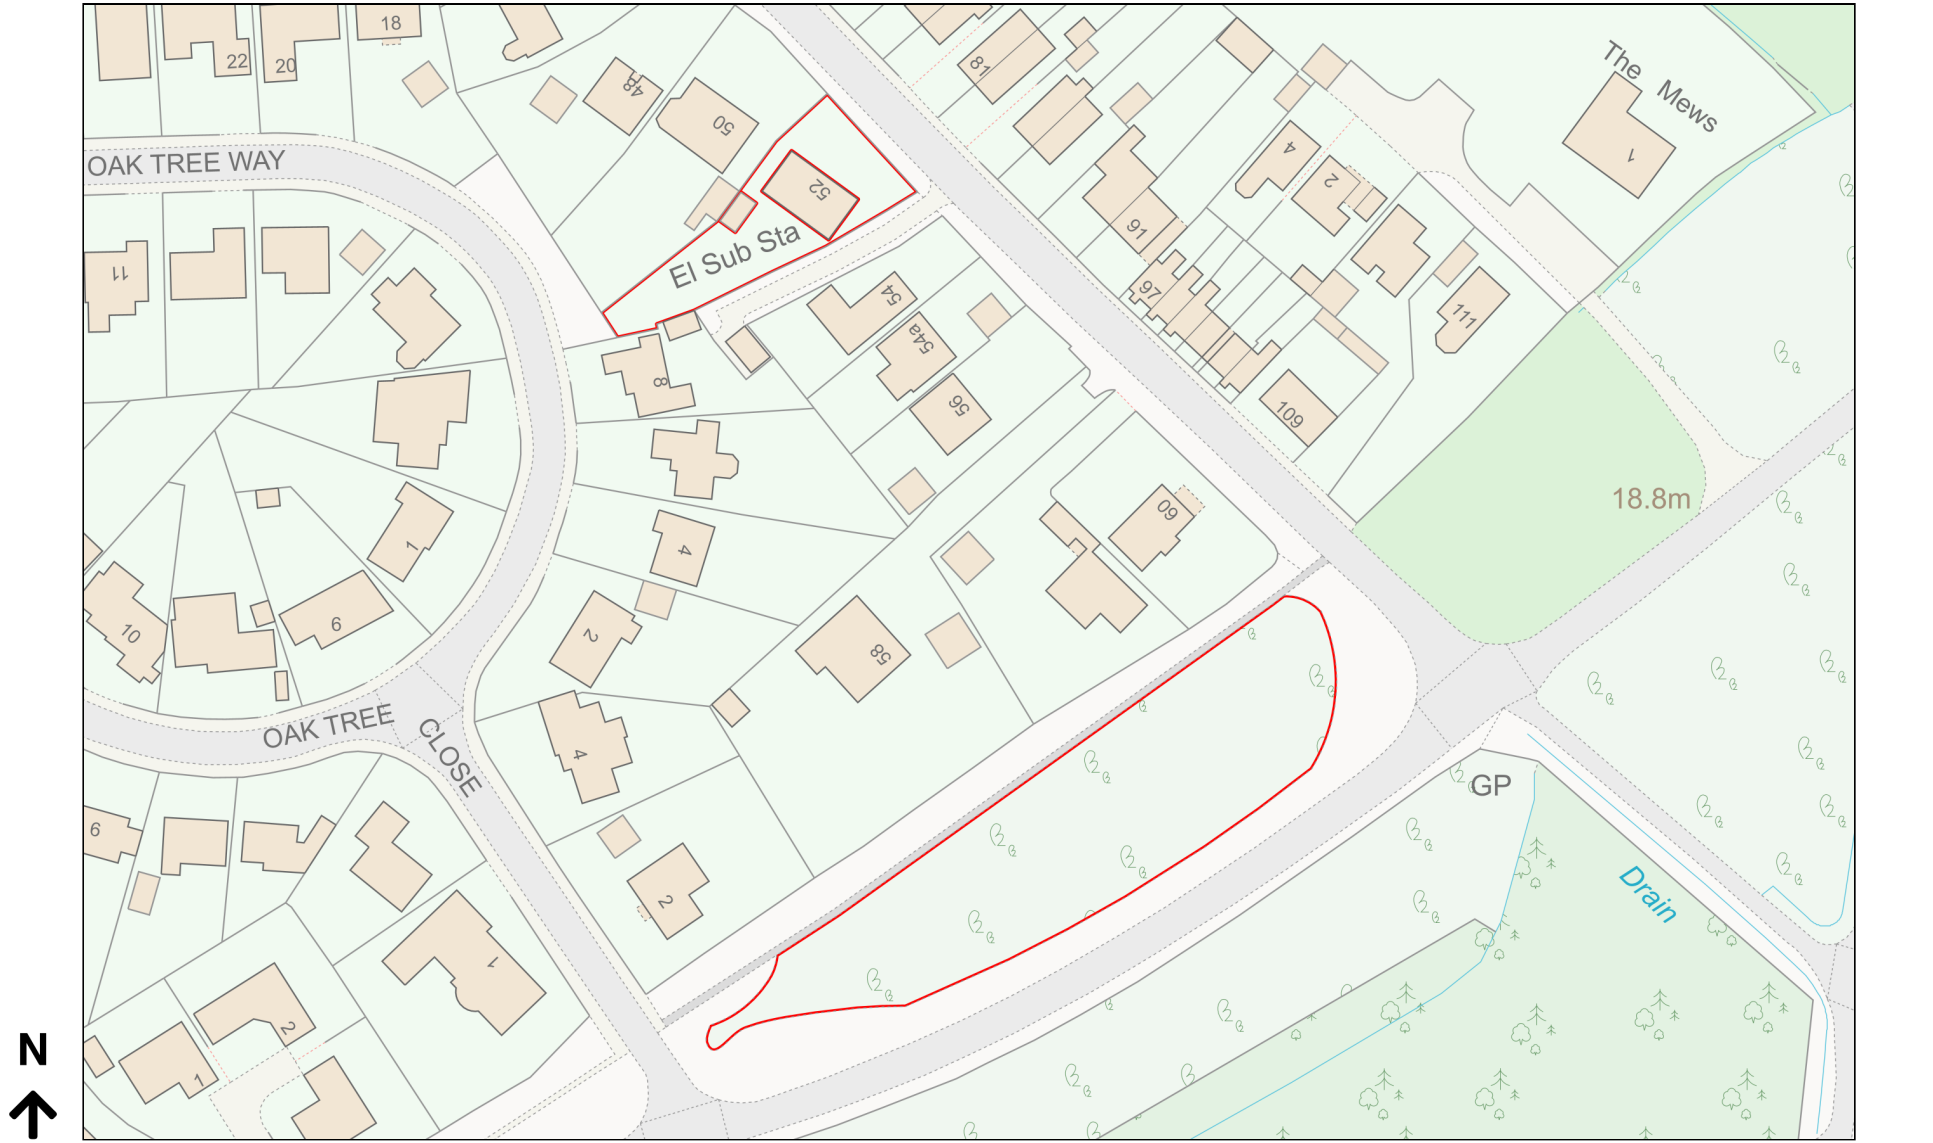

Planning Portal Reference: PP-12637198v1