



Revisions

Notes

1. This document and all drawings are copyright of SVANT Architecture LTD and may not be reproduced without their specific permission.
2. Do not scale from this drawing.
3. All dimensions are in millimeters unless otherwise stated.

For Planning

Project North




Scale 1 : 50

Proposed Elevation


Sheet No. ©2023



4 Proposed East
SCALE: 1 : 50

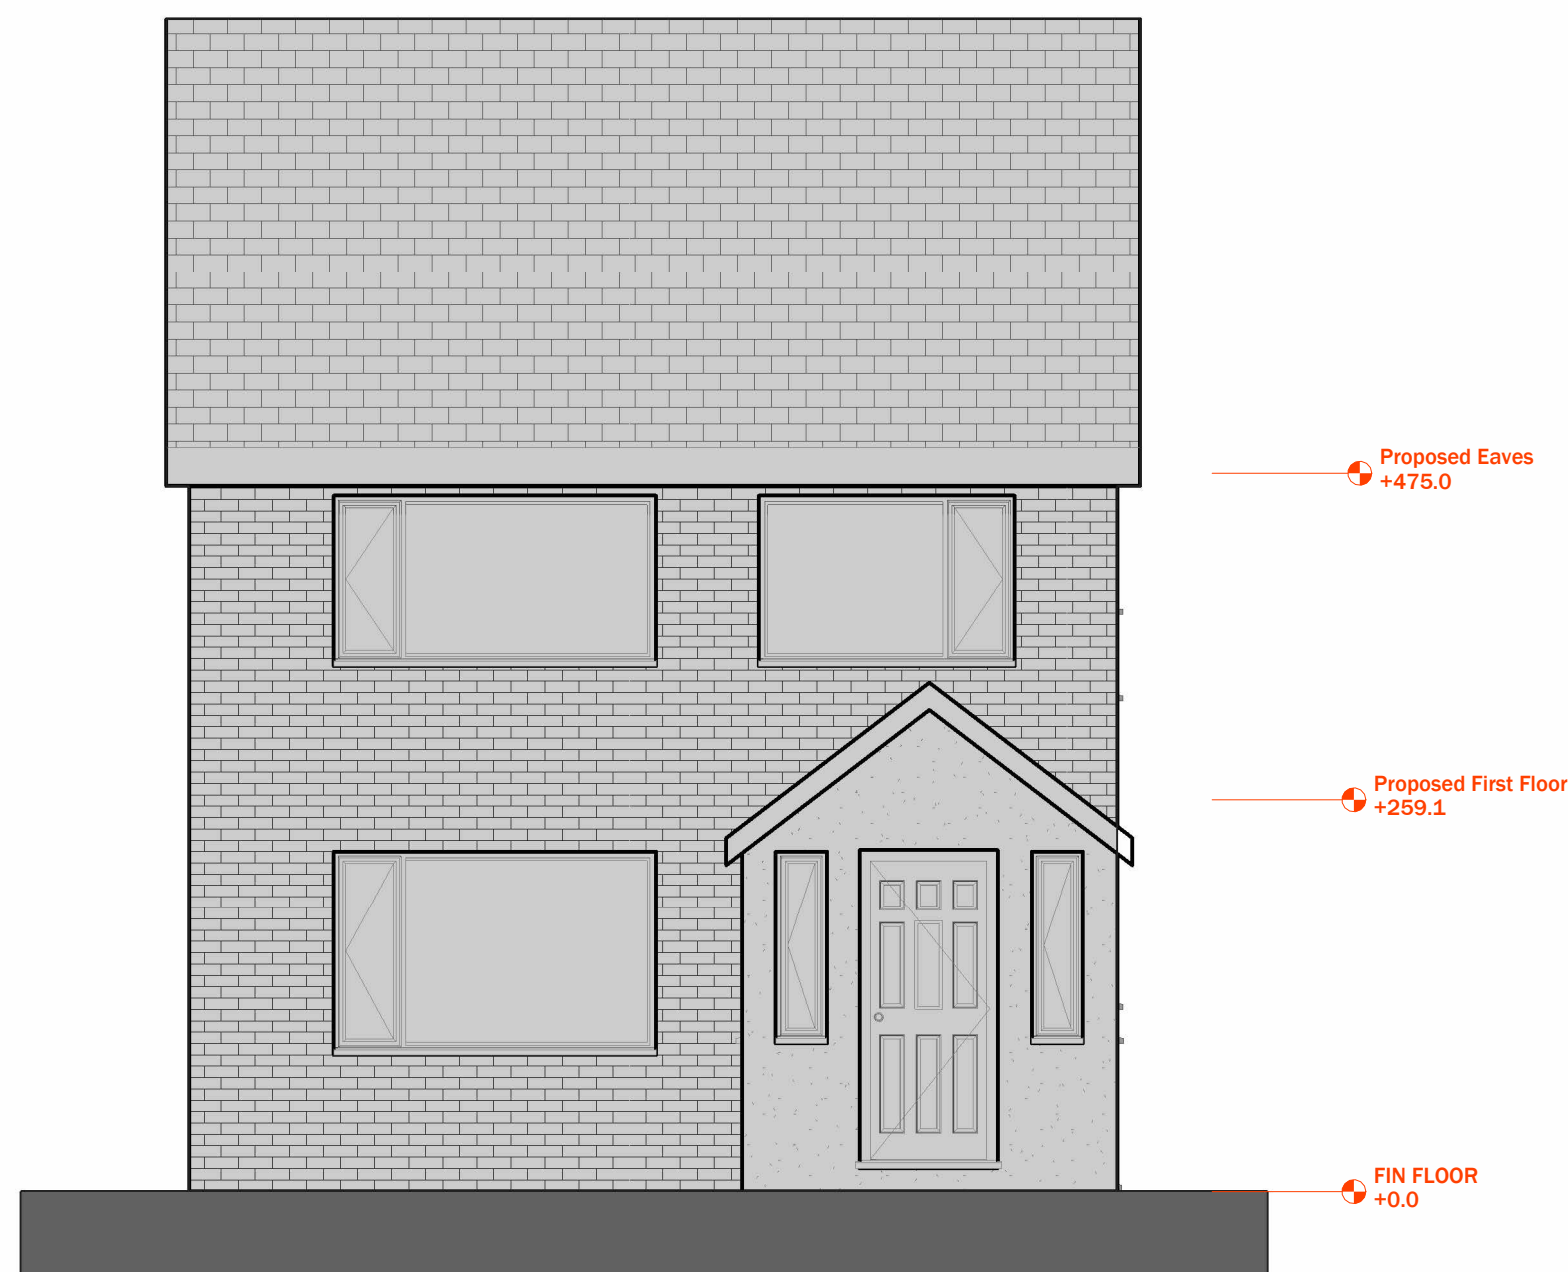

3 Proposed Front
SCALE: 1 : 50

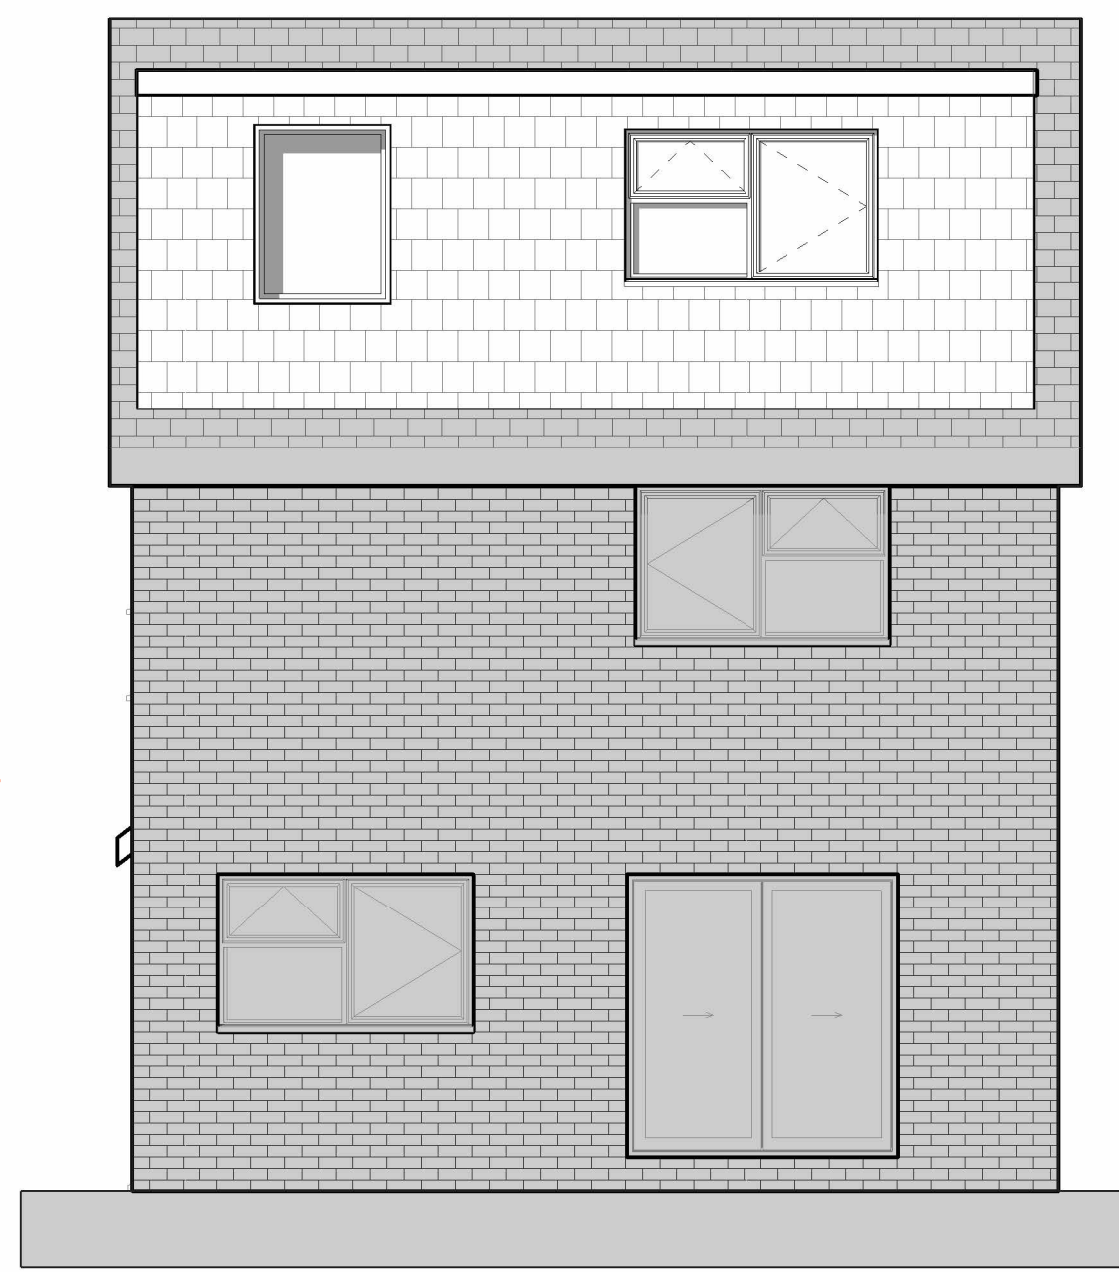

2 Proposed Rear
SCALE: 1 : 50

